

Structural Engineering:  
BECKER STRUCTURAL ENGINEERS, INC.

HVAC & plumbing Engineering:  
MECHANICAL SYSTEMS ENGINEERS

Electrical Engineering:  
SWIFT CURRENT ENGINEERING

**Riverside Golf Course - North Course Club House Renovations PHASE II**


Riverside Street  
Portland, Maine

REVISIONS

PERMIT DOCUMENTS  
JANUARY 16, 2015


Life Safety Plan

Scale: As Noted

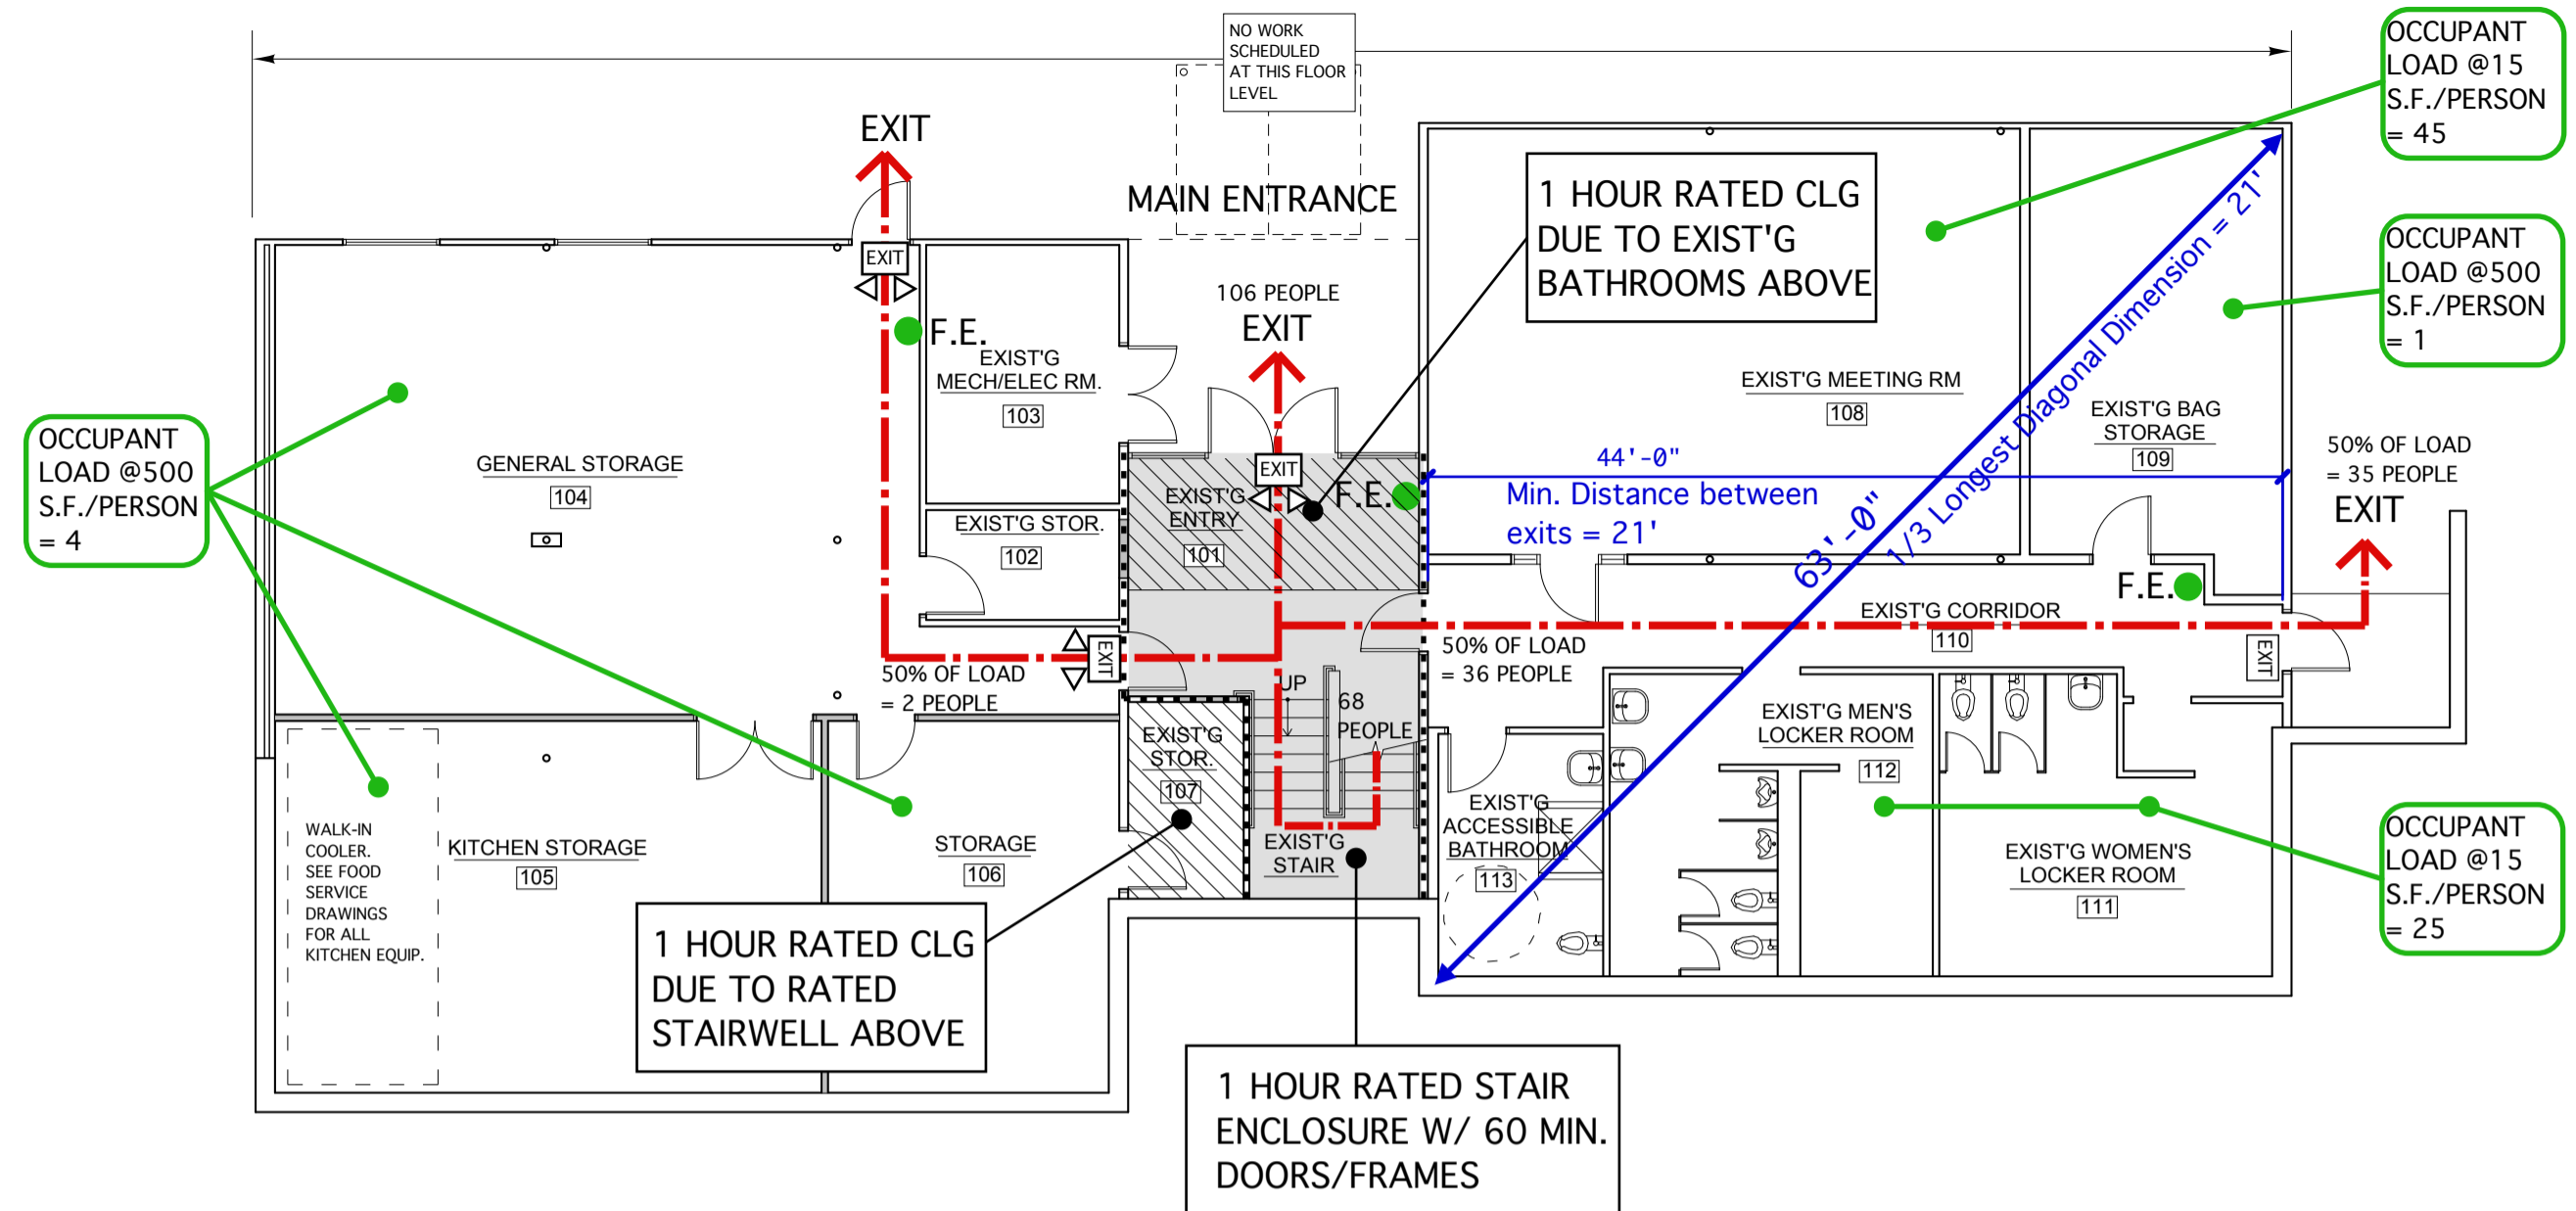

**LOWER LEVEL PLAN**

Not To Scale

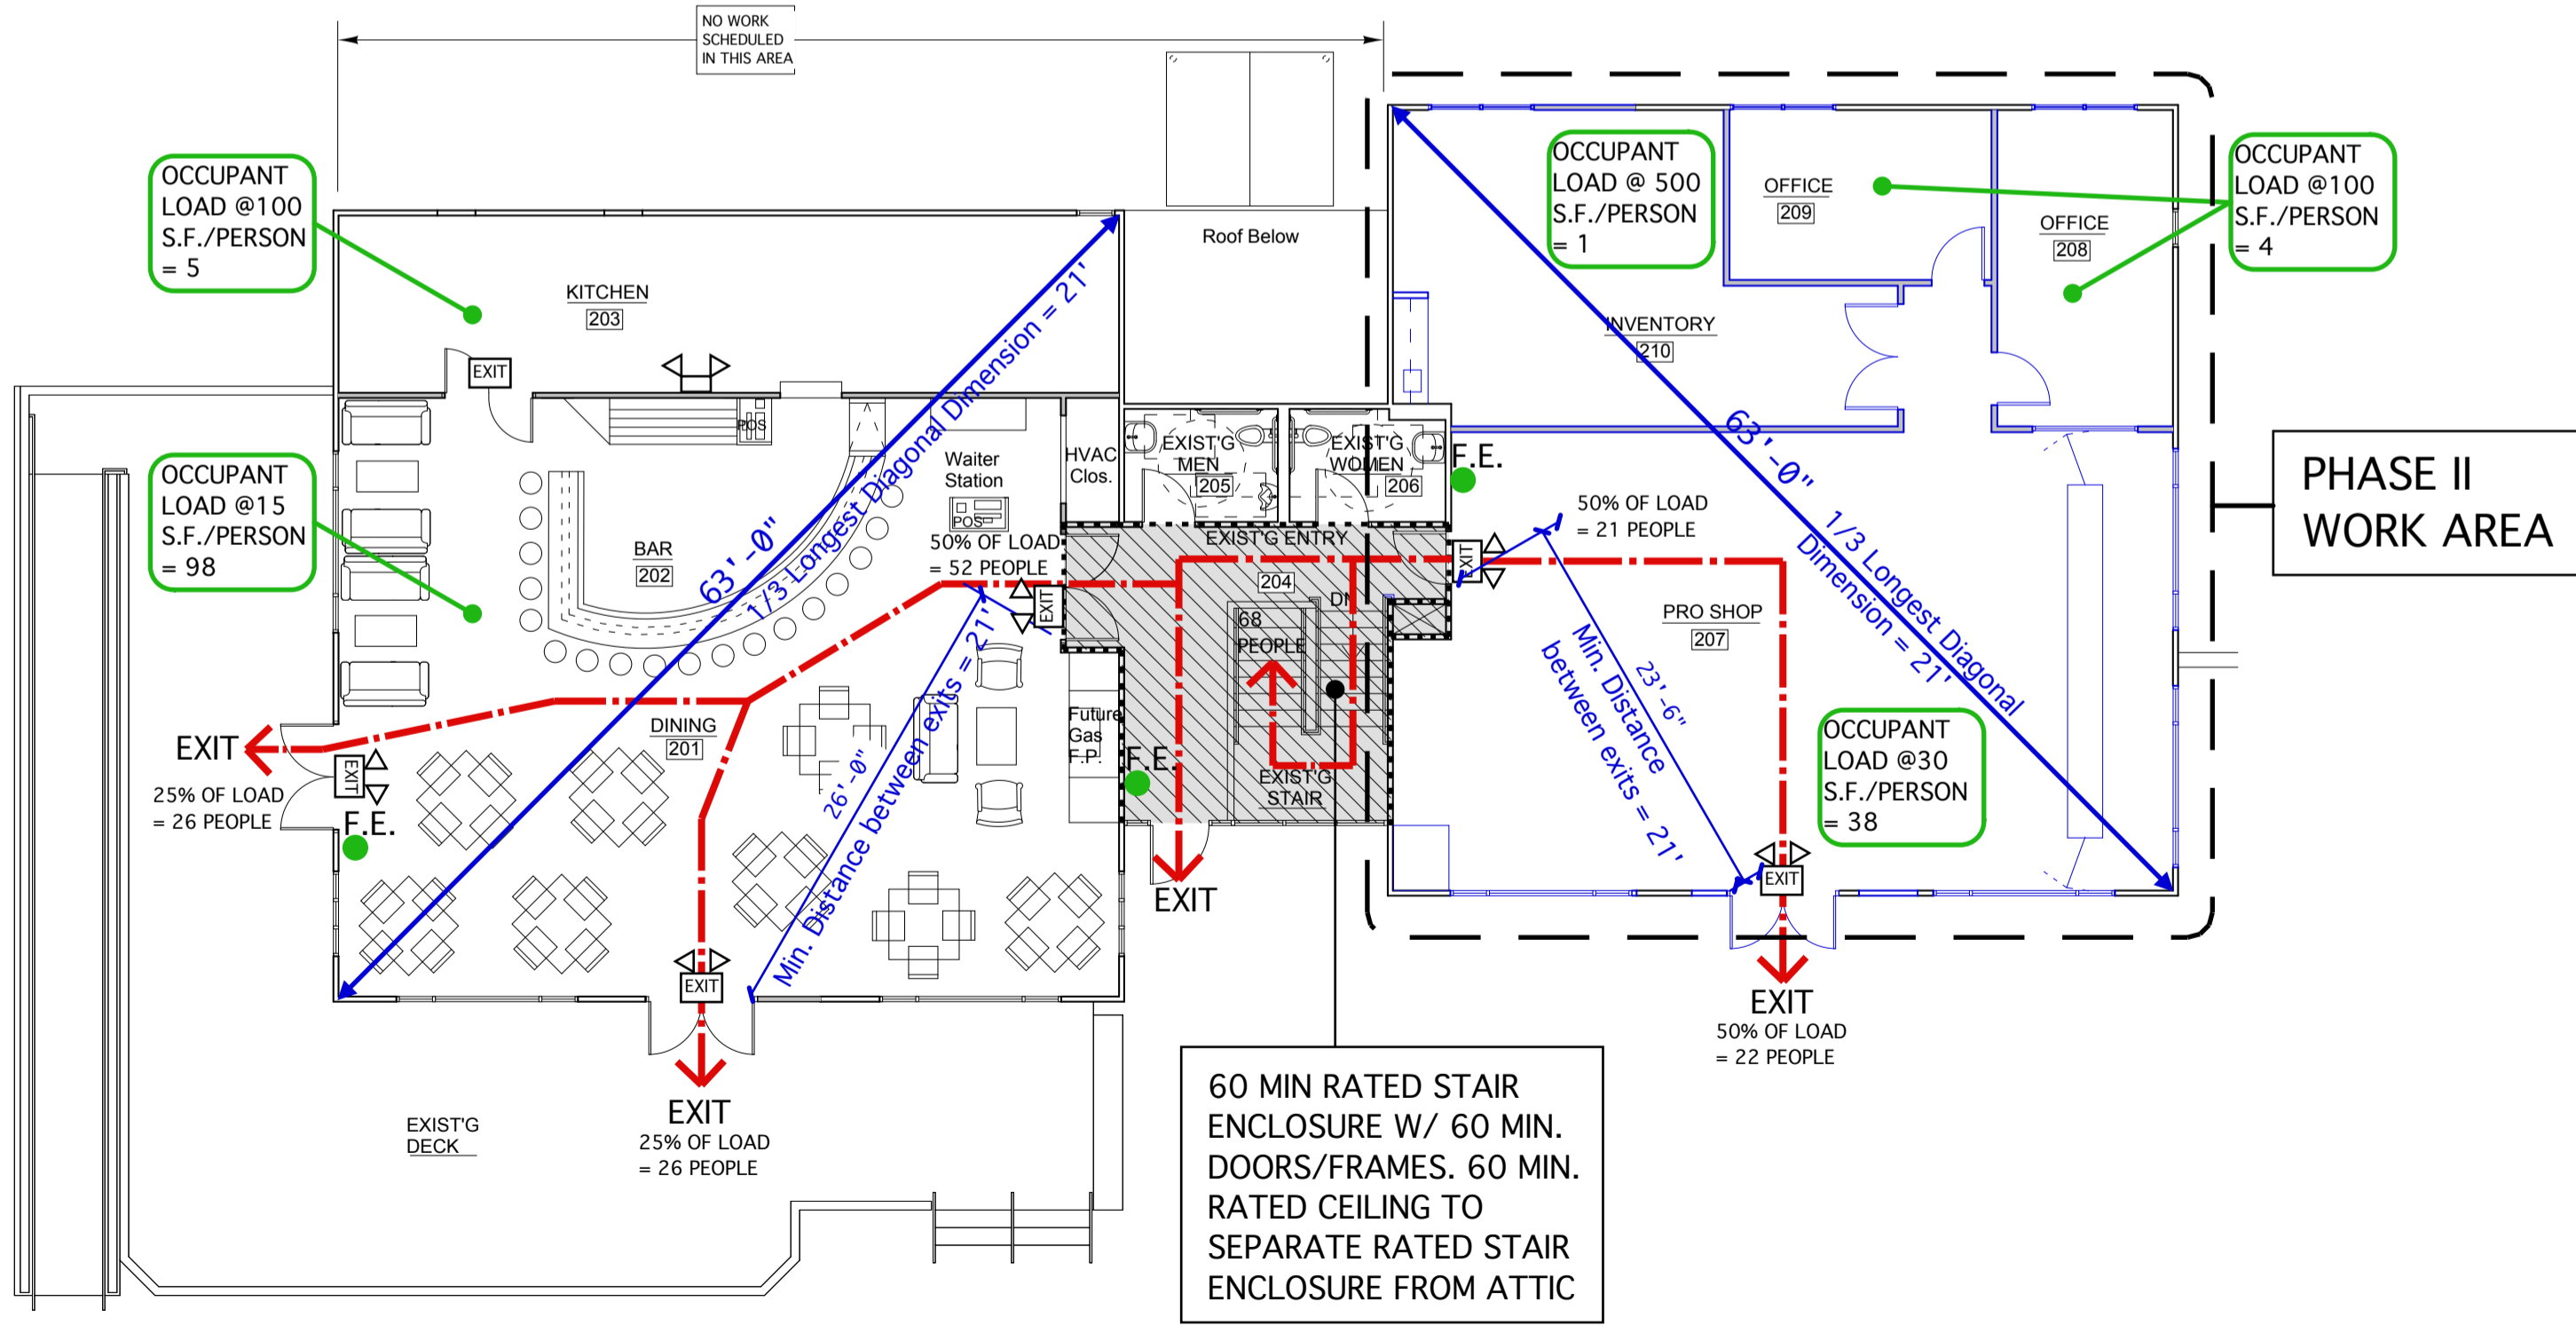

**UPPER LEVEL PLAN**

Not To Scale