



1 COMPOUND PLAN
A-1 SCALE: 1/8"=1'-0"
0' 4' 8' 16' 24'

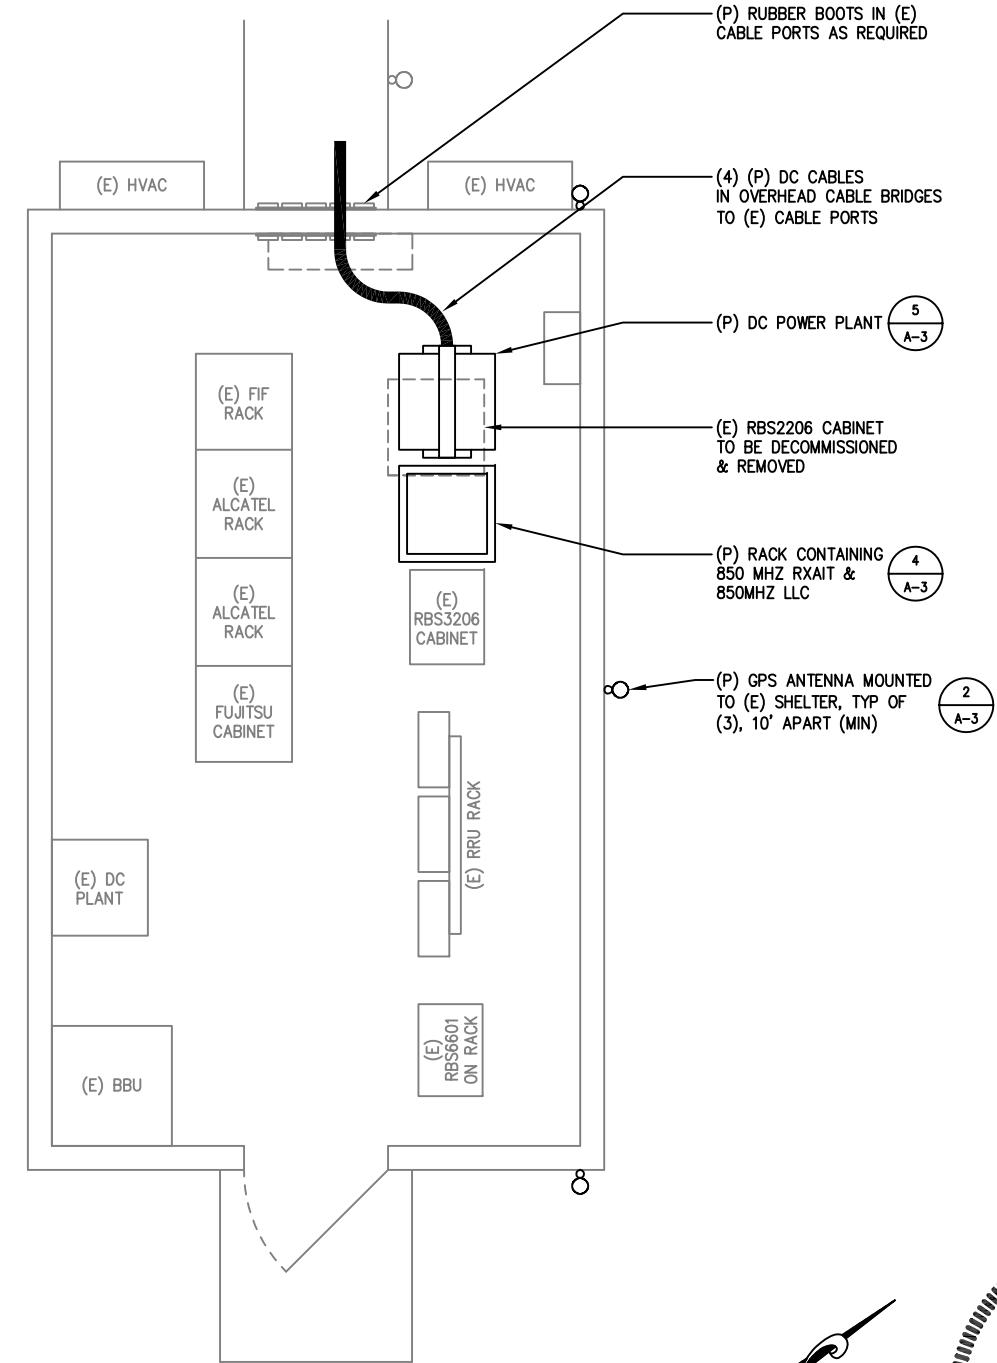

2 EQUIPMENT SHELTER PLAN
A-1 SCALE: 3/8"=1'-0"
0' 1'4" 2'8" 5'4" 8'-0"

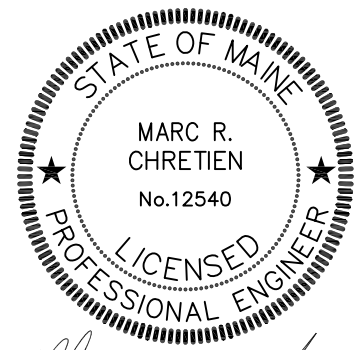

Marc R. Chretien



SAI COMMUNICATIONS
27 NORTHWESTERN DRIVE
SALEM, NH 03079

SITE NUMBER: ME5015
SITE NAME: NORTH PORTLAND
1340 RIVERSIDE DRIVE
PORTLAND, ME 04103
CUMBERLAND COUNTY



NO.	DATE	REVISIONS	BY	CHK	APP'D
1	1/23/14	ISSUED FOR CONSTRUCTION	MER	MRC	MRC
0	12/26/13	UPDATE	MER	MRC	MRC
A	11/27/13	LTE 2C ISSUED FOR REVIEW	MER	MRC	MRC
SCALE: AS SHOWN		DESIGNED BY: MRC	DRAWN BY: MER		

AT&T		
COMPOUND PLAN & SHELTER PLAN		
JOB NUMBER	DRAWING NUMBER	REV
5015 LTE 2C	A-1	1