


1 EXISTING ANTENNA PLAN  
SCALE: 3/8" = 1'-0"

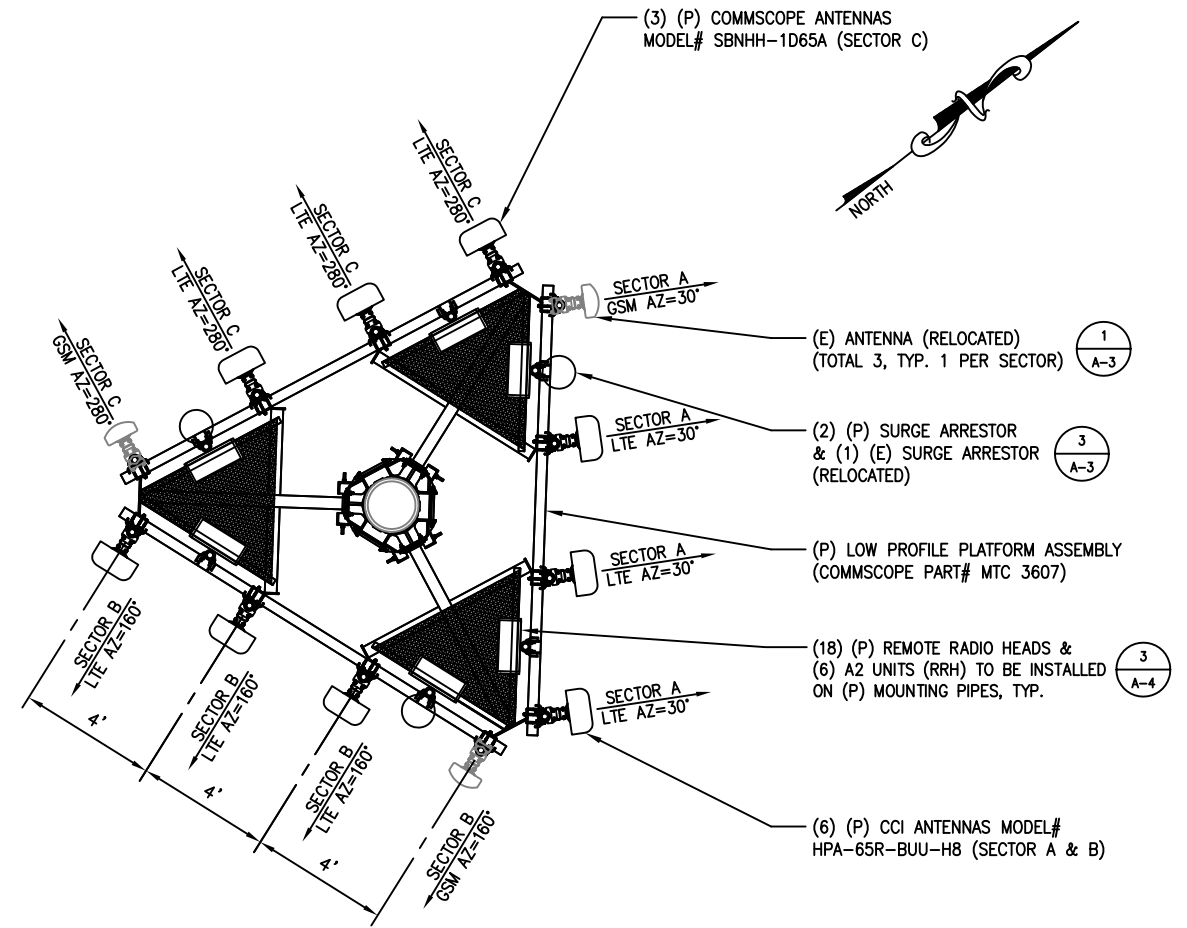

2 PROPOSED ANTENNA PLAN  
SCALE: 3/8" = 1'-0"

NO.	DATE	REVISIONS	BY	CHK	APP'D
1	1/23/14	ISSUED FOR CONSTRUCTION	MER	MRC	MRC
0	12/26/13	UPDATE	MER	MRC	MRC
A	11/27/13	LTE 2C ISSUED FOR REVIEW	MER	MRC	MRC
SCALE: AS SHOWN    DESIGNED BY: MRC    DRAWN BY: MER					

AT&T		
ANTENNA PLANS		
JOB NUMBER	DRAWING NUMBER	REV
5015 LTE 2C	A-5	1