


EXISTING - ANTENNA LAYOUT
NOT TO SCALE

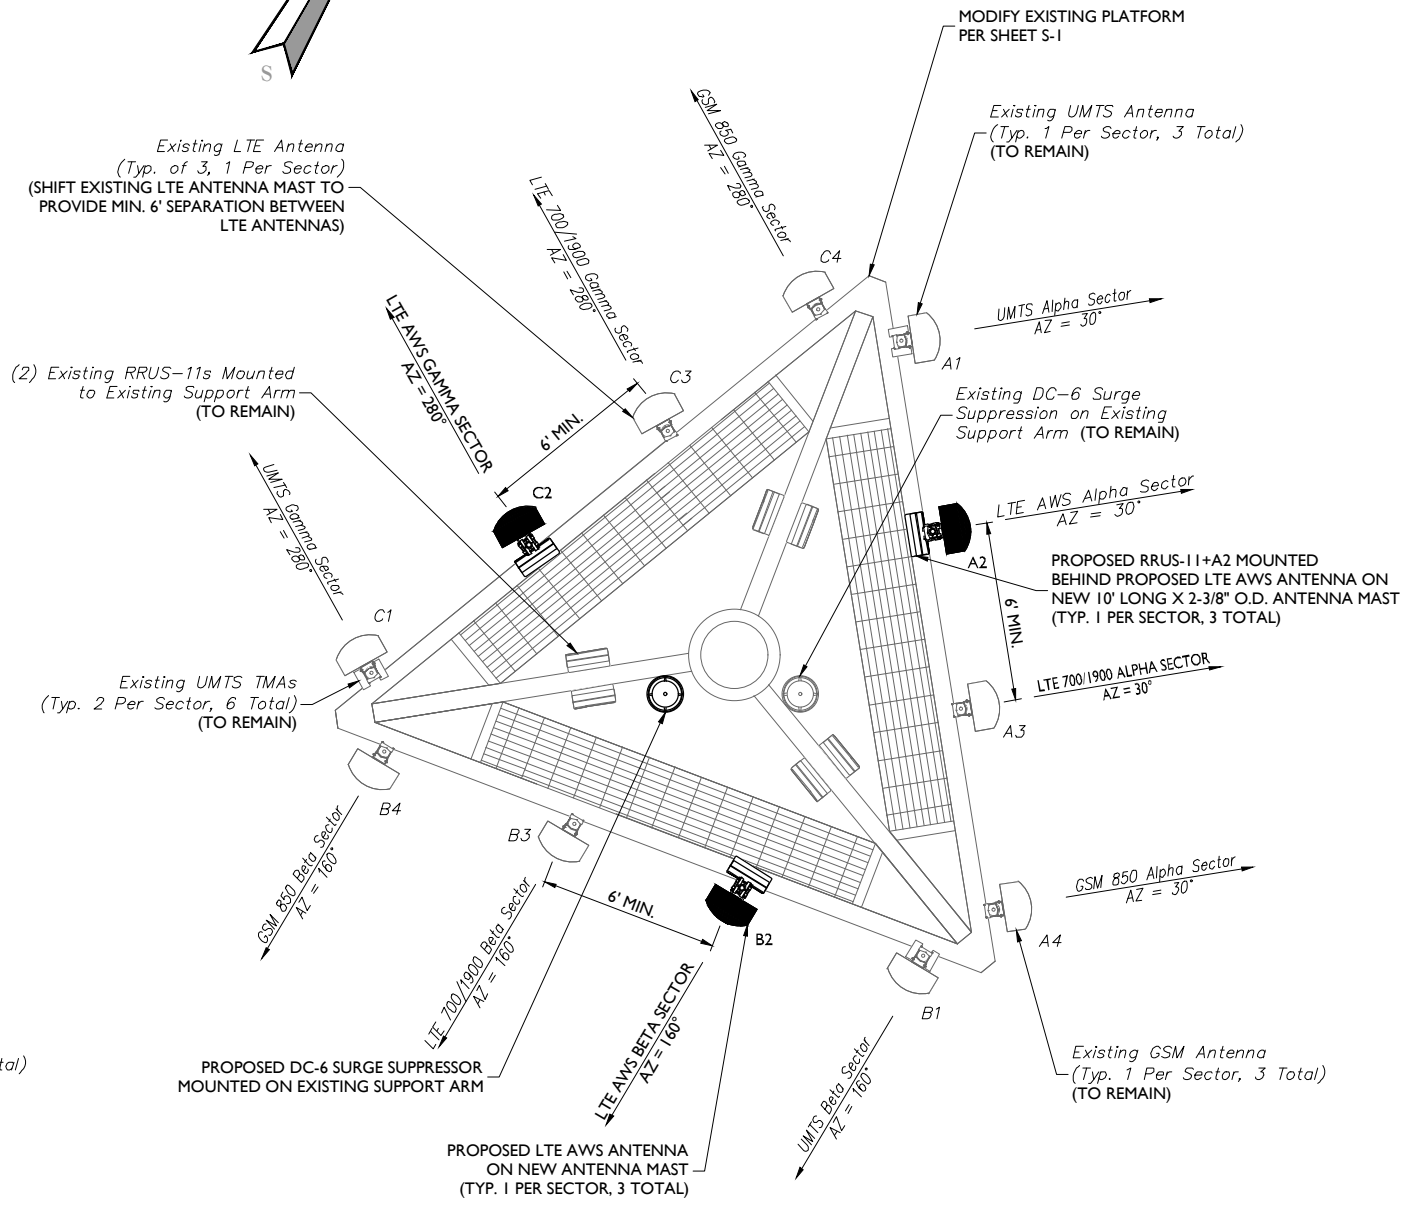

PROPOSED - ANTENNA LAYOUT
NOT TO SCALE

MASER CONSULTING P.A.
Customer Loyalty Through Client Satisfaction
www.maserconsulting.com
Engineers ■ Planners ■ Surveyors
Landscape Architects ■ Environmental Scientists

Office Locations:
 ■ Red Bank, NJ ■ Sterling, VA ■ Hawthorne, NY
 ■ Clinton, NJ ■ Norfolk, VA ■ Lough Valley, PA
 ■ Hamilton, NJ ■ Albuquerque, NM ■ Exton, PA
 ■ Marmora, NJ ■ Albany, NY ■ Philadelphia, PA
 ■ Mt. Arlington, NJ ■ Chestnut Ridge, NY ■ Columbia, MD
 ■ Mt. Laurel, NJ ■ Newburgh, NY ■ Tampa, FL

Copyright © 2014, Maser Consulting P.A. All Rights Reserved. This drawing and all the information contained herein is authorized for use only by the party for whom the services were contracted or whom it is created. This drawing may not be copied, reused, disclosed, distributed or relied upon for any other purpose without the express written consent of Maser Consulting P.A.

smartlink
1362 MELLON ROAD
SUITE 140
HANOVER, MD 21076
TEL: (410) 582-8043 FAX: (443) 221-2962

at&t
NEW CINGULAR WIRELESS PCS, LLC
550 COCHITUATE ROAD
FRAMINGHAM, MA 01701

811 PROTECT YOURSELF
ALL STATES REQUIRE NOTIFICATION OF EXCAVATORS, DESIGNERS, OR ANY PERSON PREPARING TO DISTURB THE EARTH'S SURFACE ANYWHERE IN ANY STATE.
Know what's below. Call before you dig.
FOR STATE SPECIFIC DIRECT PHONE NUMBERS VISIT: WWW.CALL811.COM

SCALE:	JOB NUMBER:			
AS SHOWN	15946041A			
1	04/08/16	ISSUED FOR CONSTRUCTION	MSG	FEP
0	03/23/16	DESIGN	RF	FEP
REV		DESCRIPTION	DESIGN	CHECKED BY

FRANK E. PAZDEN
LICENSED PROFESSIONAL ENGINEER
MAINE PROFESSIONAL ENGINEER LICENSE NUMBER: 10796
IT IS A VIOLATION OF ANY FEDERAL OR STATE LAW UNLESS THEY ARE BEING USED BY AN ENGINEER, TO ALTER THIS DOCUMENT.

SITE NAME:
NORTH PORTLAND
FA10096382
SITE # MEL05015
CROWN CASTLE SITE # 856245

1340 RIVERSIDE STREET
PORTLAND, ME 04103
COUNTY OF CUMBERLAND

MT. ARLINGTON OFFICE
400 Valley Road
Suite 304
Mount Arlington, NJ 07856
Phone: 973.398.3110
Fax: 973.398.3199
email: solutions@maserconsulting.com

SHEET TITLE:
ANTENNA LAYOUTS
SHEET NUMBER:
A-3