

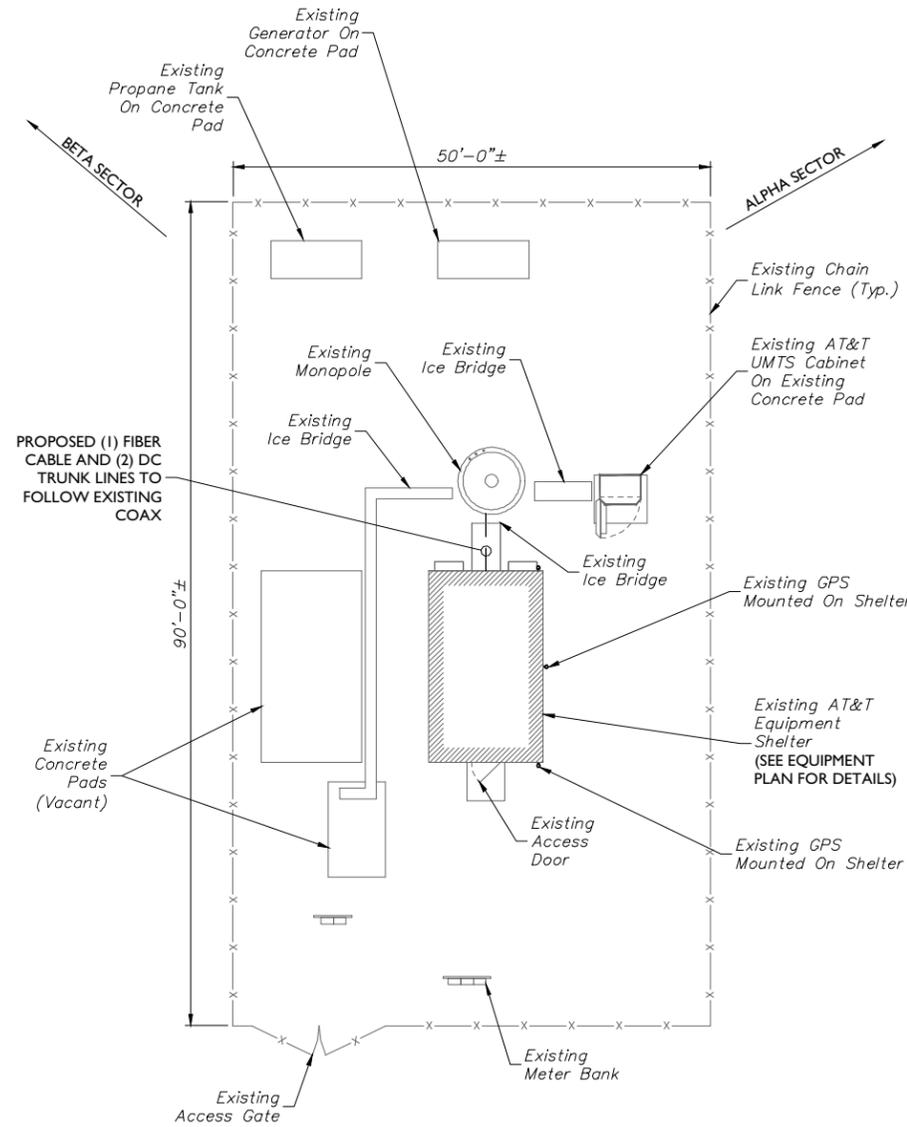


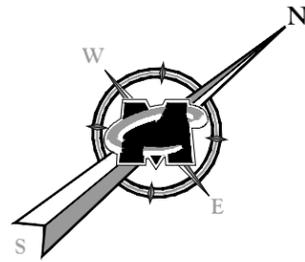


Reviewed for Code Compliance
Inspections Division
Approved with Conditions


Date: 05/17/16

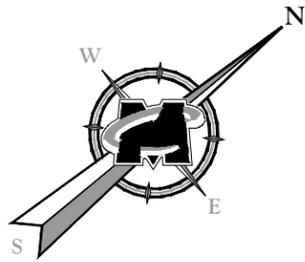


COMPOUND PLAN

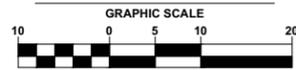

(IN FEET)
SCALE: 1" = 10' FOR 24"x36" DRAWINGS
(DO NOT SCALE 11"x17" DRAWINGS)

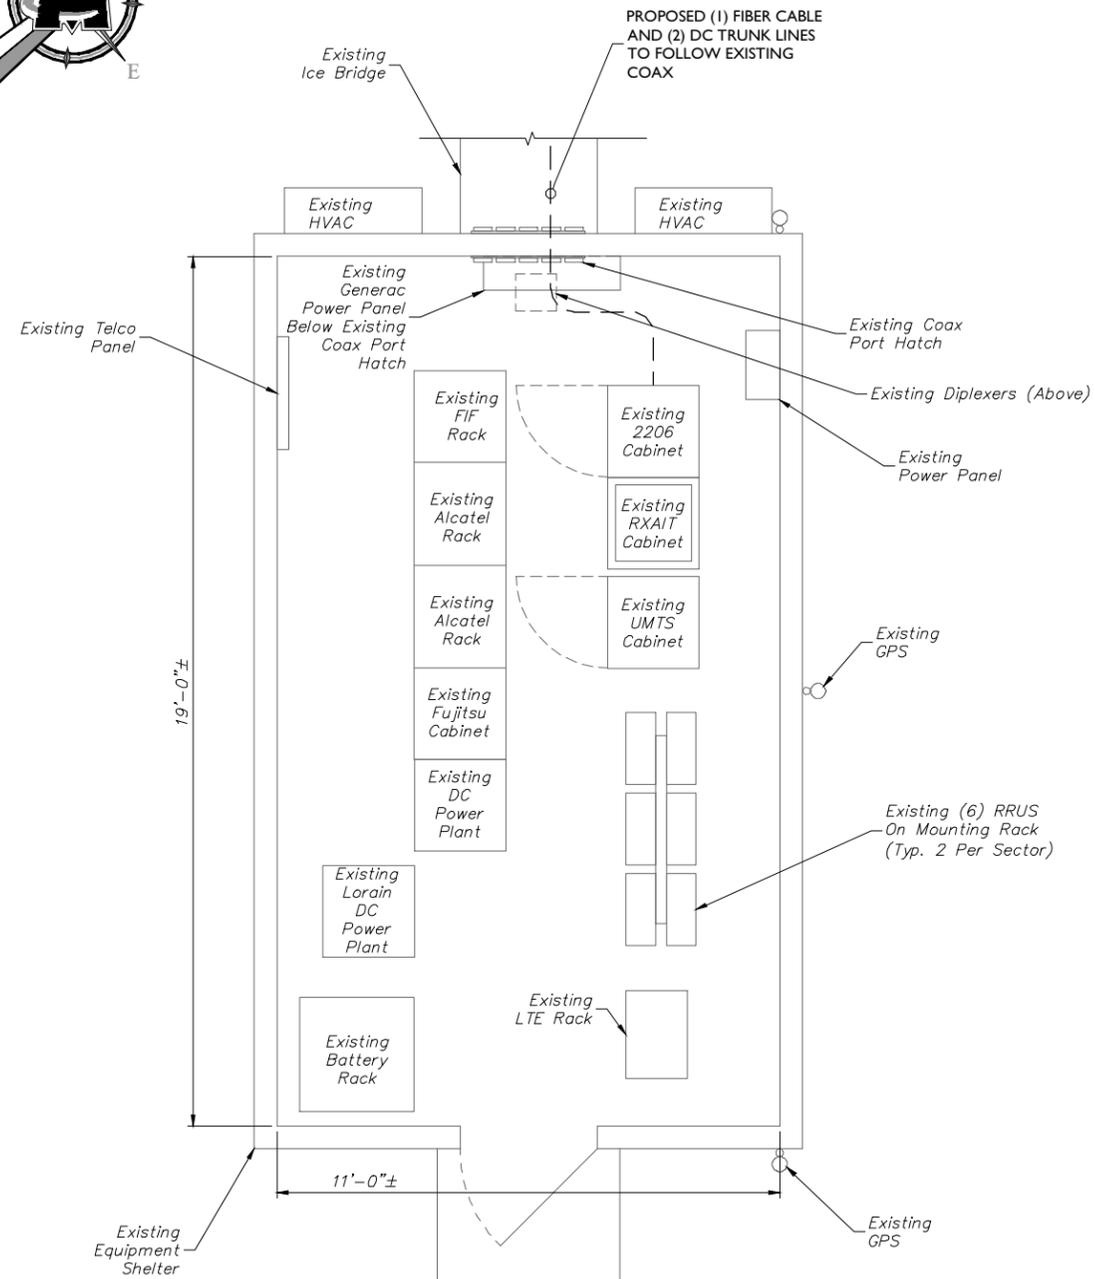

EQUIPMENT PLAN

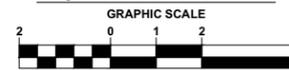

(IN FEET)
SCALE: 1" = 2' FOR 24"x36" DRAWINGS
(DO NOT SCALE 11"x17" DRAWINGS)

NOTES:

1. THE CONDUIT ROUTING IS DIAGRAMMATICALLY SHOWN ON THE PLANS AND ARE ONLY APPROXIMATIONS. THE EXACT LOCATION AND ROUTING SHALL BE FIELD VERIFIED.
2. ALL DISCONNECTS AND CONTROLLING DEVICES SHALL BE PROVIDED WITH ENGRAVED LAMICOID NAMEPLATES, INDICATING THE CIRCUITS ORIGIN AND ALL EQUIPMENT TERMINATIONS.
3. SUBCONTRACTOR SHALL PROVIDE ALL CONDUITS AND CIRCUITS AS REQUIRED FOR A COMPLETED SYSTEM AND SHALL BE IN COMPLIANCE WITH THE MANUFACTURER'S SPECIFICATIONS.
4. ALL NEW CABLING TO BE ROUTED ON EXISTING CABLE RACKS.
5. ALL INSTALLED GROUND LUGS MUST BE INSPECTION HOLE LUGS.
6. INSTALLED GROUND LEADS MUST TERMINATE AT MGB, NOT HALO.
7. NO OVERLAPPING GROUND HARDWARE.

1362 MELLON ROAD
SUITE 140
HANOVER, MD 21076
TEL: (410) 582-8043 FAX: (443) 221-2962

NEW CINGULAR WIRELESS PCS, LLC
550 COCHITUATE ROAD
FRAMINGHAM, MA 01701

PROTECT YOURSELF
ALL STATES REQUIRE NOTIFICATION OF EXCAVATION DESIGN OR ANY PRODIG PREPARING TO DISTURB THE EARTH'S SURFACE ANYWHERE IN ANY STATE
Know what's below,
Call before you dig.
FOR STATE SPECIFIC DIRECT PHONE NUMBERS VISIT:
WWW.CALL811.COM

SCALE:	AS SHOWN	JOB NUMBER:	15946041A
--------	----------	-------------	-----------

1	04/08/16	ISSUED FOR CONSTRUCTION	MSG	FEP
0	03/23/16	REVISION	RF	FEP
REV	DATE	DESCRIPTION	DESIGNED BY	CHECKED BY

FRANK E. PAZDEN
MAINE PROFESSIONAL ENGINEER
LICENSE NUMBER: 12996

IT IS A VIOLATION OF THE PROFESSIONAL ENGINEER'S ETHICS TO REPRODUCE OR ALTER THIS DOCUMENT WITHOUT THE WRITTEN PERMISSION OF THE RESPONSIBLE LICENSED PROFESSIONAL ENGINEER.

SITE NAME:
NORTH PORTLAND
FA10096382
SITE # MEL05015
CROWN CASTLE SITE #856245

1340 RIVERSIDE STREET
PORTLAND, ME 04103
COUNTY OF CUMBERLAND

MT. ARLINGTON OFFICE
400 Valley Road
Suite 304
Mount Arlington, NJ 07856
Phone: 973.398.3110
Fax: 973.398.3199
email: solutions@maserconsulting.com

SHEET TITLE
ROOFTOP AND EQUIPMENT PLAN

SHEET NUMBER
A-1