

Structural Engineering:
BECKER STRUCTURAL ENGINEERS, INC.

HVAC & plumbing Engineering:
MECHANICAL SYSTEMS ENGINEERS

Electrical Engineering:
SWIFT CURRENT ENGINEERING

Food Service Design Consultant:
TJM CONSULTING

Riverside Golf Course - North Course Club House Renovations


Riverside Street
Portland, Maine

REVISIONS

PERMIT DOCUMENTS
January 29, 2014


Life Safety Plan

Scale: As Noted

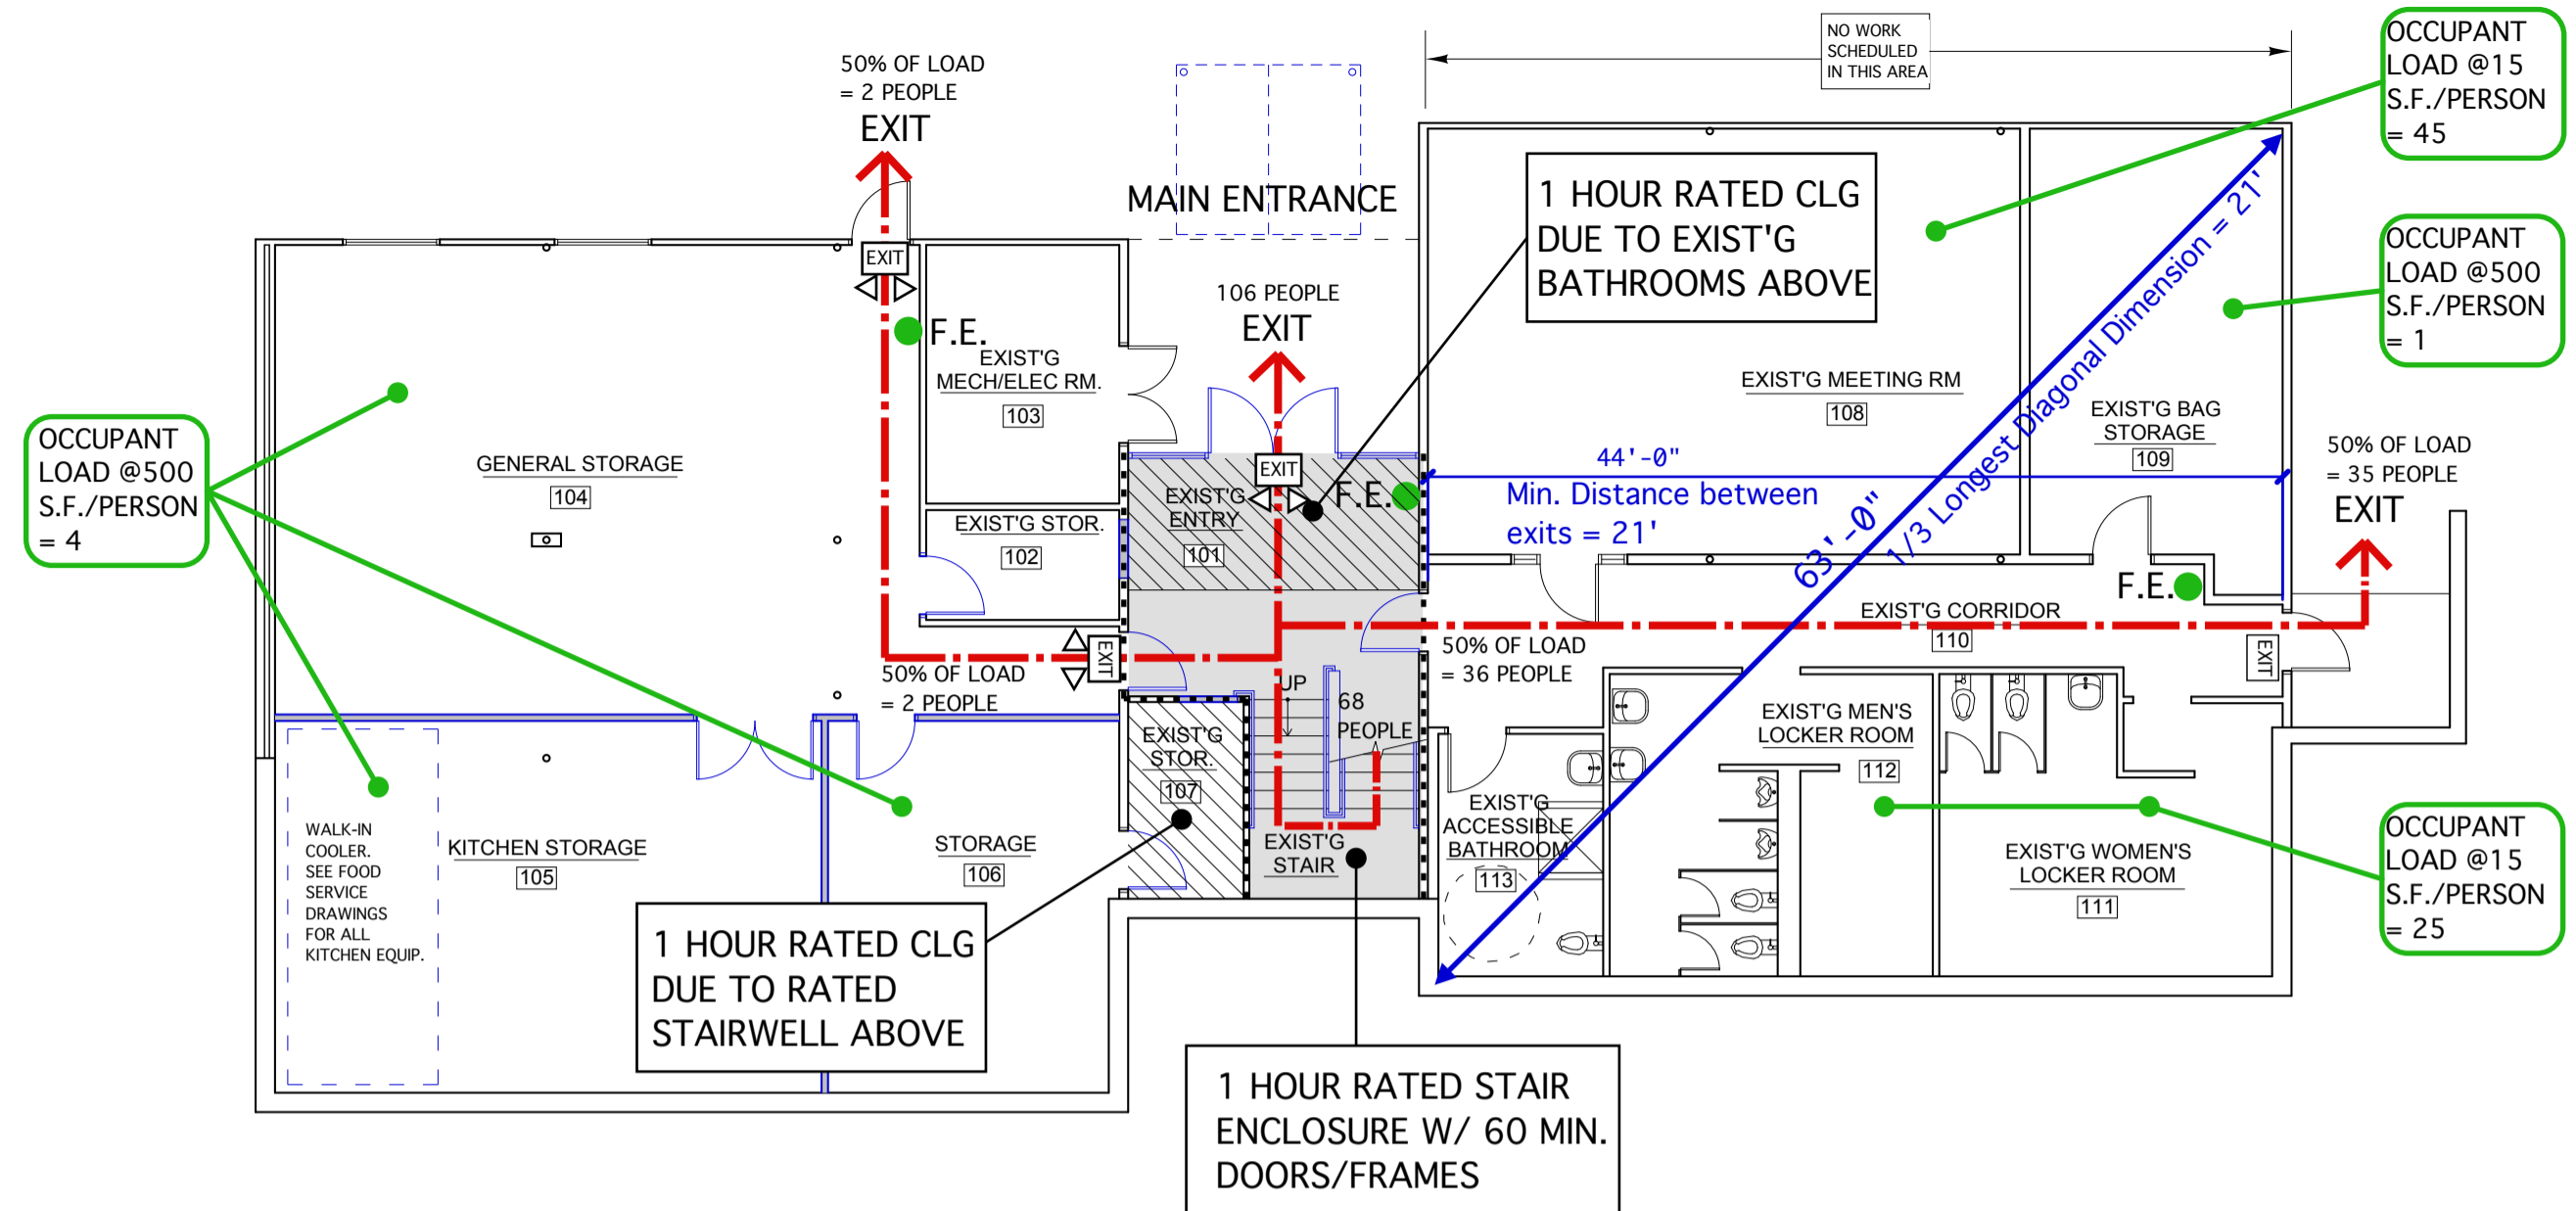

LOWER LEVEL PLAN

Not To Scale

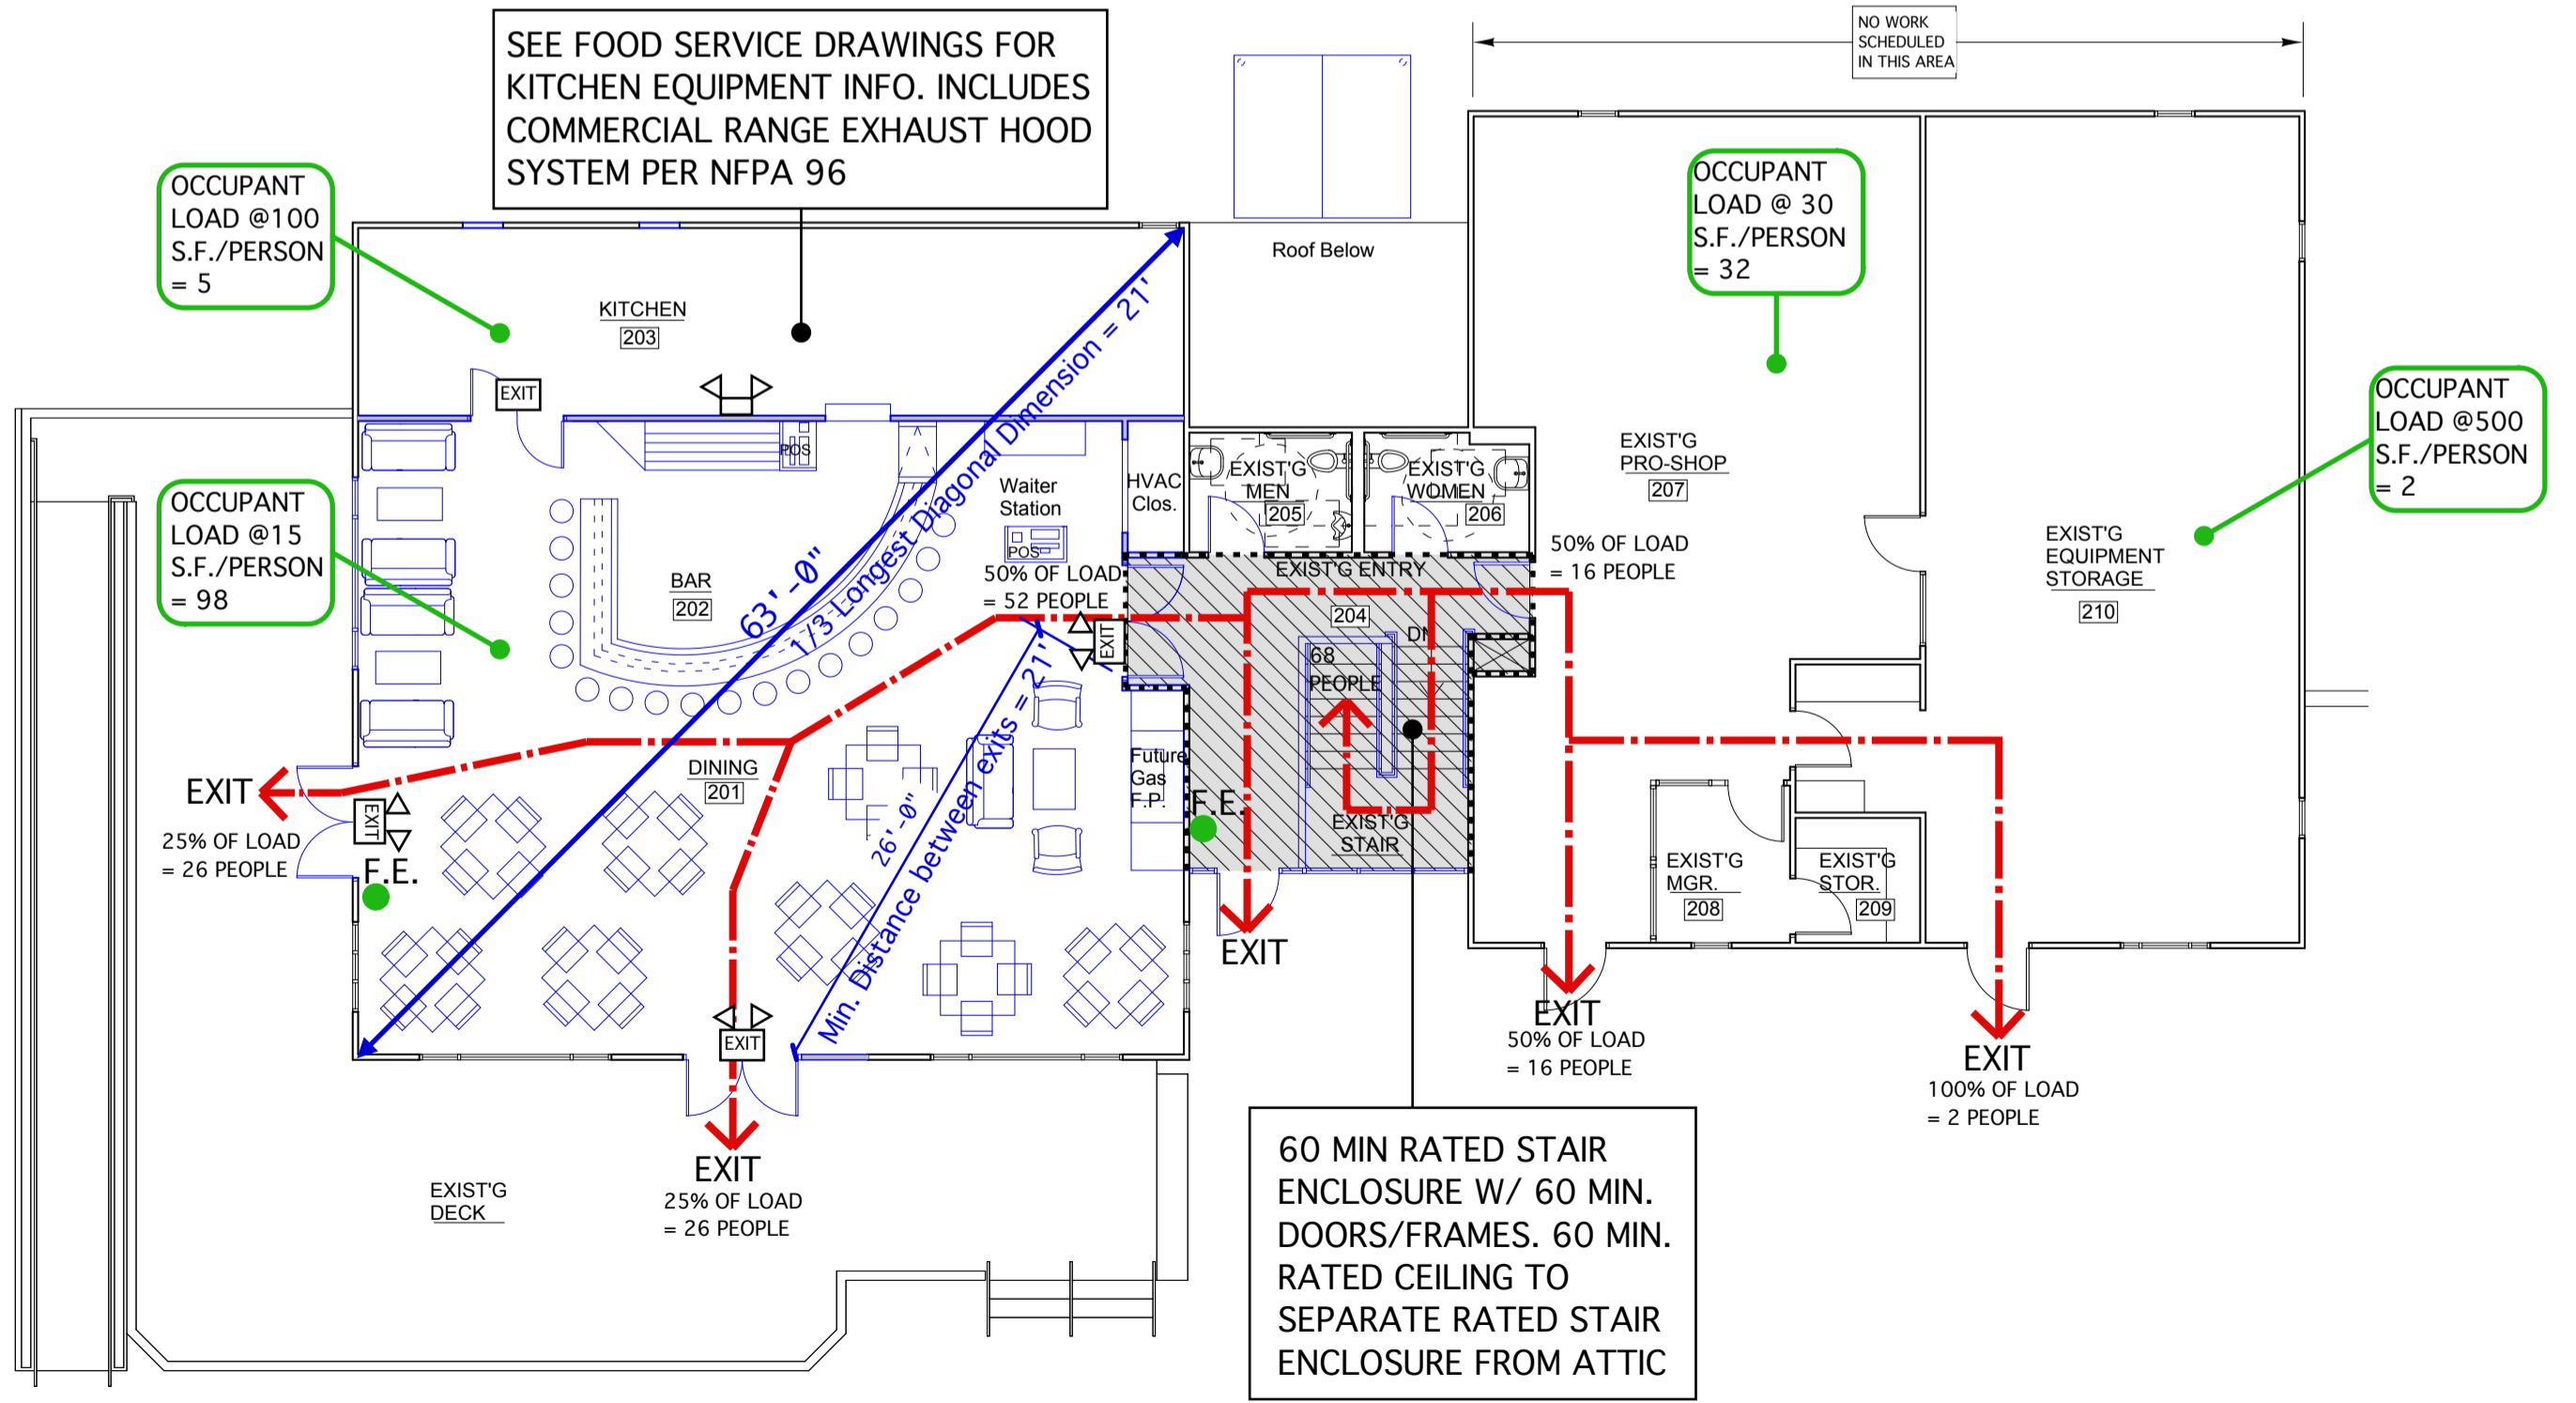

UPPER LEVEL PLAN

Not To Scale