



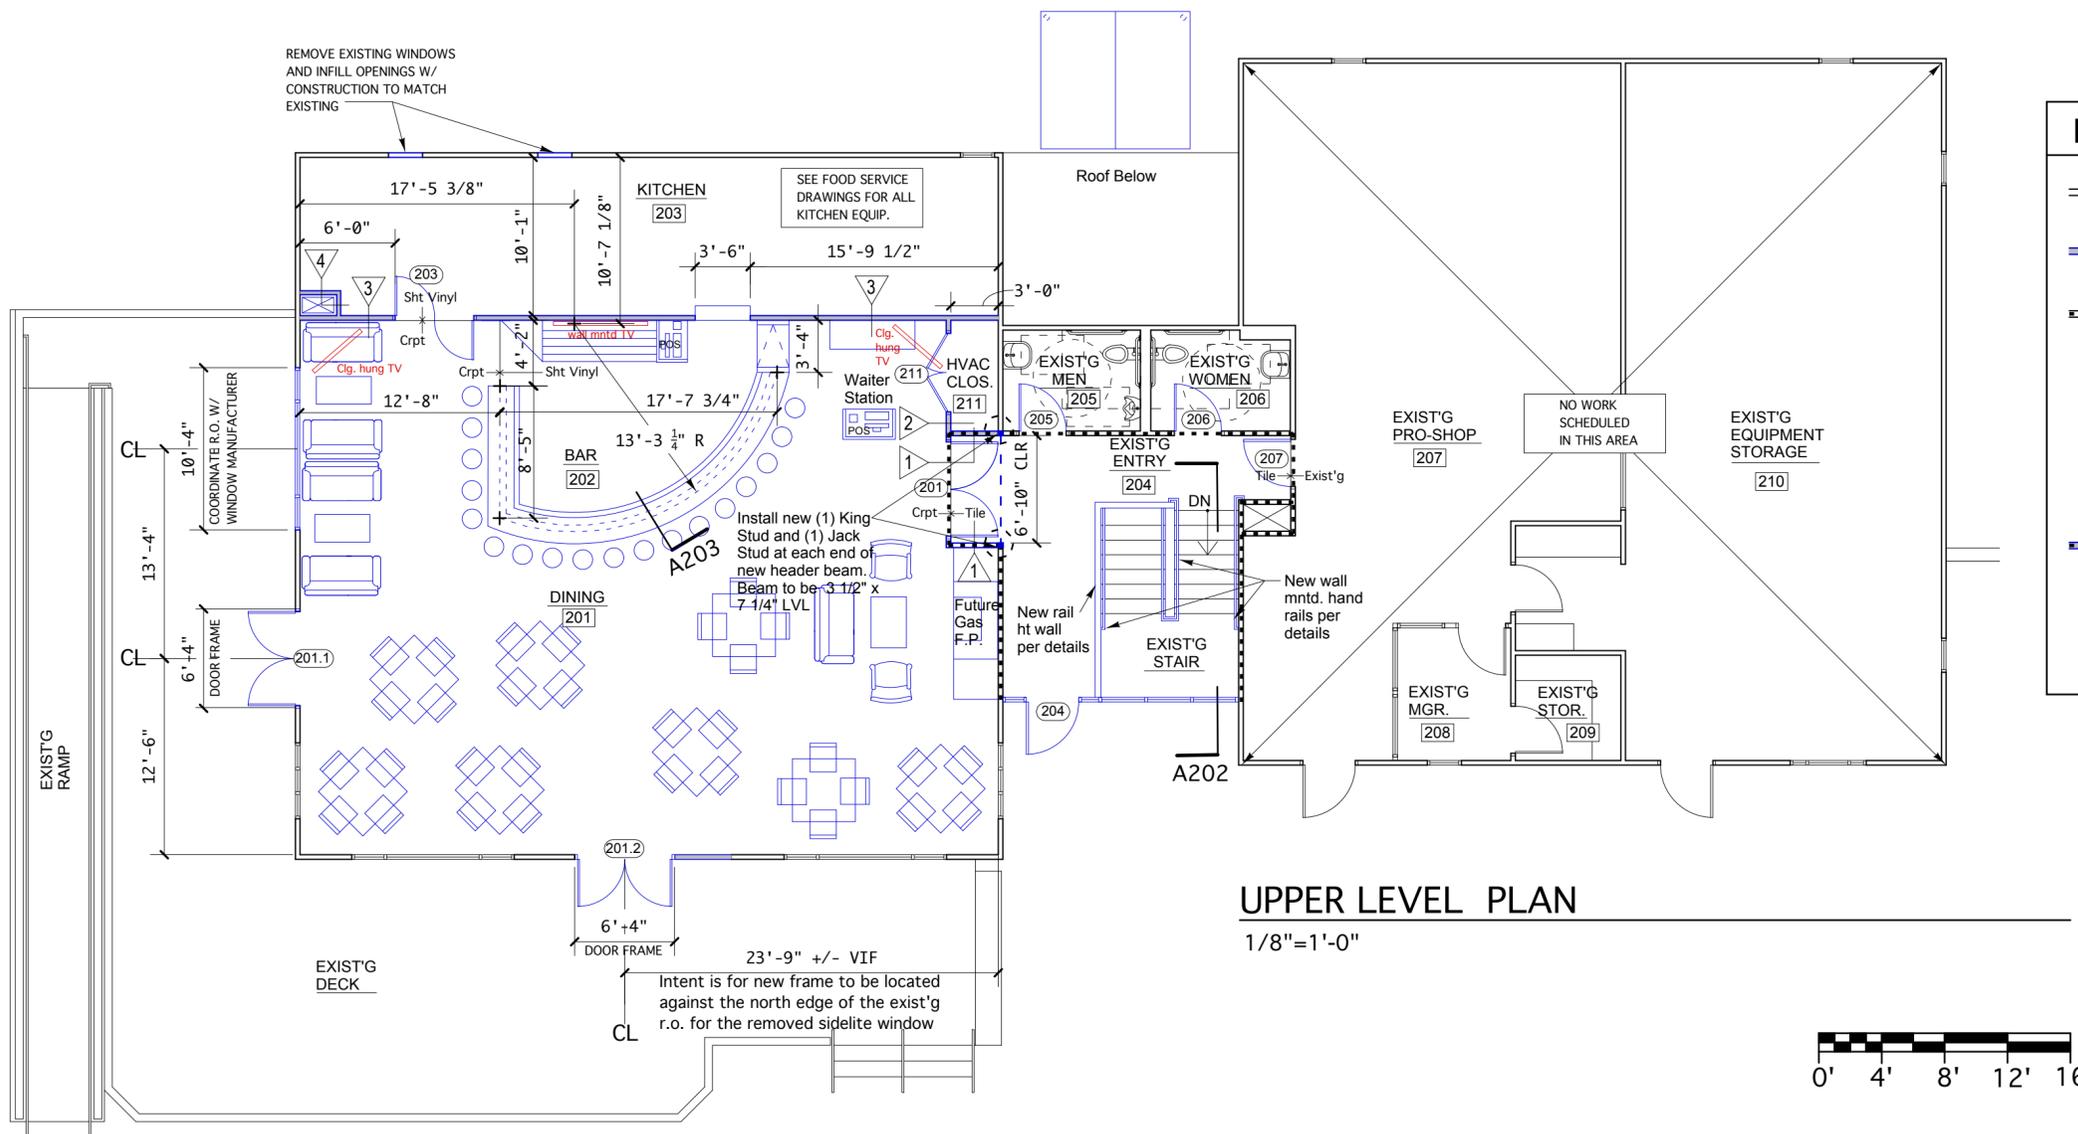

HVAC & plumbing Engineering:
MECHANICAL SYSTEMS ENGINEERS

Electrical Engineering:
SWIFT CURRENT ENGINEERING

Food Service Design Consultant:
TJM CONSULTING

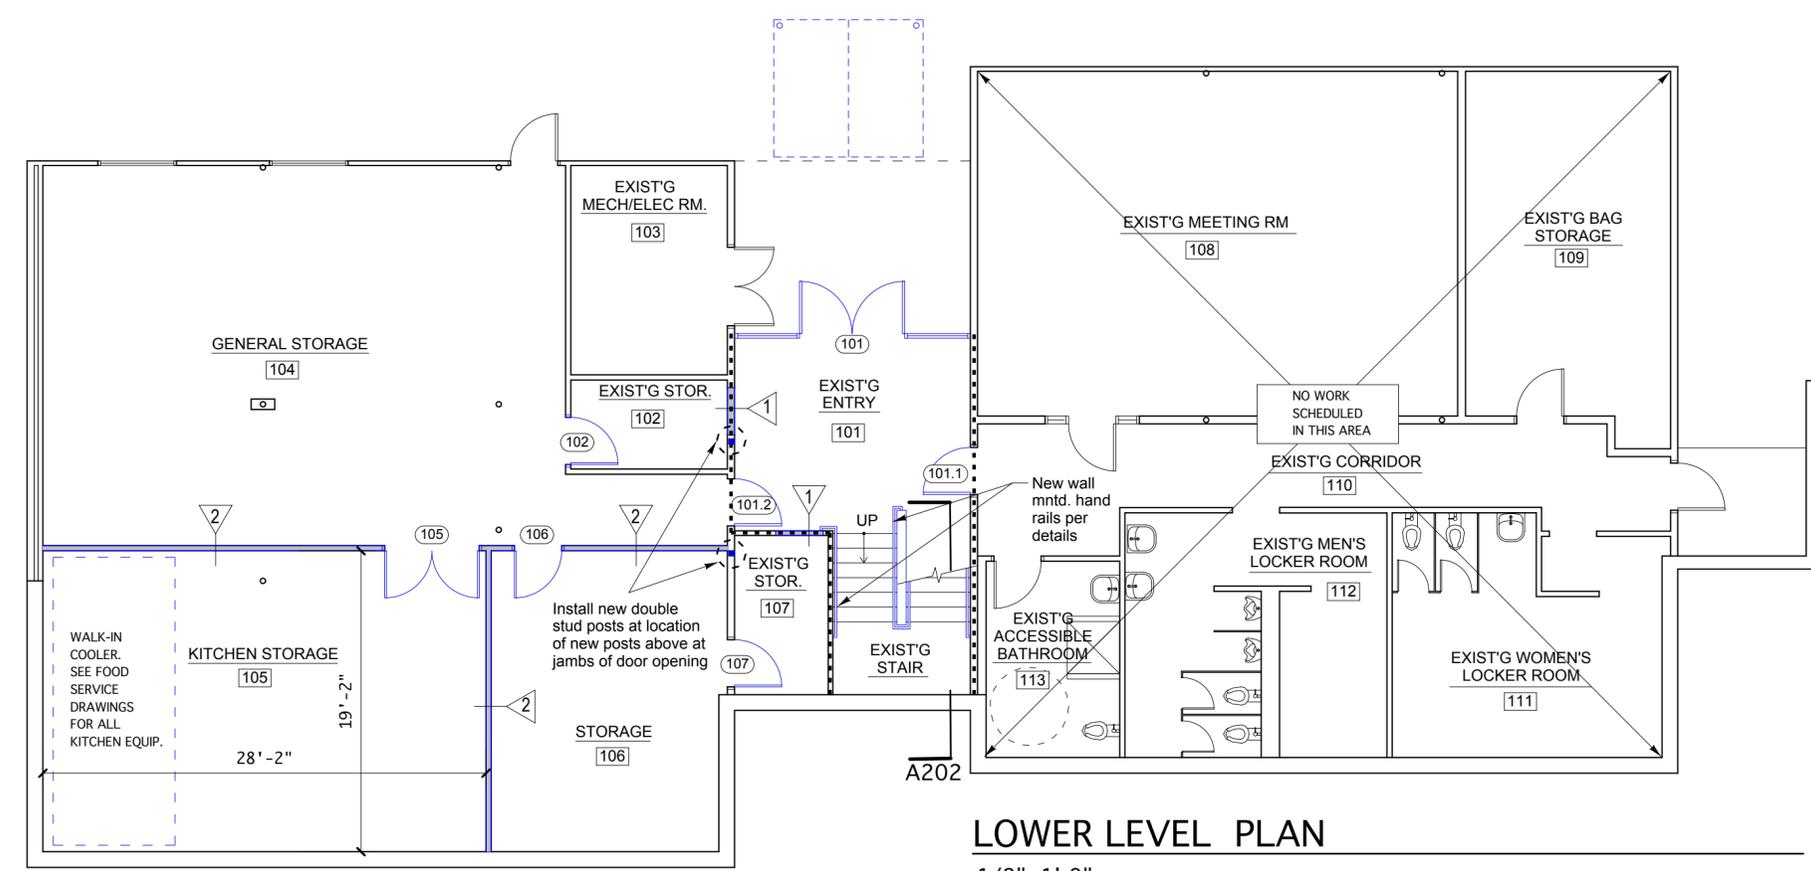

LEGEND	
	EXISTING PARTITION TO REMAIN
	NEW PARTITION AS SCHEDULED
	EXISTING PARTITION TO BE 1 HOUR RATED IF PARTITION DOES NOT EXTEND TO STRUCTURE ABOVE, EXTEND FRAMING AND GWB UP TO UNDERSIDE OF CEILING FRAMING. SEAL ALL HOLES & PENETRATIONS W/ FIRE CAULK
	NEW PARTITION TO BE 1 HOUR RATED. EXTEND FRAMING AND GWB UP TO UNDERSIDE OF CEILING FRAMING. SEAL ALL HOLES AND PENETRATIONS W/ FIRE CAULK

Riverside Golf Course - North Course Club House Renovations

Riverside Street
Portland, Maine

REVISIONS

PERMIT DOCUMENTS
January 29, 2014

Layout Plans

Scale: As Noted

