


Inspection Division
Date: 12/29/16

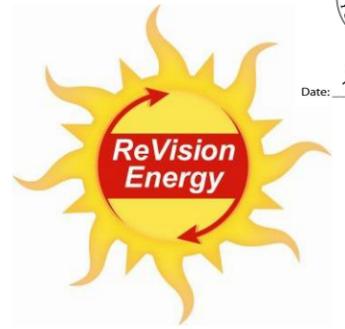


142 PRESUMPCOT STREET
PORTLAND, ME 04103
(207) 221-6342

CUSTOMER NAME:

MAINE HISTORICAL SOCIETY
1000 RIVERSIDE STREET
PORTLAND, ME 04103

SYSTEM TYPE:

111.69 kW_{DC}
GRID TIED PHOTOVOLTAIC ARRAY

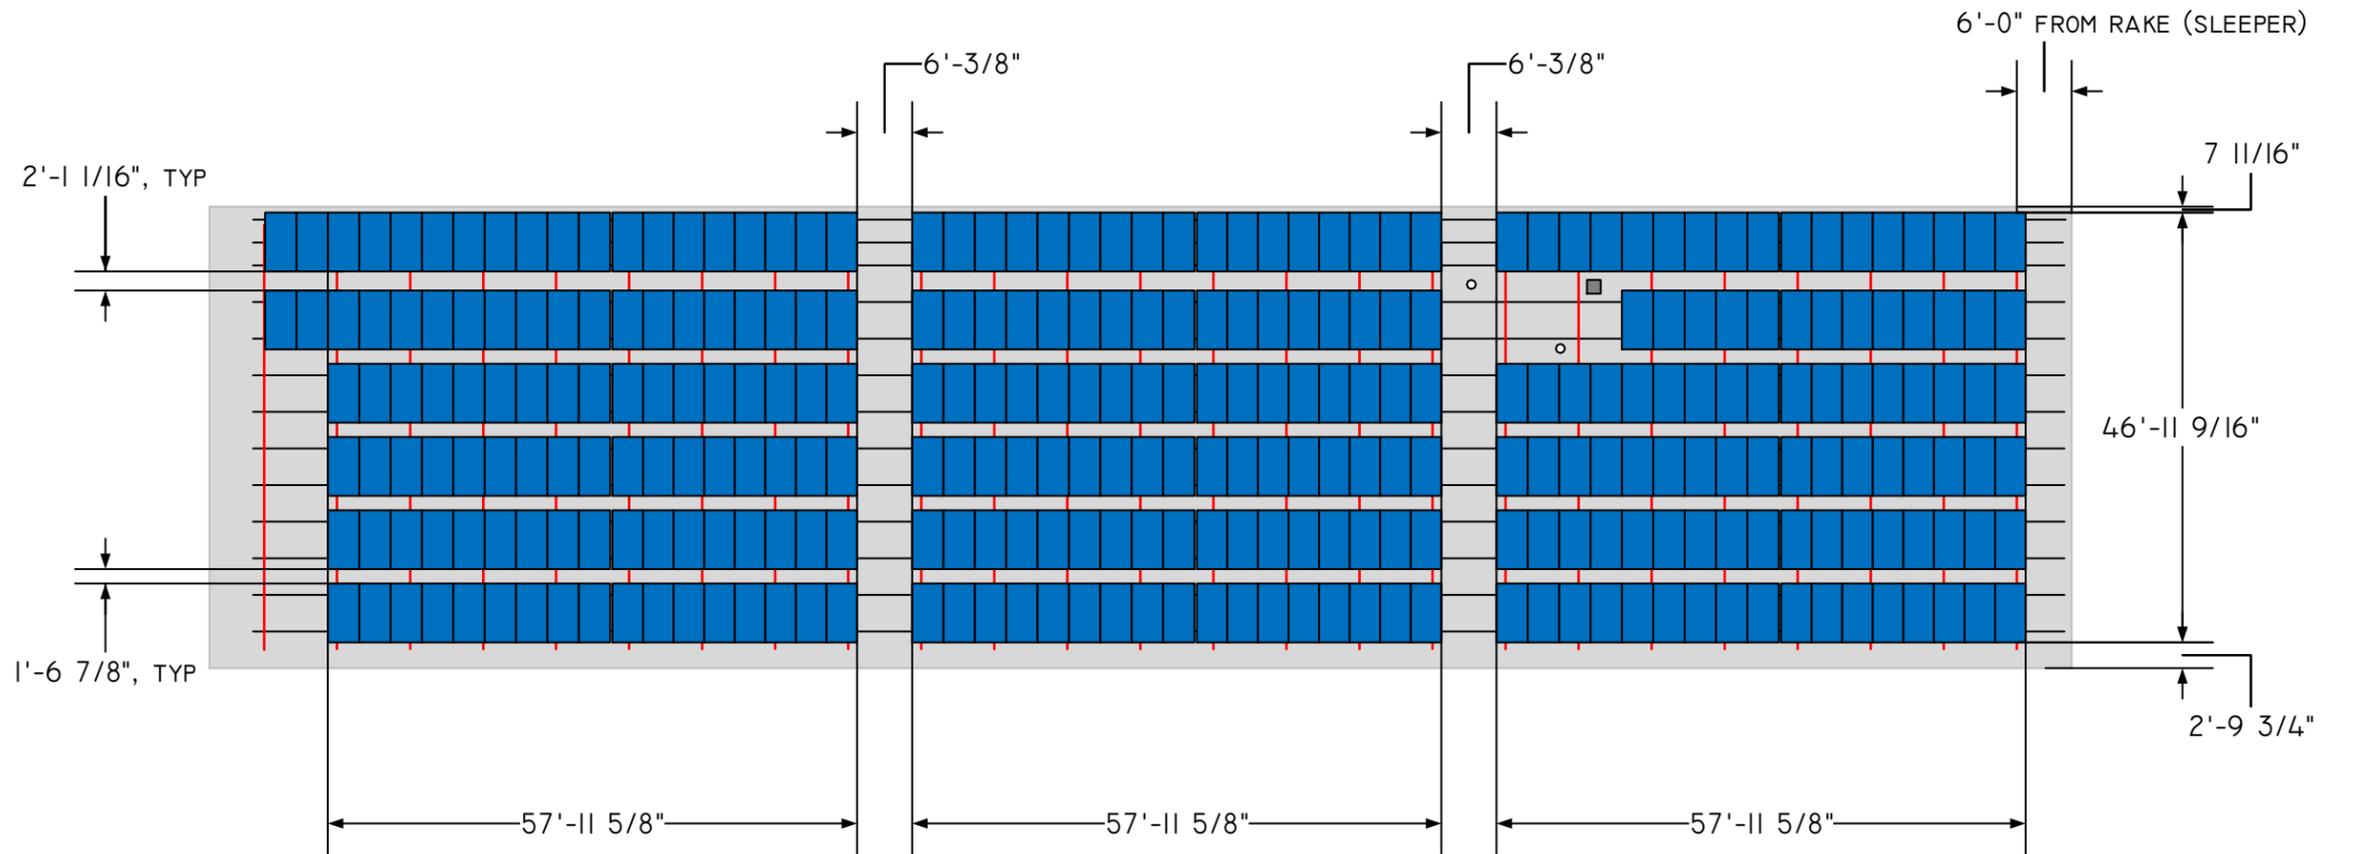

SCALE: 1" = 20'

DESIGNED BY:	LB
DATE:	DECEMBER 19, 2016
REV.	0

ARRAY LAYOUT

A03

© COPYRIGHT REVISION ENERGY

THIS DIAGRAM IS PROVIDED AS A SERVICE AND IS BASED ON THE UNDERSTANDING OF THE INFORMATION SUPPLIED. IT IS SUBJECT TO CHANGE BASED ON ACTUAL CONDITIONS, APPLICABLE EDITION OF THE NATIONAL ELECTRIC CODE, AND LOCAL GOVERNMENTAL AUTHORITIES.