


B TYPICAL ADA BATH CLEARANCES
SCALE: 1/2" = 1'-0"

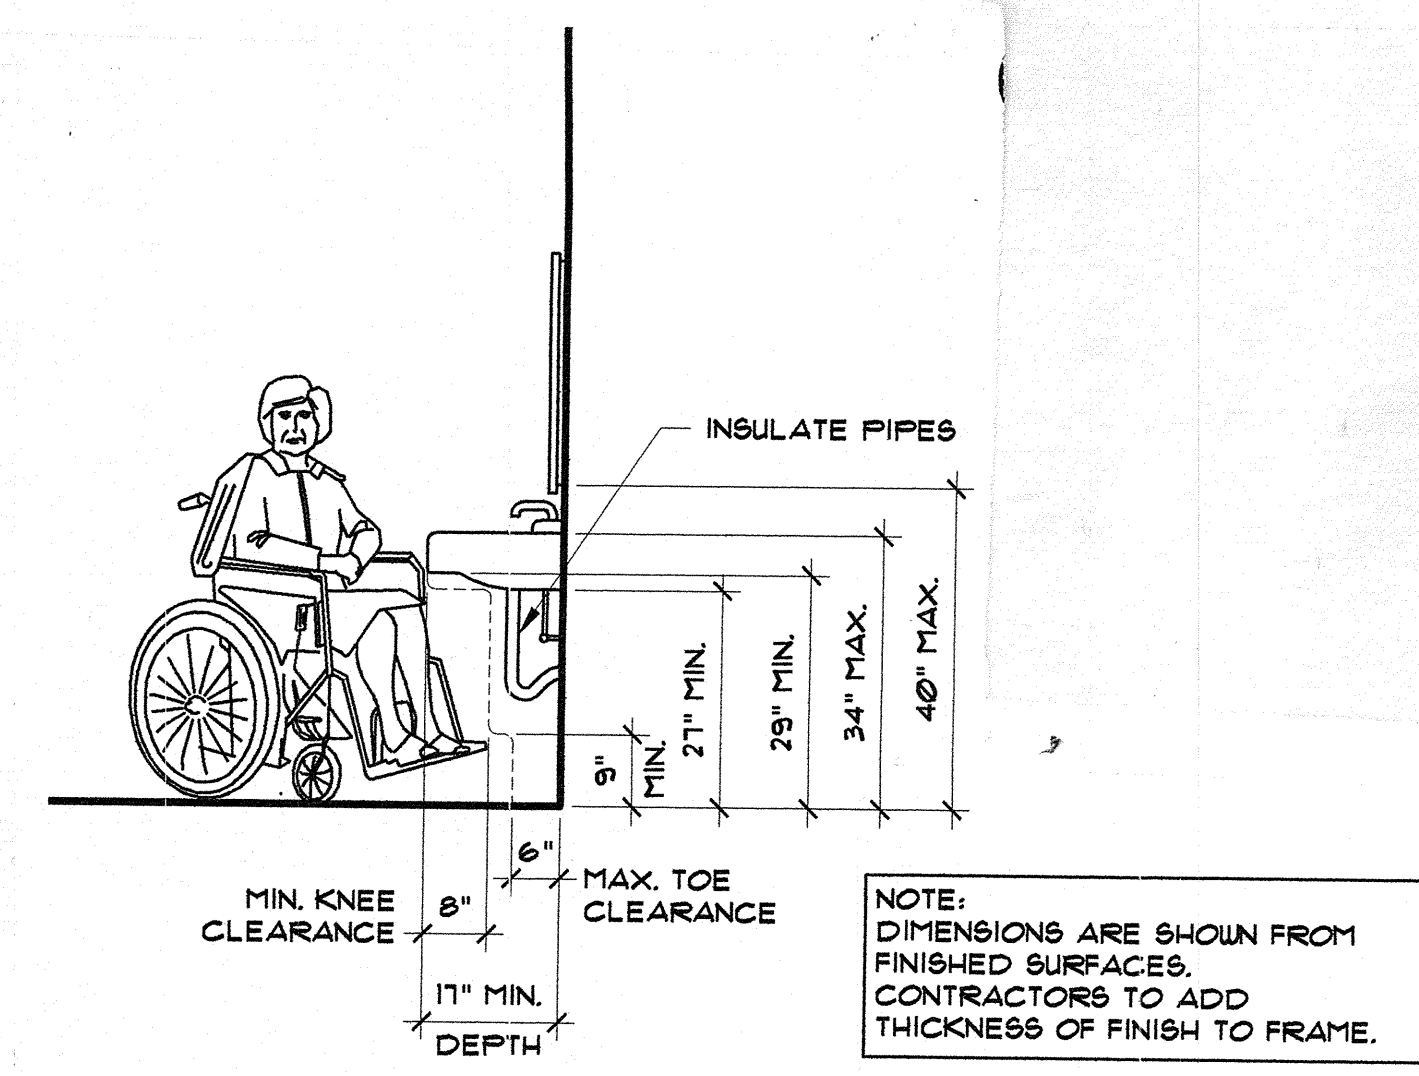


C SINK CLEARANCES (TYP.)
SCALE: NO SCALE

TOILET ROOM ACCESSORY HEIGHTS FOR BARRIER FREE CONSTRUCTION

| | |
|-------------------------------------|----------------------------|
| GRAB BARS: | 33'-36" HT. |
| TOILET PAPER HOLDER: | 19" MIN. HT. |
| TOWEL BAR OR PAPER TOWEL DISPENSER: | 48" MAX. HT. |
| PAPER TOWEL DISPOSAL IF BUILT IN: | 48" MAX. HT. TO OPENING |
| SOAP DISPENSER: | 48" MAX. HT. |
| SANITARY NAPKIN DISPOSAL: | 19" MIN. HT. TO OPENING |
| MIRROR: | 40" MAX. HT. TO LOWER EDGE |
| SHELVES OR STORAGE CABINET: | 48" MAX. HT. |
| LIGHT SWITCHES: | 48" MAX. HT. |
| EXHAUST FAN SWITCH: | 48" MAX. HT. |
| COAT HOOKS: | 48" MAX. HT. |
| INSULATE DRAIN LINES: | |
| VISUAL ALARMS: | |

D HEIGHTS FOR BATHROOM
SCALE: NO SCALE

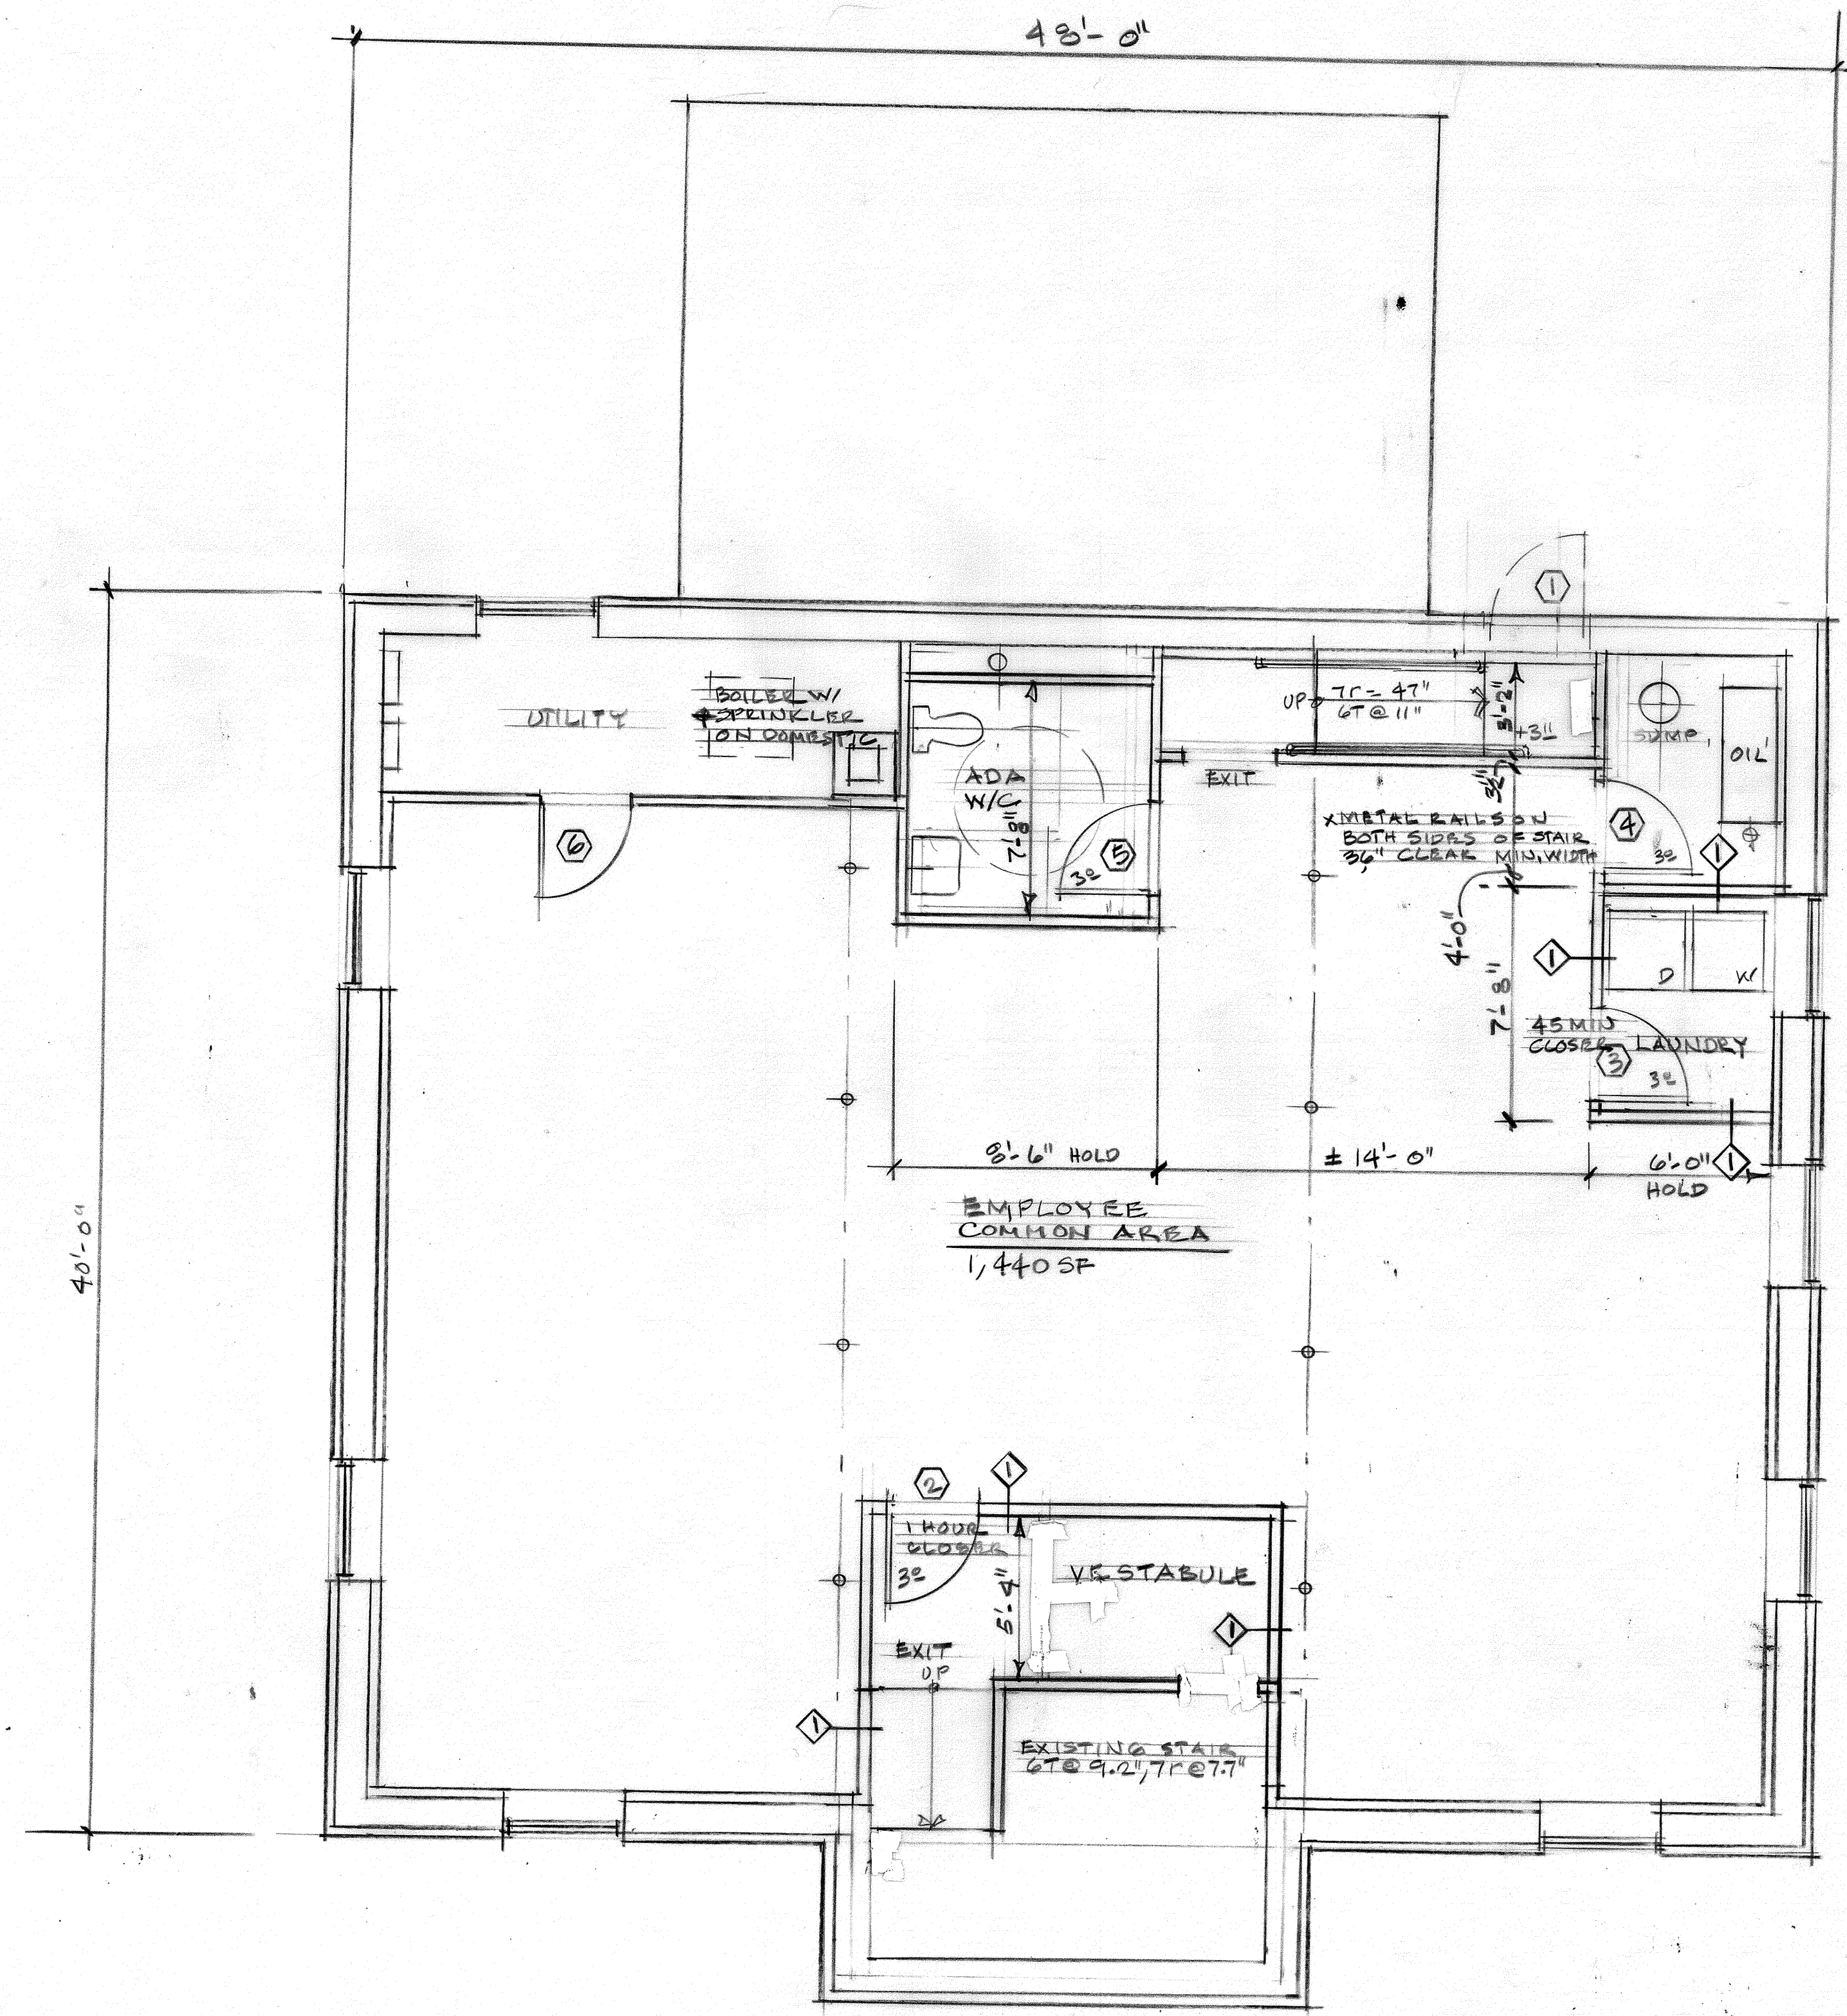

A LOWER LEVEL PLAN 1,920 SF
1/4" = 1'-0"

NOTE: \diamond DESIGNATES ONE HOUR WALL PER UL-555 - SEE $\text{\textcircled{1}}$