



OWNER: **JMC STORAGE**  
**980 RIVERSIDE DRIVE**  
**PORTLAND, ME**

PROJECT NUMBER:  
**21667M**


- INDEX :**
- 1A.....GENERAL NOTES
  - 2A.....COLOR SCHEDULE
  - 3A.....FOUNDATION PLAN
  - 4A.....FOUNDATION SECTIONS & DETAILS
  - 5A.....FLOOR PLAN
  - 6A.....ROOF SHEETING PLAN & SHEETING ELEVATIONS
  - 7A.....FASTENING SCHEDULE
  - 8A.....TRIM SKETCHES

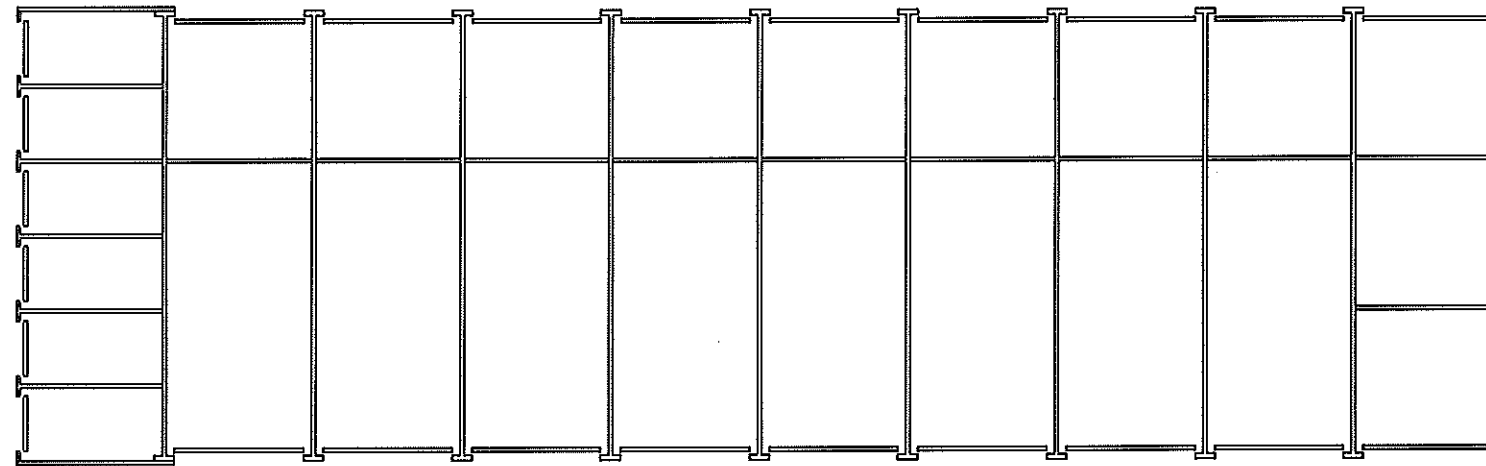

FLOOR PLAN  
 30' x 100' x 9'-6" EAVE HEIGHT

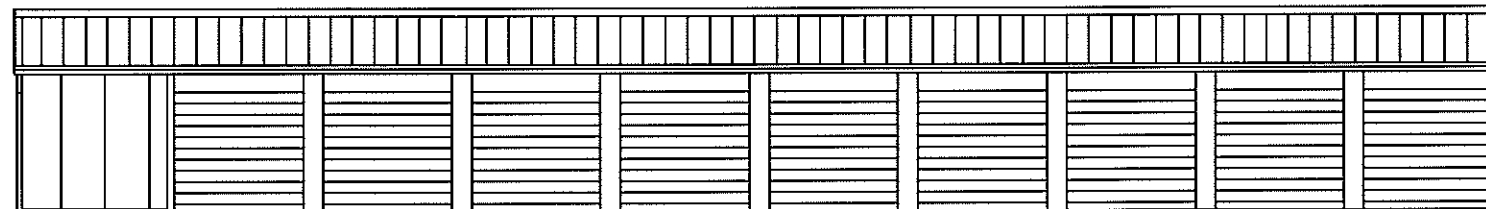

NEAR SIDEWALL ELEVATION  
 30' x 100' x 9'-6" EAVE HEIGHT

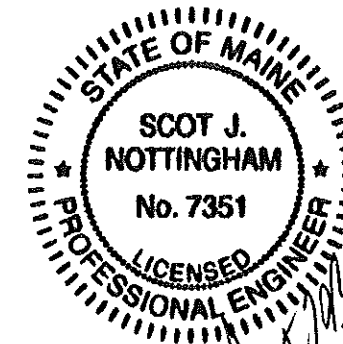

*Scot J. Nottingham*  
 12/17



REV.	BY	DATE	DESCRIPTION

APPROVALS:		APPROVED & DATED
<input type="checkbox"/> CUSTOMER	_____ DATE _____	<input type="checkbox"/>
<input type="checkbox"/> ARCHITECT	_____ DATE _____	<input type="checkbox"/>
<input type="checkbox"/> CONTRACTOR	_____ DATE _____	<input type="checkbox"/>
<input type="checkbox"/> DEALER	_____ DATE _____	<input type="checkbox"/>
<input type="checkbox"/> OTHER	_____ DATE _____	<input type="checkbox"/>
<input type="checkbox"/>	_____ DATE _____	<input type="checkbox"/>

**FOR PERMIT ONLY**  
**NOT FOR CONSTRUCTION**