


0 SITE PLAN 0

PROPOSED GARAGE
966 RIVERSIDE ST
PORTLAND, ME. 04103

AVG. 1999 1" = 20'


Building is 11' high to ridge

I-m zone requires 1' setback for every foot of height - 12' of

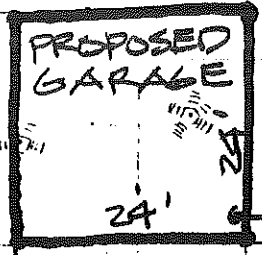

1 1/2" CONDUIT FOR UNDERGROUND ELECT. SERVICE

EDGE OF B.C. PERMIT.

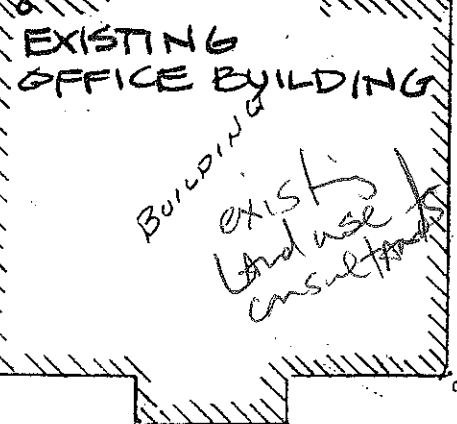

TAX MAP 300 LOT A-G



B.C. CONC. PARKING LOT

B.C. PARKING LOT

YERAC, INC
to
BLACKSTRAP ASSOCIATES
MAY 25, 1976
B. 3848, P. 87
(28,033 #)

CITY OF PORTLAND
APPROVED SITE PLAN
SUBJECT TO DEPARTMENTAL CONDITIONS
DATE OF APPROVAL 8/25/99


RIVERSIDE STREET

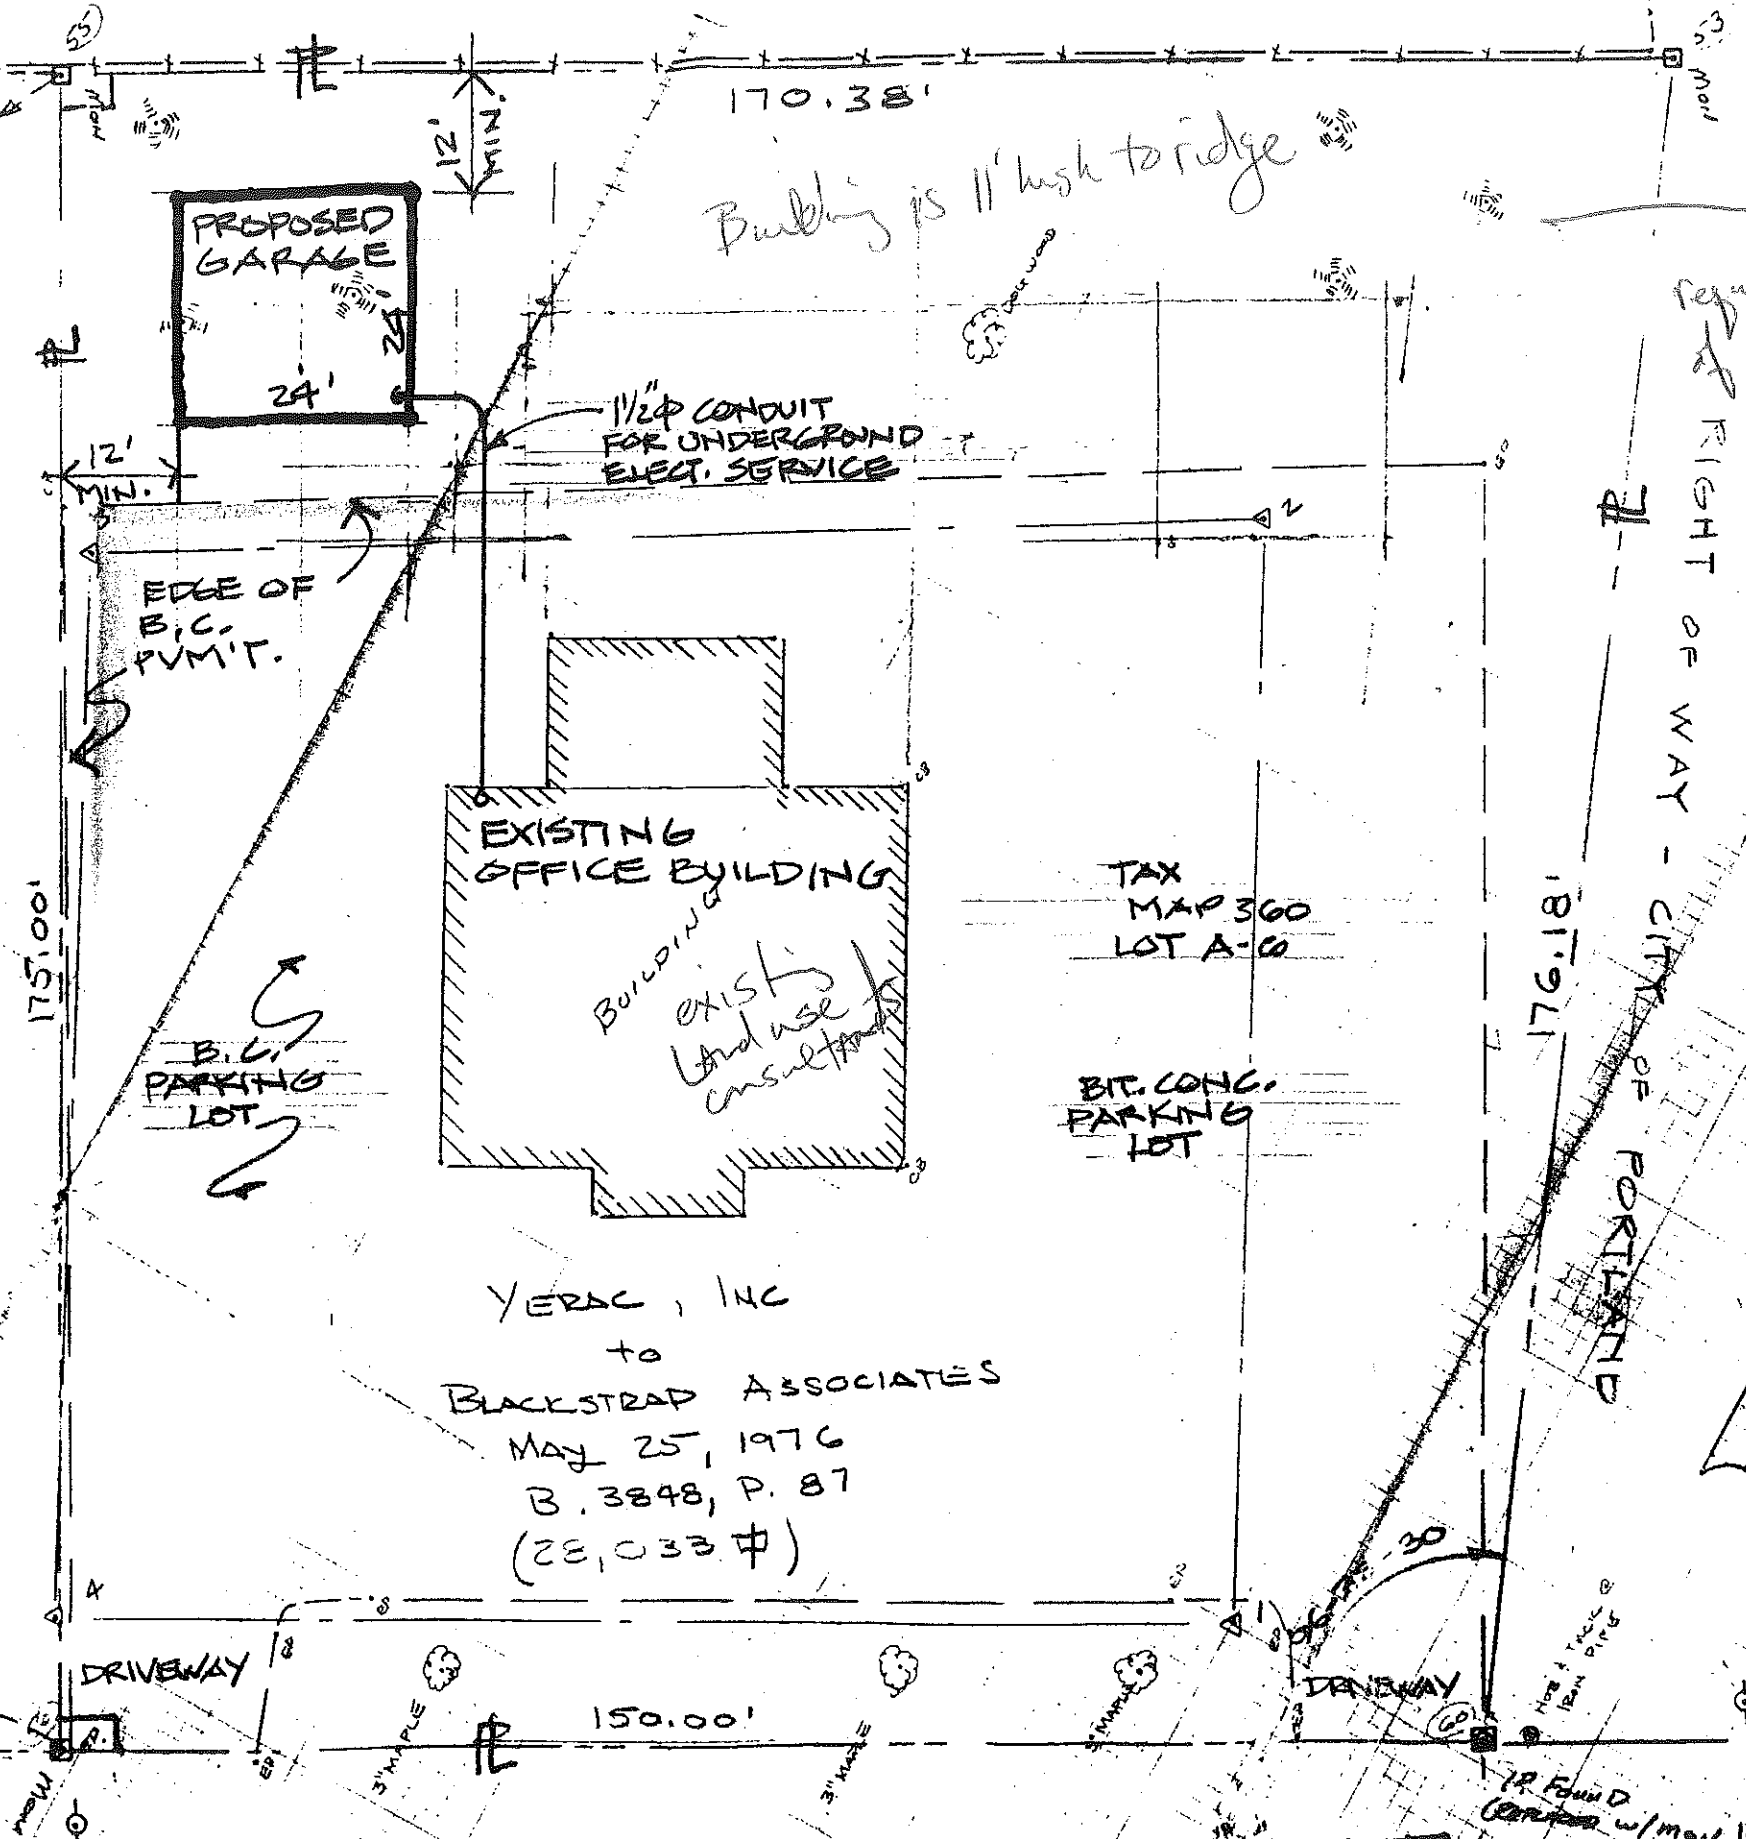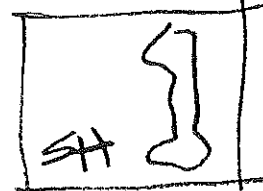


PROPOSED STORAGE GARAGE FOR LAND USE CONSULTANTS, INC.

900 RIVERSIDE ST.
PORTLAND, ME. 04103


CHRISTIAN HAYNES, BUILDER
YARMOUTH, MAINE 04096

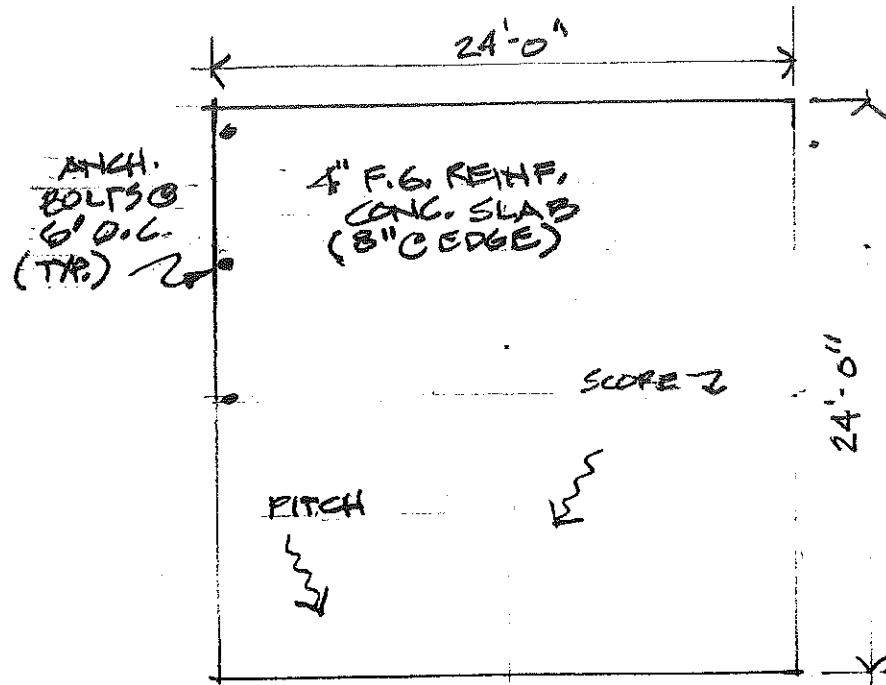

FLOOR PLAN
1/8" = 1'-0"

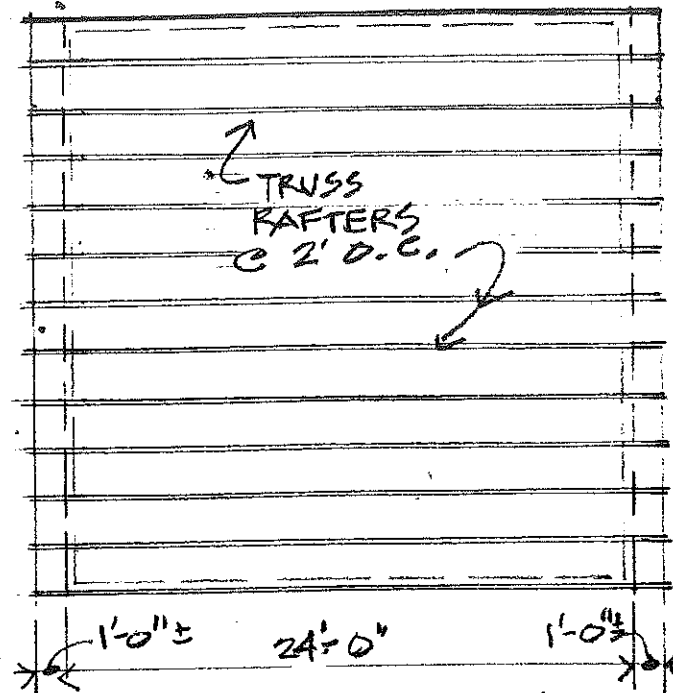


ROOF FRAMING PLAN
1/8" = 1'-0"

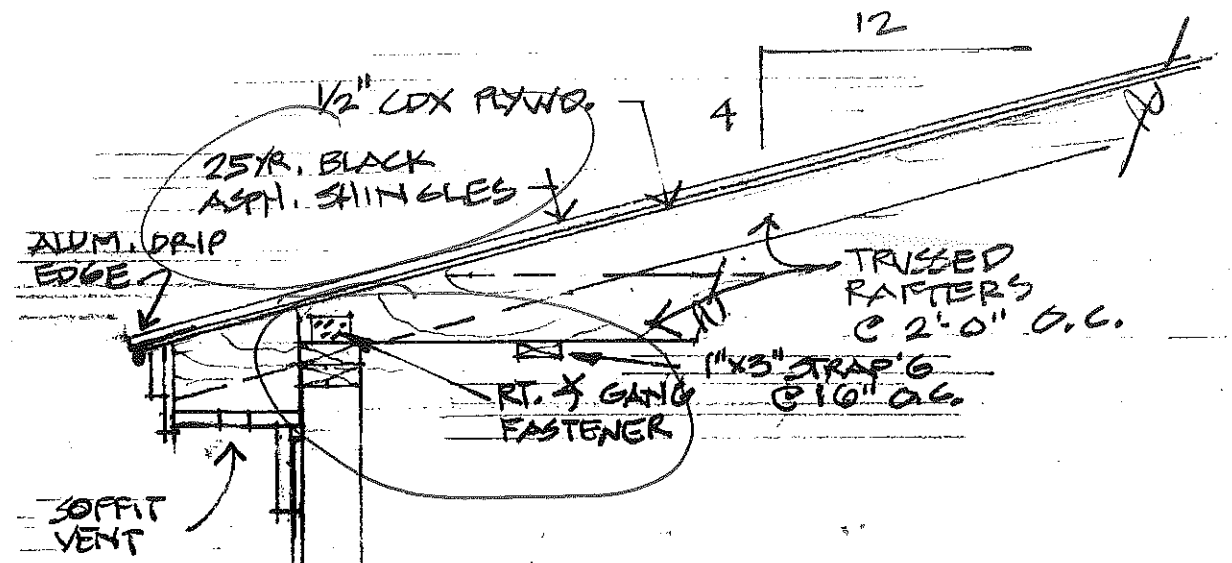


5/8" T-11
PLYWOOD SHEATHING/
SIDING

2x4 x 8'-0"
STUD WALLS

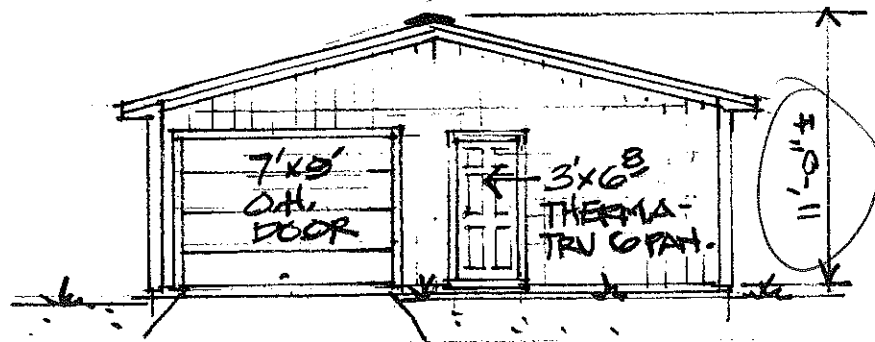

FRONT ELEVATION
1/8" = 1'-0"

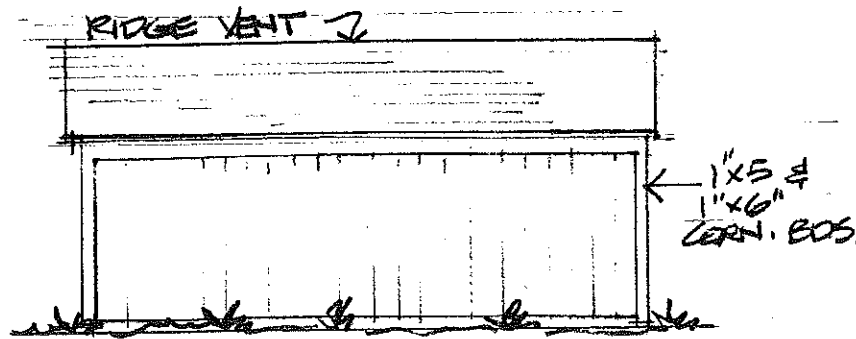

SIDE ELEVATION
1/8" = 1'-0"

TYPICAL SECTION
3/4" = 1'-0"

