


existing floorplan

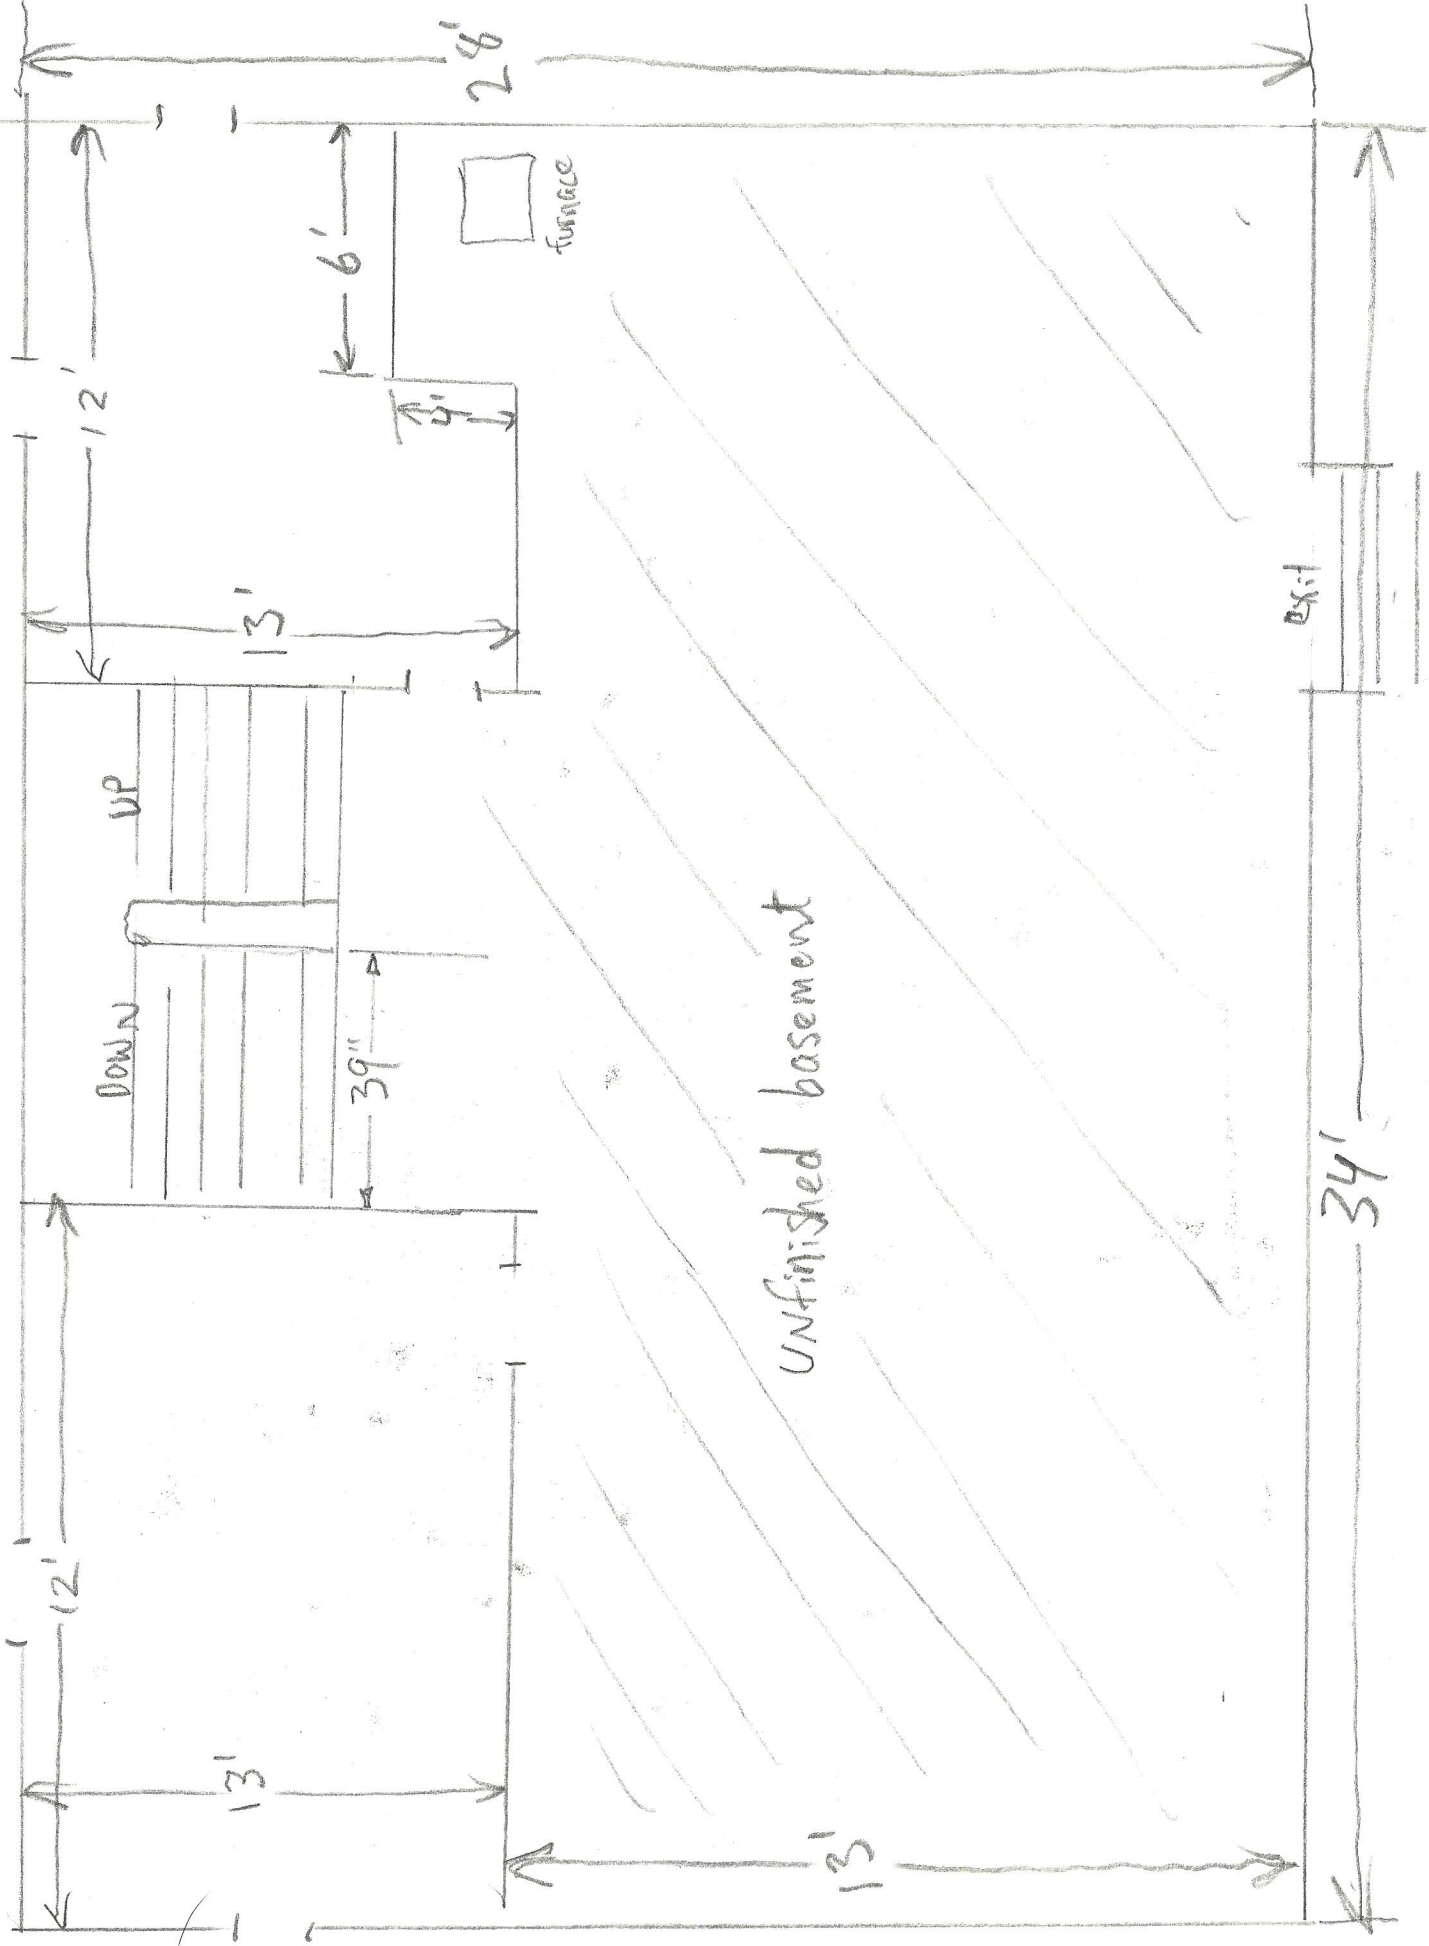

UNfinished basement

furnace

UP

DOWN

exit