

*R-2  
Front - 25'  
Side - 14'*

**WASHINGTON AVE.**

**NOTE:**  
SKETCH PLAN PREPARED FROM PLAN  
PREPARED BY TITCOMB ASSOCIATES  
FALMOUTH, ME. DATED OCT. 20, 2003.

**SKETCH SITE PLAN**

SCALE: 3/32" = 1'-0"

Sketch Site Plan of Property  
Owned by  
**Dennis & Michaelene DiDonato**  
1046 WASHINGTON AVENUE  
PORTLAND, MAINE  
Dec. 8, 2003



**DENNIS & MICHAEL B. DIDONATO**  
 ARCHITECTS, INC.  
 106 WASHINGTON AVE.  
 PORTLAND, MAINE 04103

**DIDONATO ARCHITECTS, INC.**  
 106 WASHINGTON AVE.  
 PORTLAND, MAINE 04103





**RESIDENCE**  
 ADDITION / RENOVATION  
 1988 WASHINGTON AVE.  
 PORTLAND, MAINE 04103

**BUILDING SECTIONS & FOUNDATION DETAILS**

CLASS: EXTERIOR  
 SHEET NO.: A-4  
 DATE: 11/88

**A-4**

**5-6**

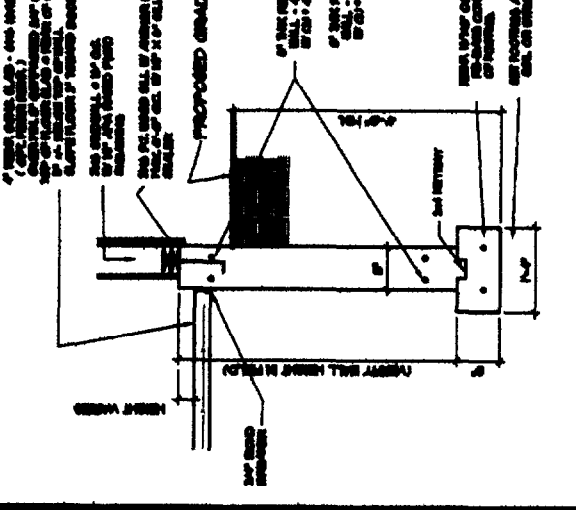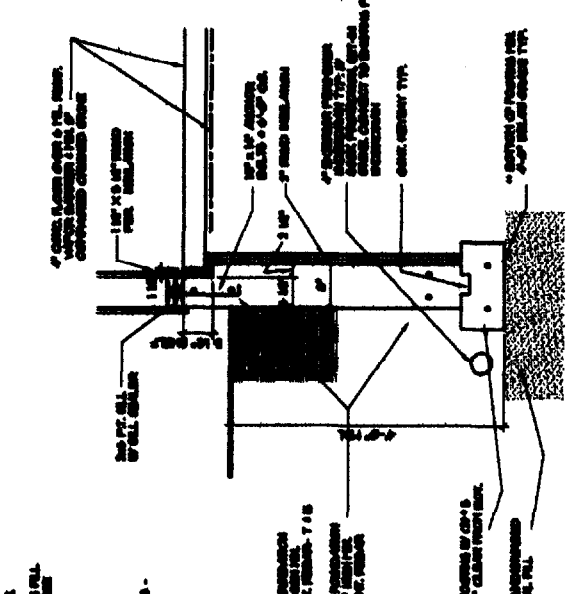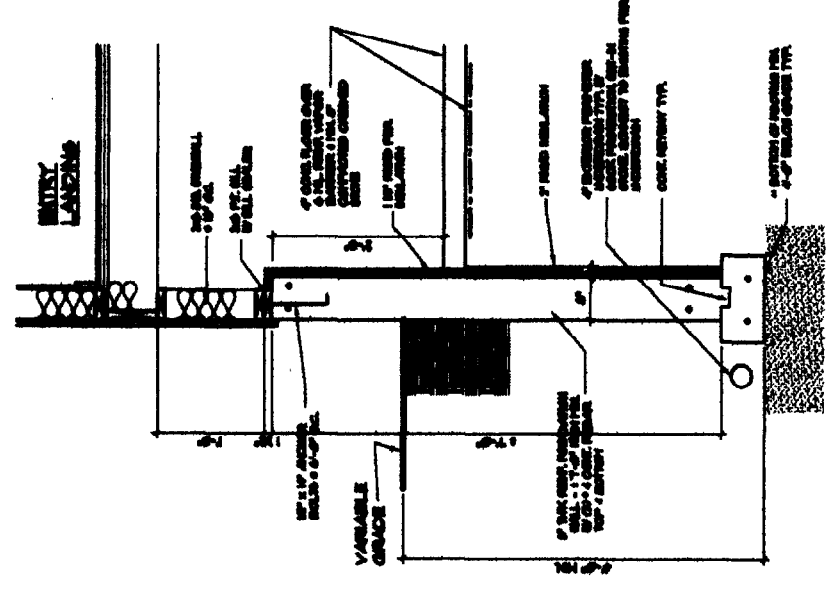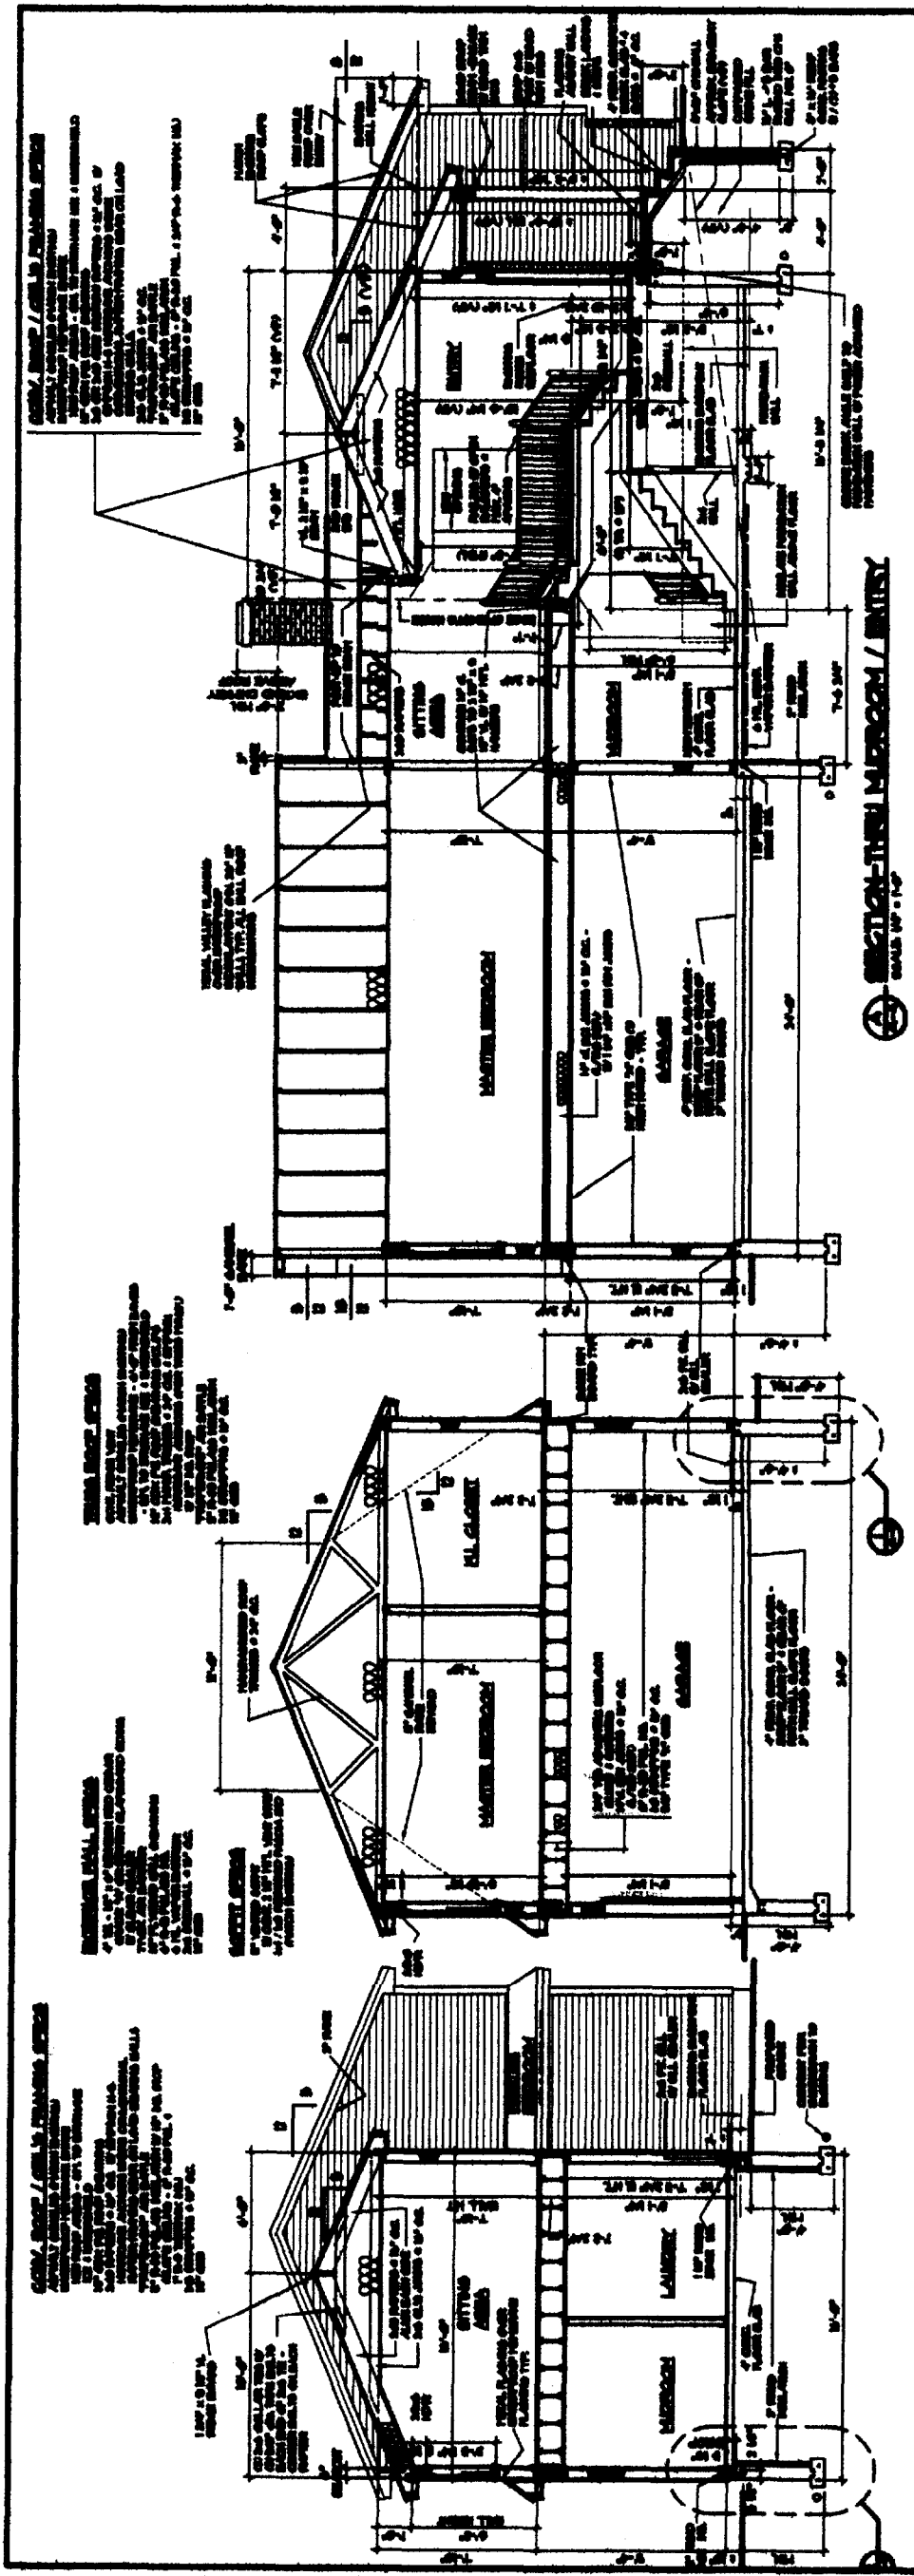

**FOUNDATION WALL**  
 SCALE: 1/4" = 1'-0"

**FOUNDATION FROST WALL**  
 SCALE: 1/4" = 1'-0"

**GARAGE FDN FROST WALL**  
 SCALE: 1/4" = 1'-0"

