
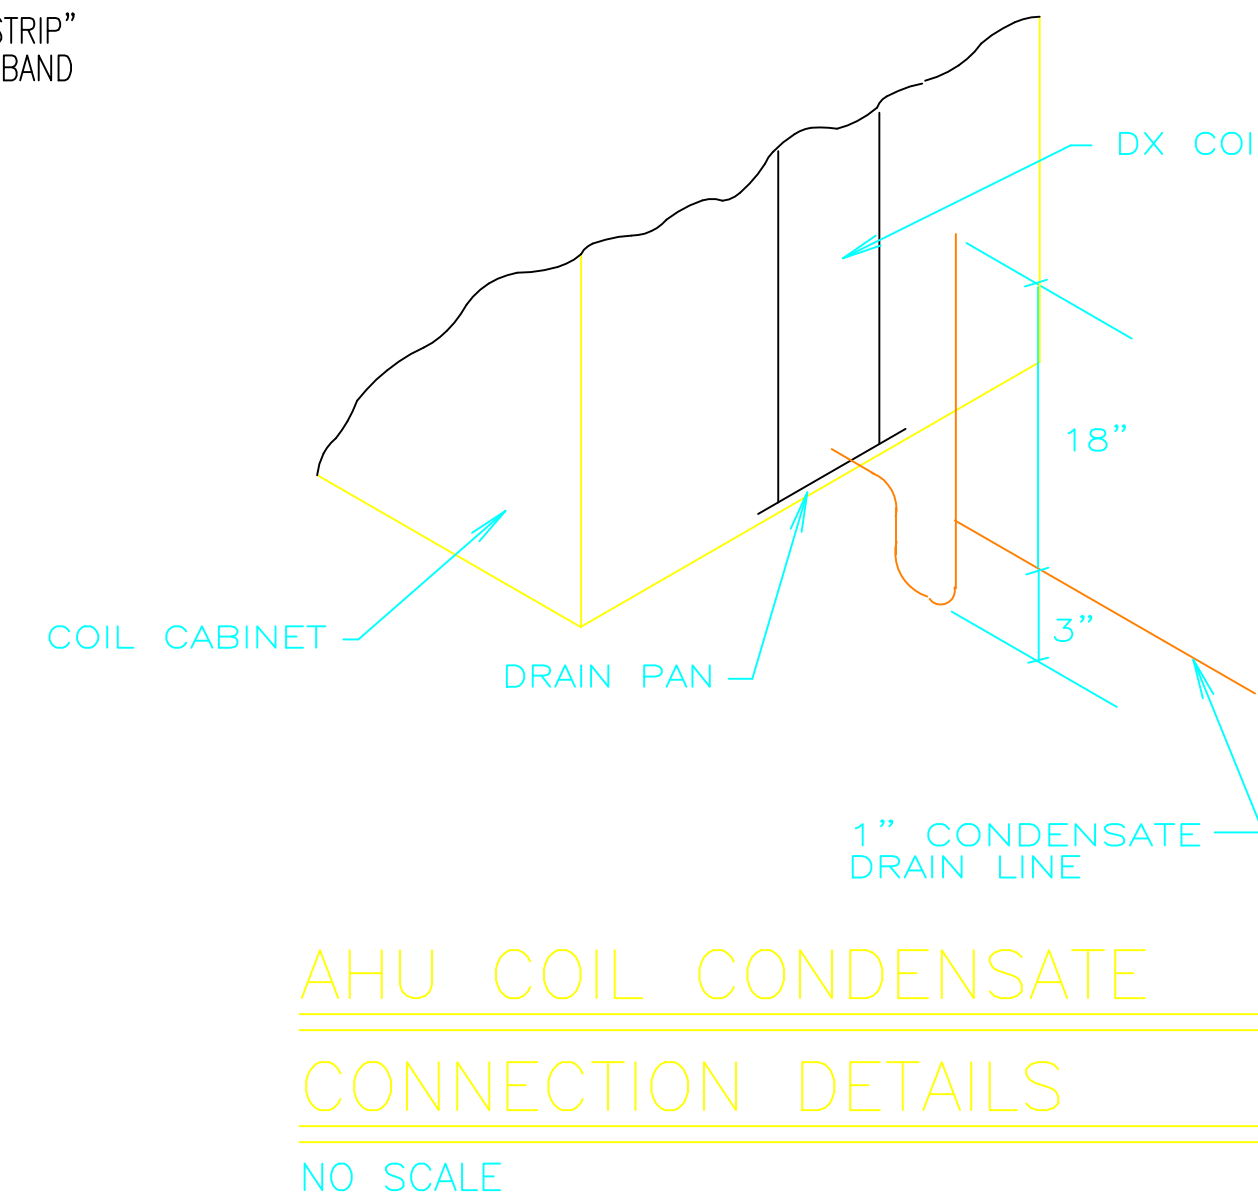
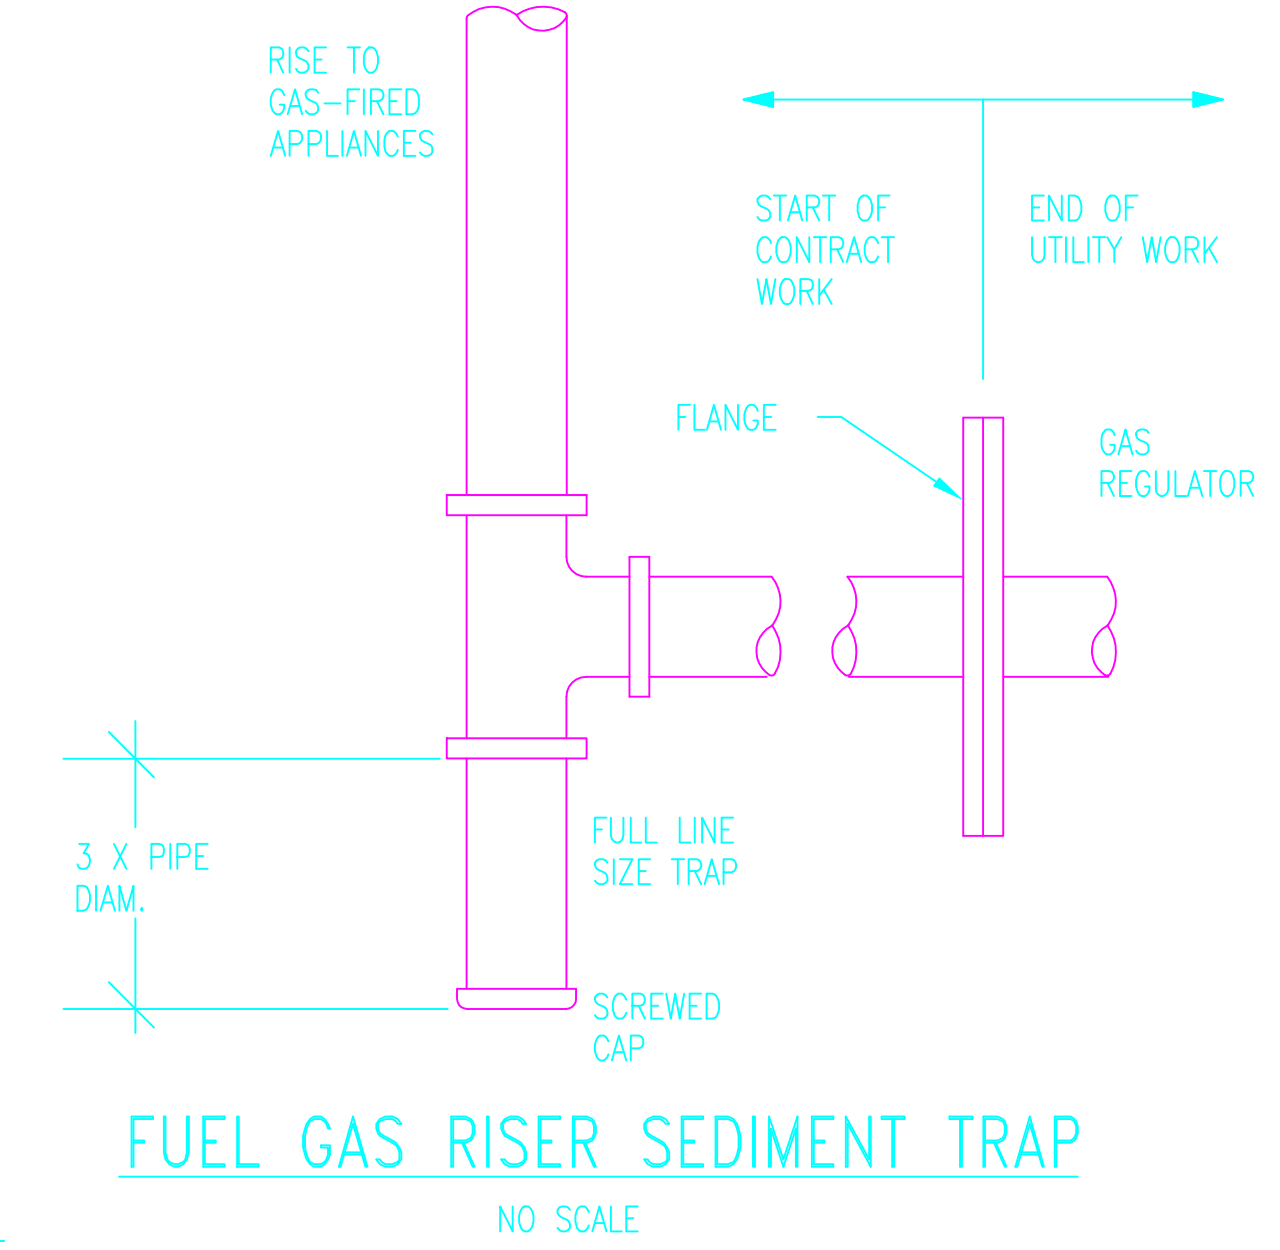
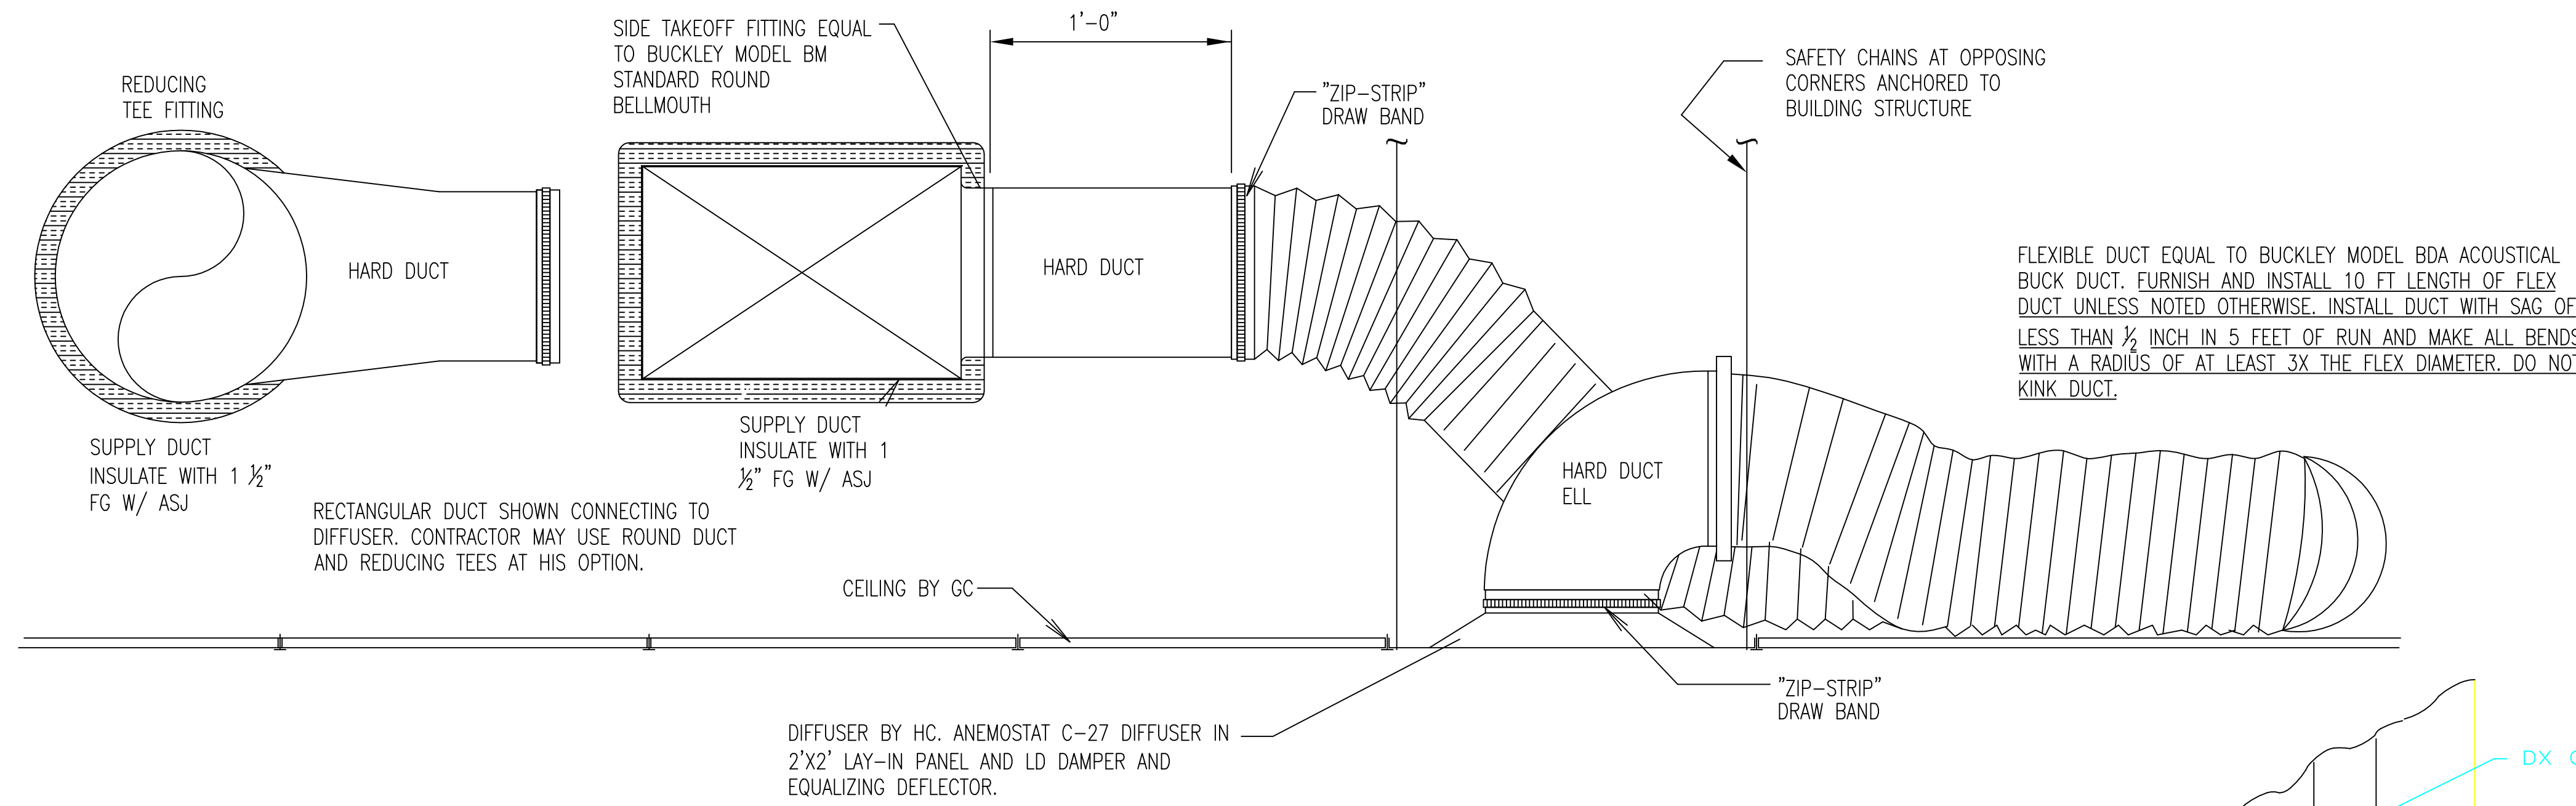
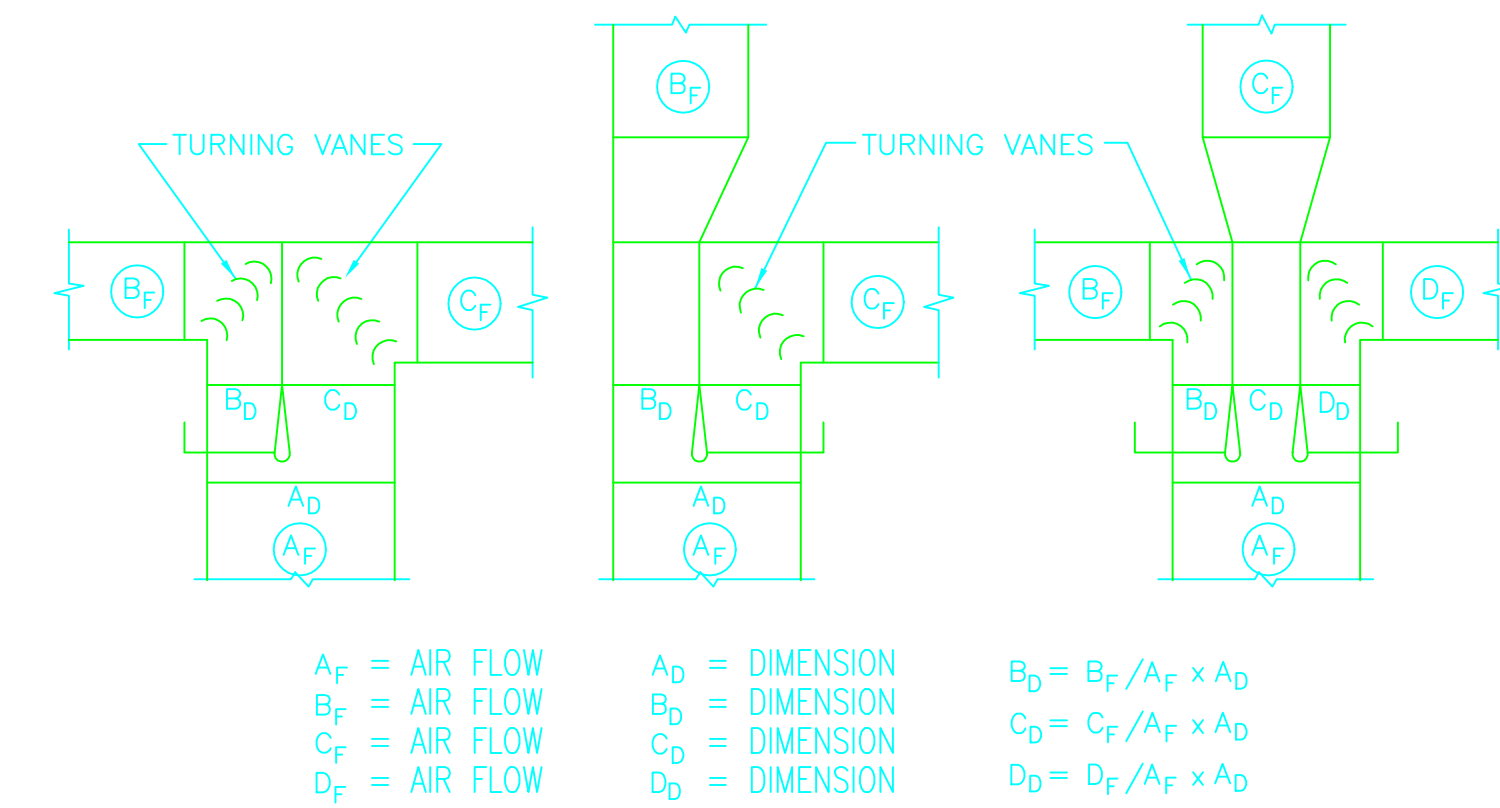
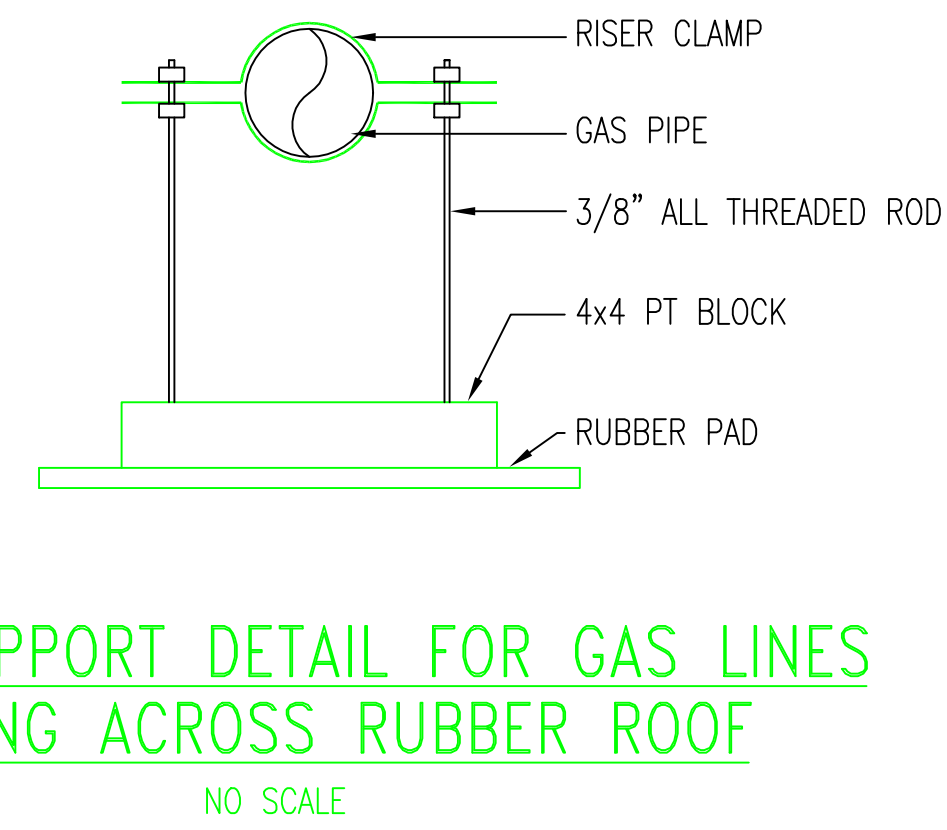


FLEX DUCT CONN. SCHEDULE

MAX. DIFF. CFM	FLEX DUCT DIAM (IN.)
165	6"
250	8"
420	10"
550	12"
735	15"
925	18"

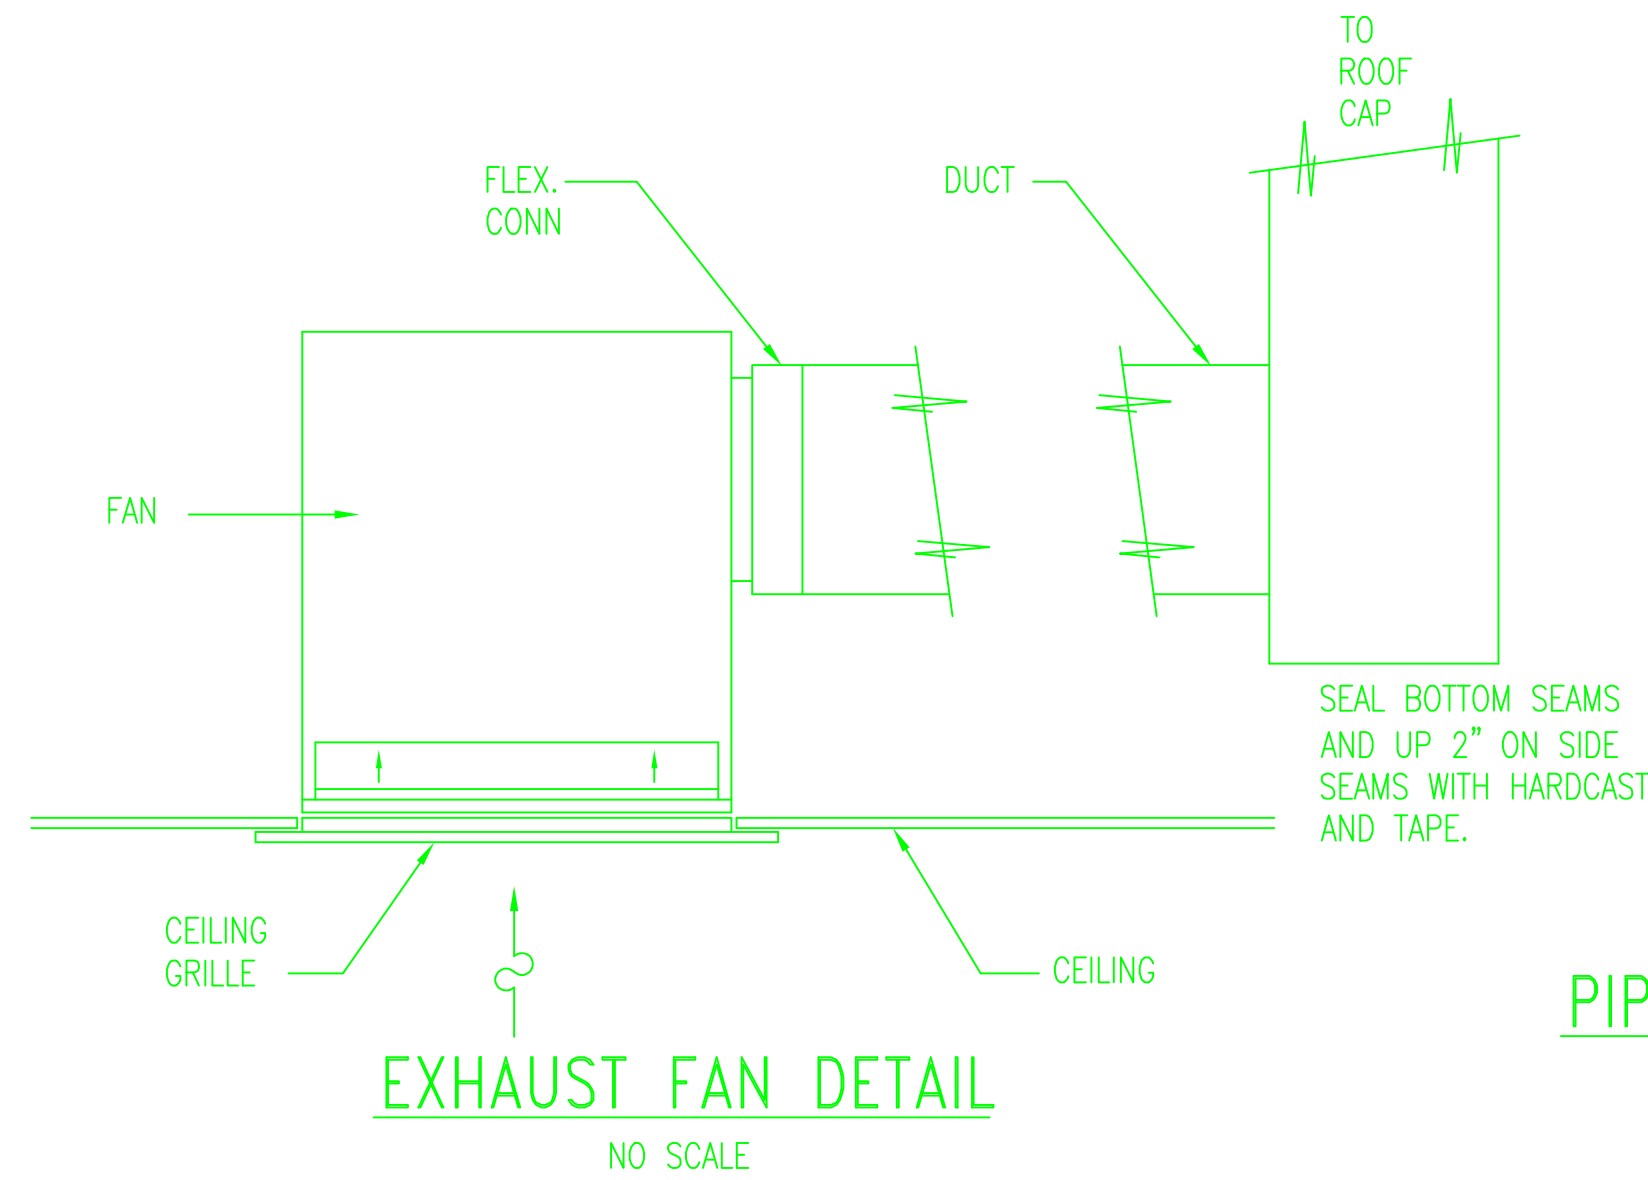

NG
Neill and Gunter
Scarborough, Maine, U.S.A.

ROBSONWOESE INC
CONSULTING ENGINEERS
Albany Boston Buffalo Raleigh-Durham Syracuse

Arch. Proj. No. 2501
Date: 24 June 08
Drawn By: MED
Checked By: SHB

REVISIONS

Bunker & Savage Architects
555 Western Ave
Augusta, Maine 04338
Tele: (207) 623-2552
E-Mail Address: bsarch@bunkerandsavage.com

B&S

Verizon - Construction Services Boston, Ma.
125 High Street

Verizon
125 High Street

Verizon - Construction Services
1 DAVIS FARM
2nd Floor Renovation
Portland, Maine
DETAILS

Drawing No. **M3**

NGI CAD 25009M001