


# WALL SECTION

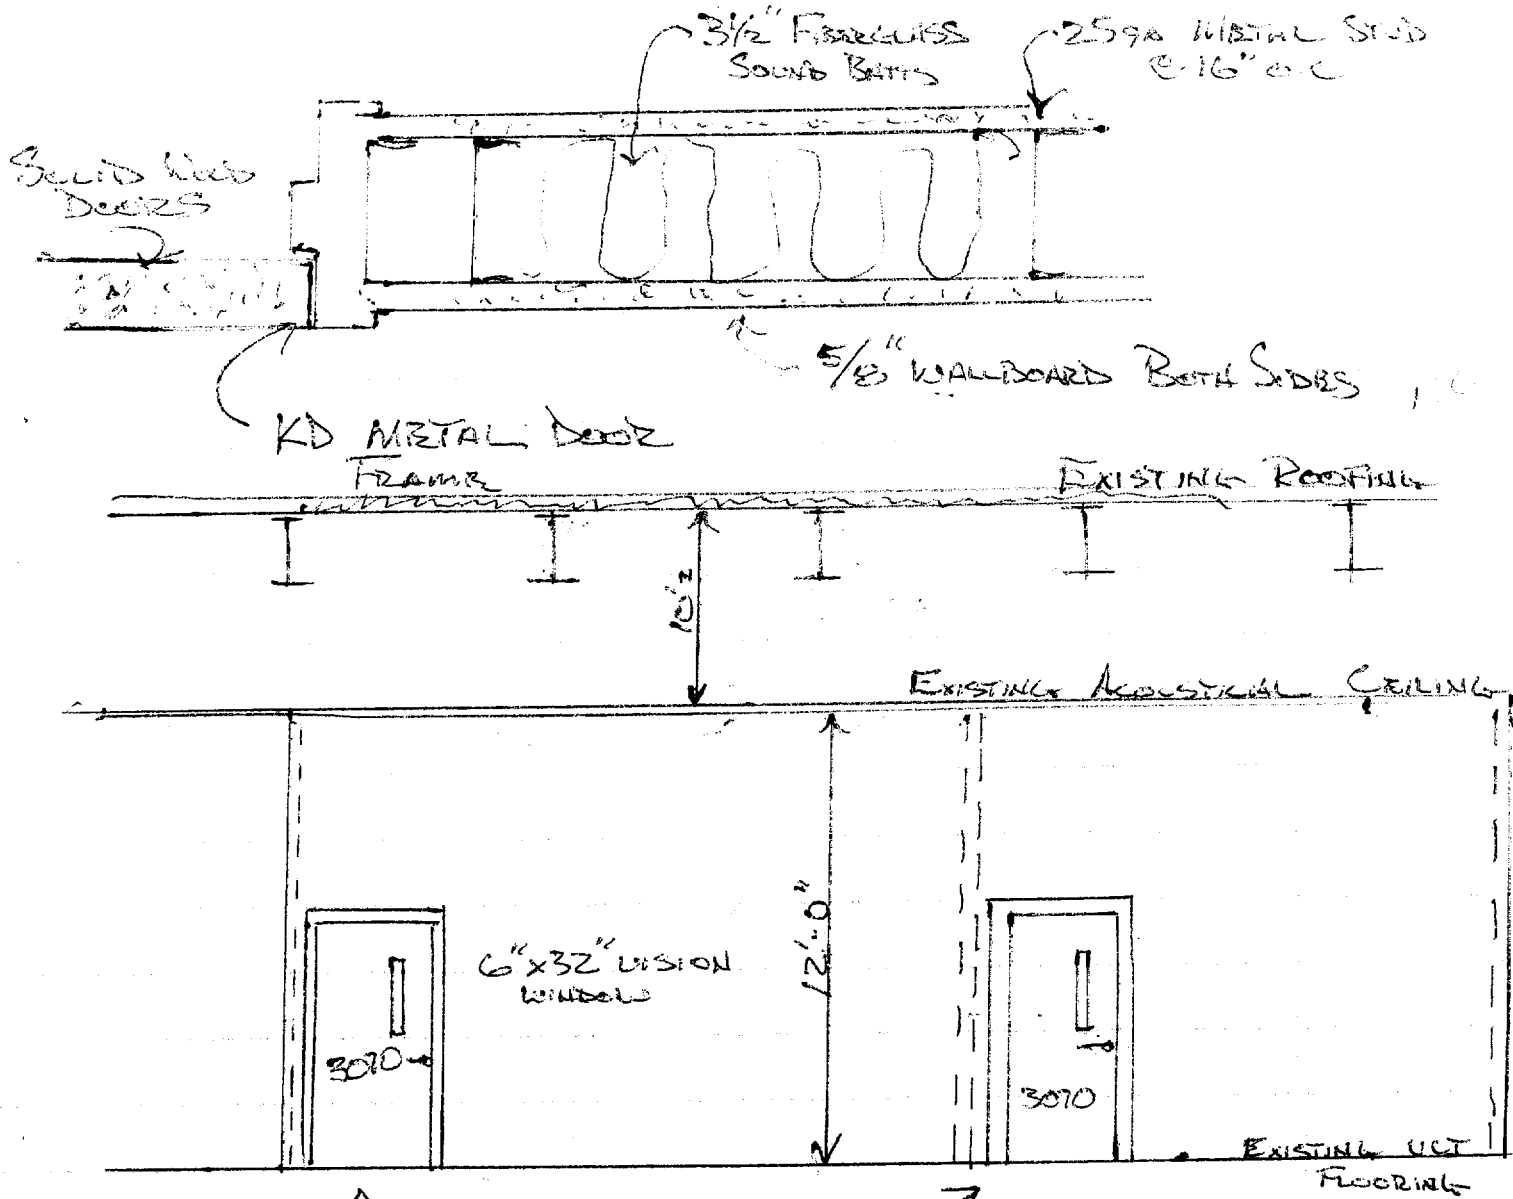

"A" WOOD DOORS  
BUILDING WALL ELEVATION

HARBYPOND CONST.  
1039 RIVERSIDE ST SUITE 11  
PORTLAND, ME 04103

BUILDING DETAILS  
PAPERLOGIX

**City of Portland, Maine - Building or Use Permit**

389 Congress Street, 04101 Tel: (207) 874-8703, Fax: (207) 874-8716

<b>Permit No:</b> 06-1224	<b>Date Applied For:</b> 08/21/2006	<b>CBL:</b> 370A A003001
------------------------------	--	-----------------------------

<b>Location of Construction:</b> 500 RIVERSIDE IND PKWY	<b>Owner Name:</b> 500 RIVERSIDE ASSOCIATES	<b>Owner Address:</b> PO BOX 382	<b>Phone:</b>
<b>Business Name:</b>	<b>Contractor Name:</b> HardyPond Construction	<b>Contractor Address:</b> 1039 Riverside St Suite 11 Portland	<b>Phone</b> (207) 797-6066
<b>Lessee/Buyer's Name</b>	<b>Phone:</b>	<b>Permit Type:</b> Alterations - Commercial	

<b>Proposed Use:</b> Commercial/ Tenant Fit-up	<b>Proposed Project Description:</b> Commercial/ Tenant Fit-up
---	---

<b>Dept:</b> Zoning	<b>Status:</b> Approved	<b>Reviewer:</b> Marge Schmuckal	<b>Approval Date:</b> 08/31/2006
<b>Note:</b>	<b>Ok to Issue:</b> <input checked="" type="checkbox"/>		

<b>Dept:</b> Building	<b>Status:</b> Approved with Conditions	<b>Reviewer:</b> Michael A. Collins	<b>Approval Date:</b> 09/08/2006
<b>Note:</b> Received on 09/08/06. Review in progress.	<b>Ok to Issue:</b> <input type="checkbox"/>		
1) Application approval based upon information provided by applicant. Any deviation from approved plans requires separate review and approval prior to work.			

<b>Dept:</b> Fire	<b>Status:</b> Approved	<b>Reviewer:</b> Cptn Greg Cass	<b>Approval Date:</b> 09/01/2006
<b>Note:</b>	<b>Ok to Issue:</b> <input type="checkbox"/>		