


# BALLPARK DRIVE

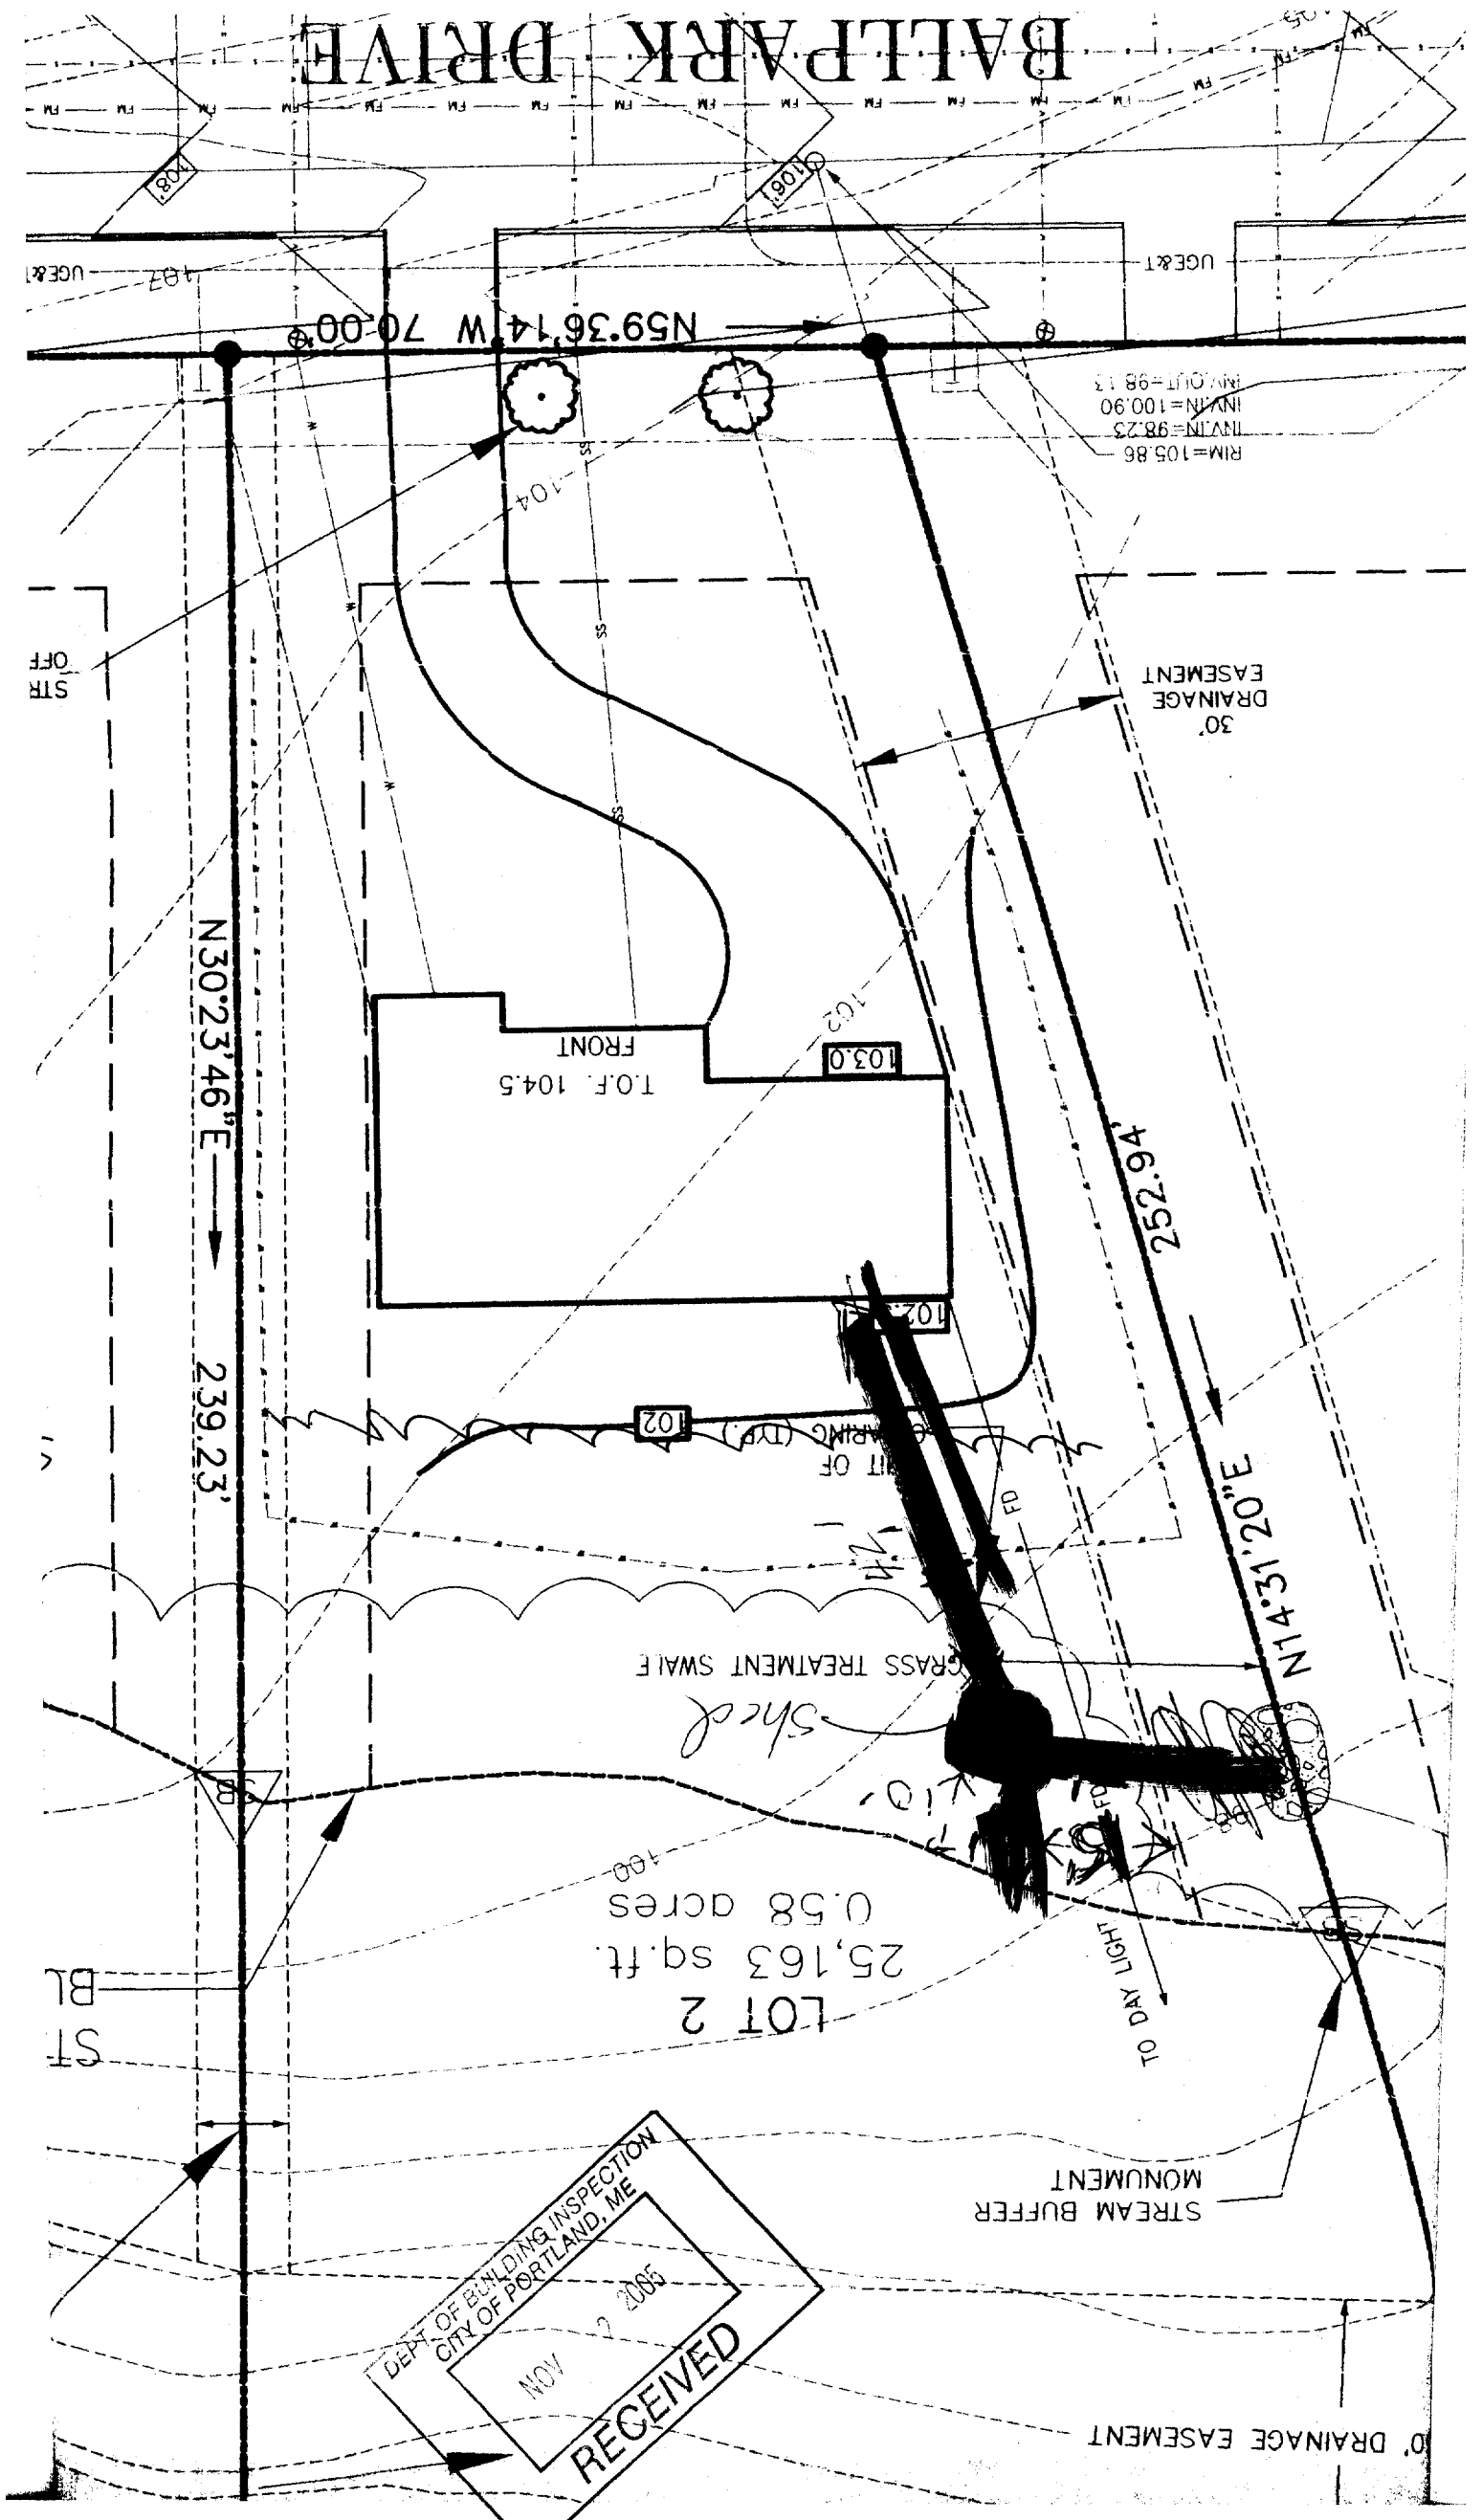

DEPT. OF BUILDING INSPECTION  
CITY OF PORTLAND, ME  
NOV 2 2005  
**RECEIVED**