





**LEFT SIDE ELEVATION**  
1/4" = 1'-0"

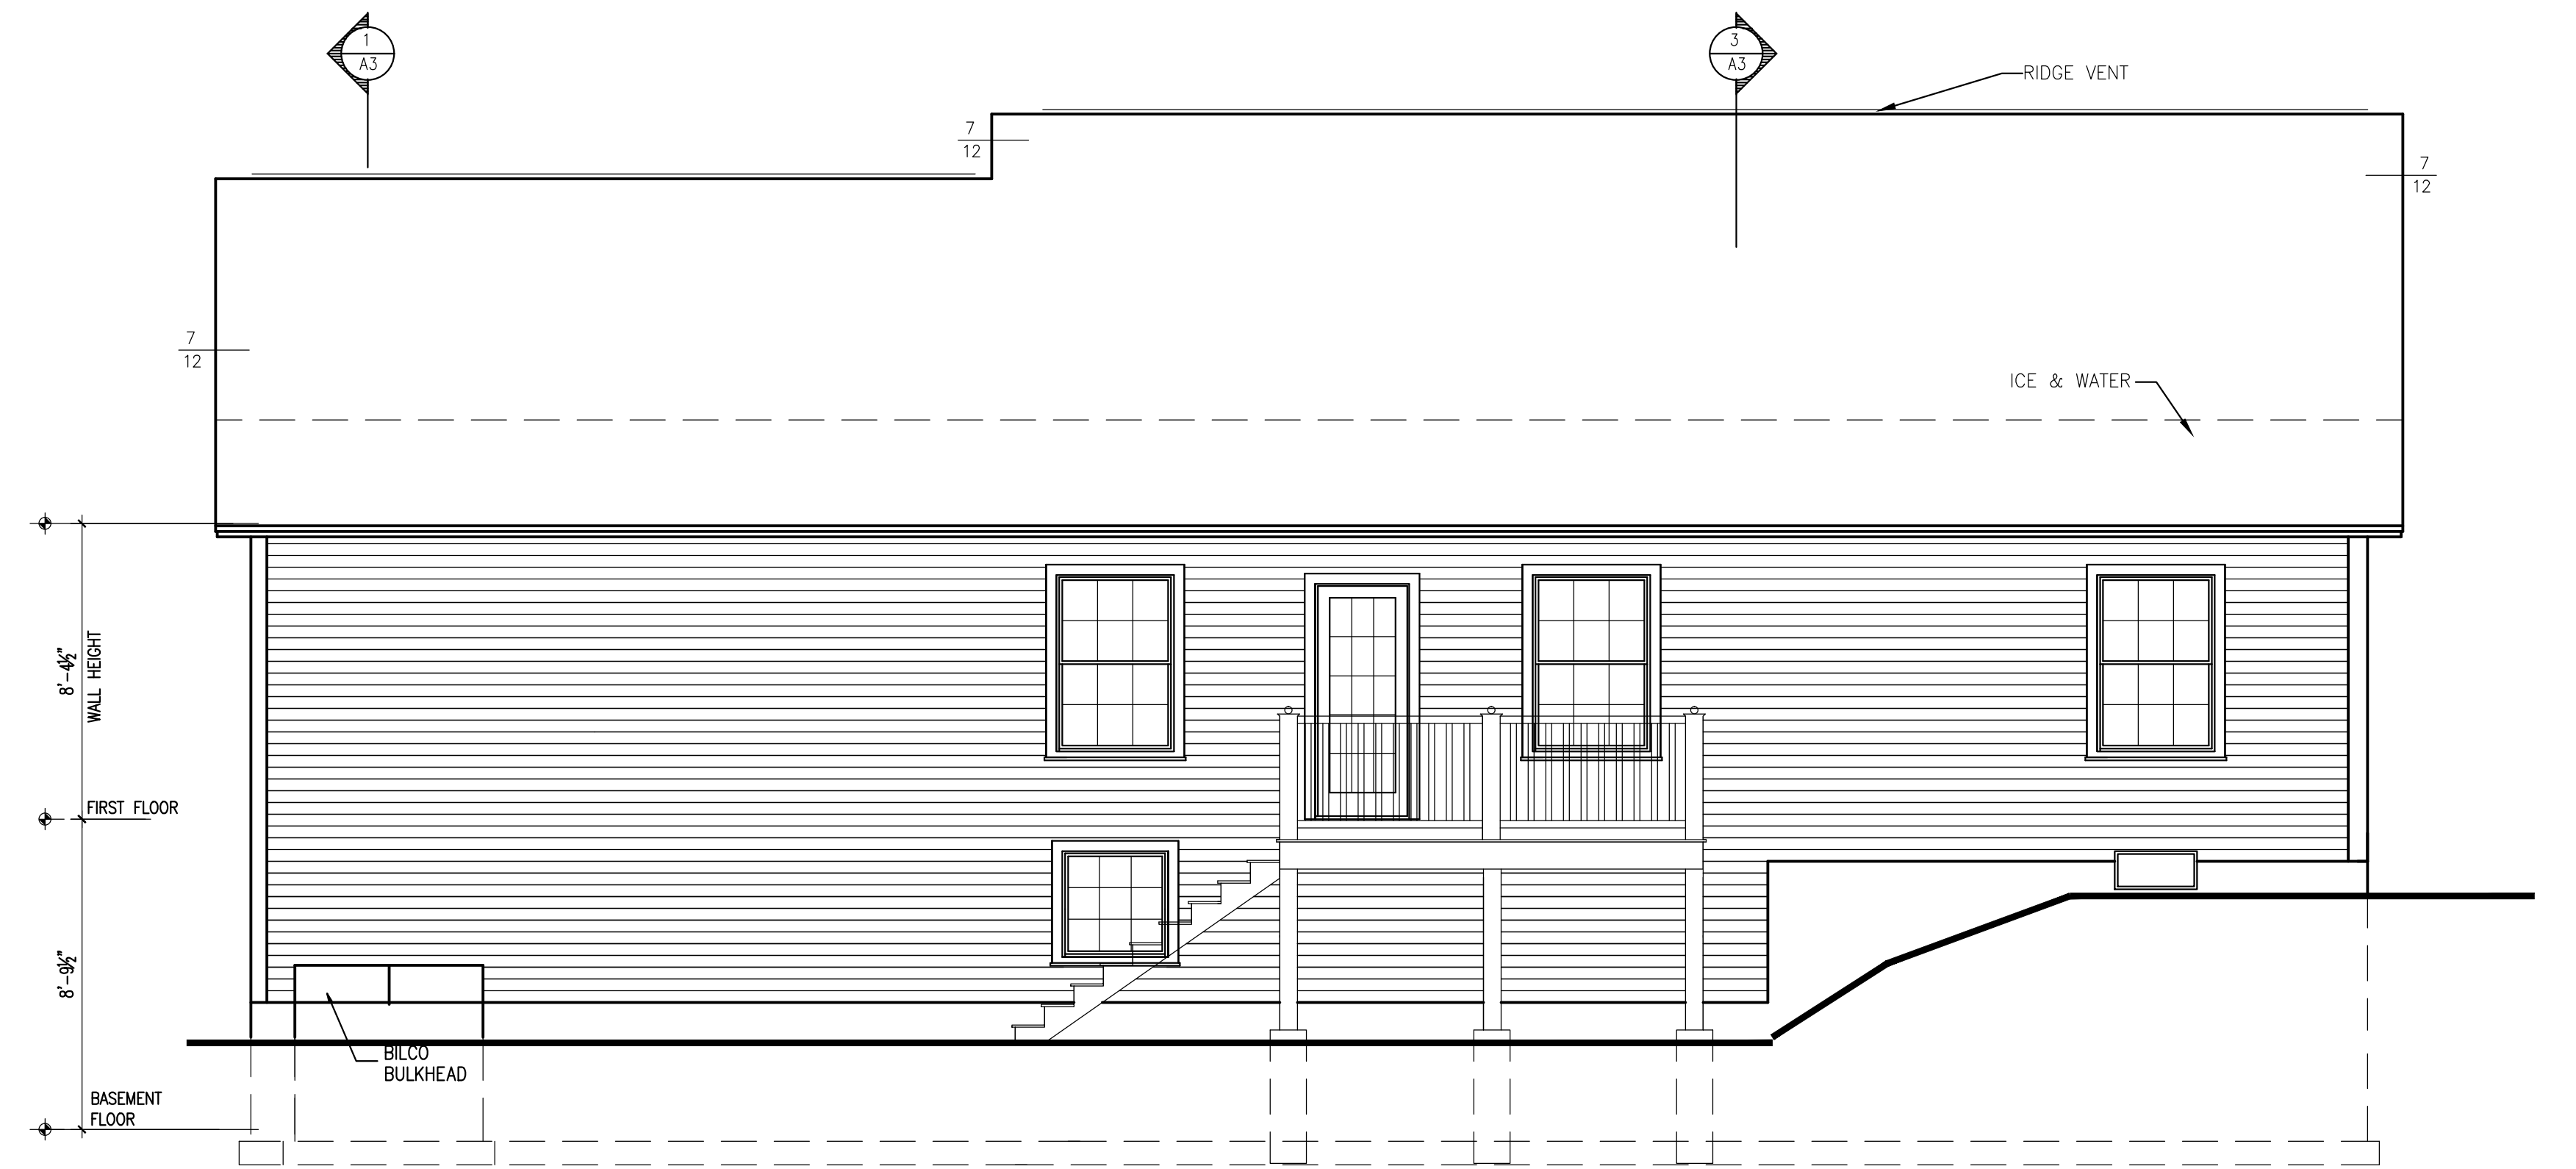

**REAR ELEVATION**  
1/4" = 1'-0"



**RIGHT SIDE ELEVATION**  
1/4" = 1'-0"

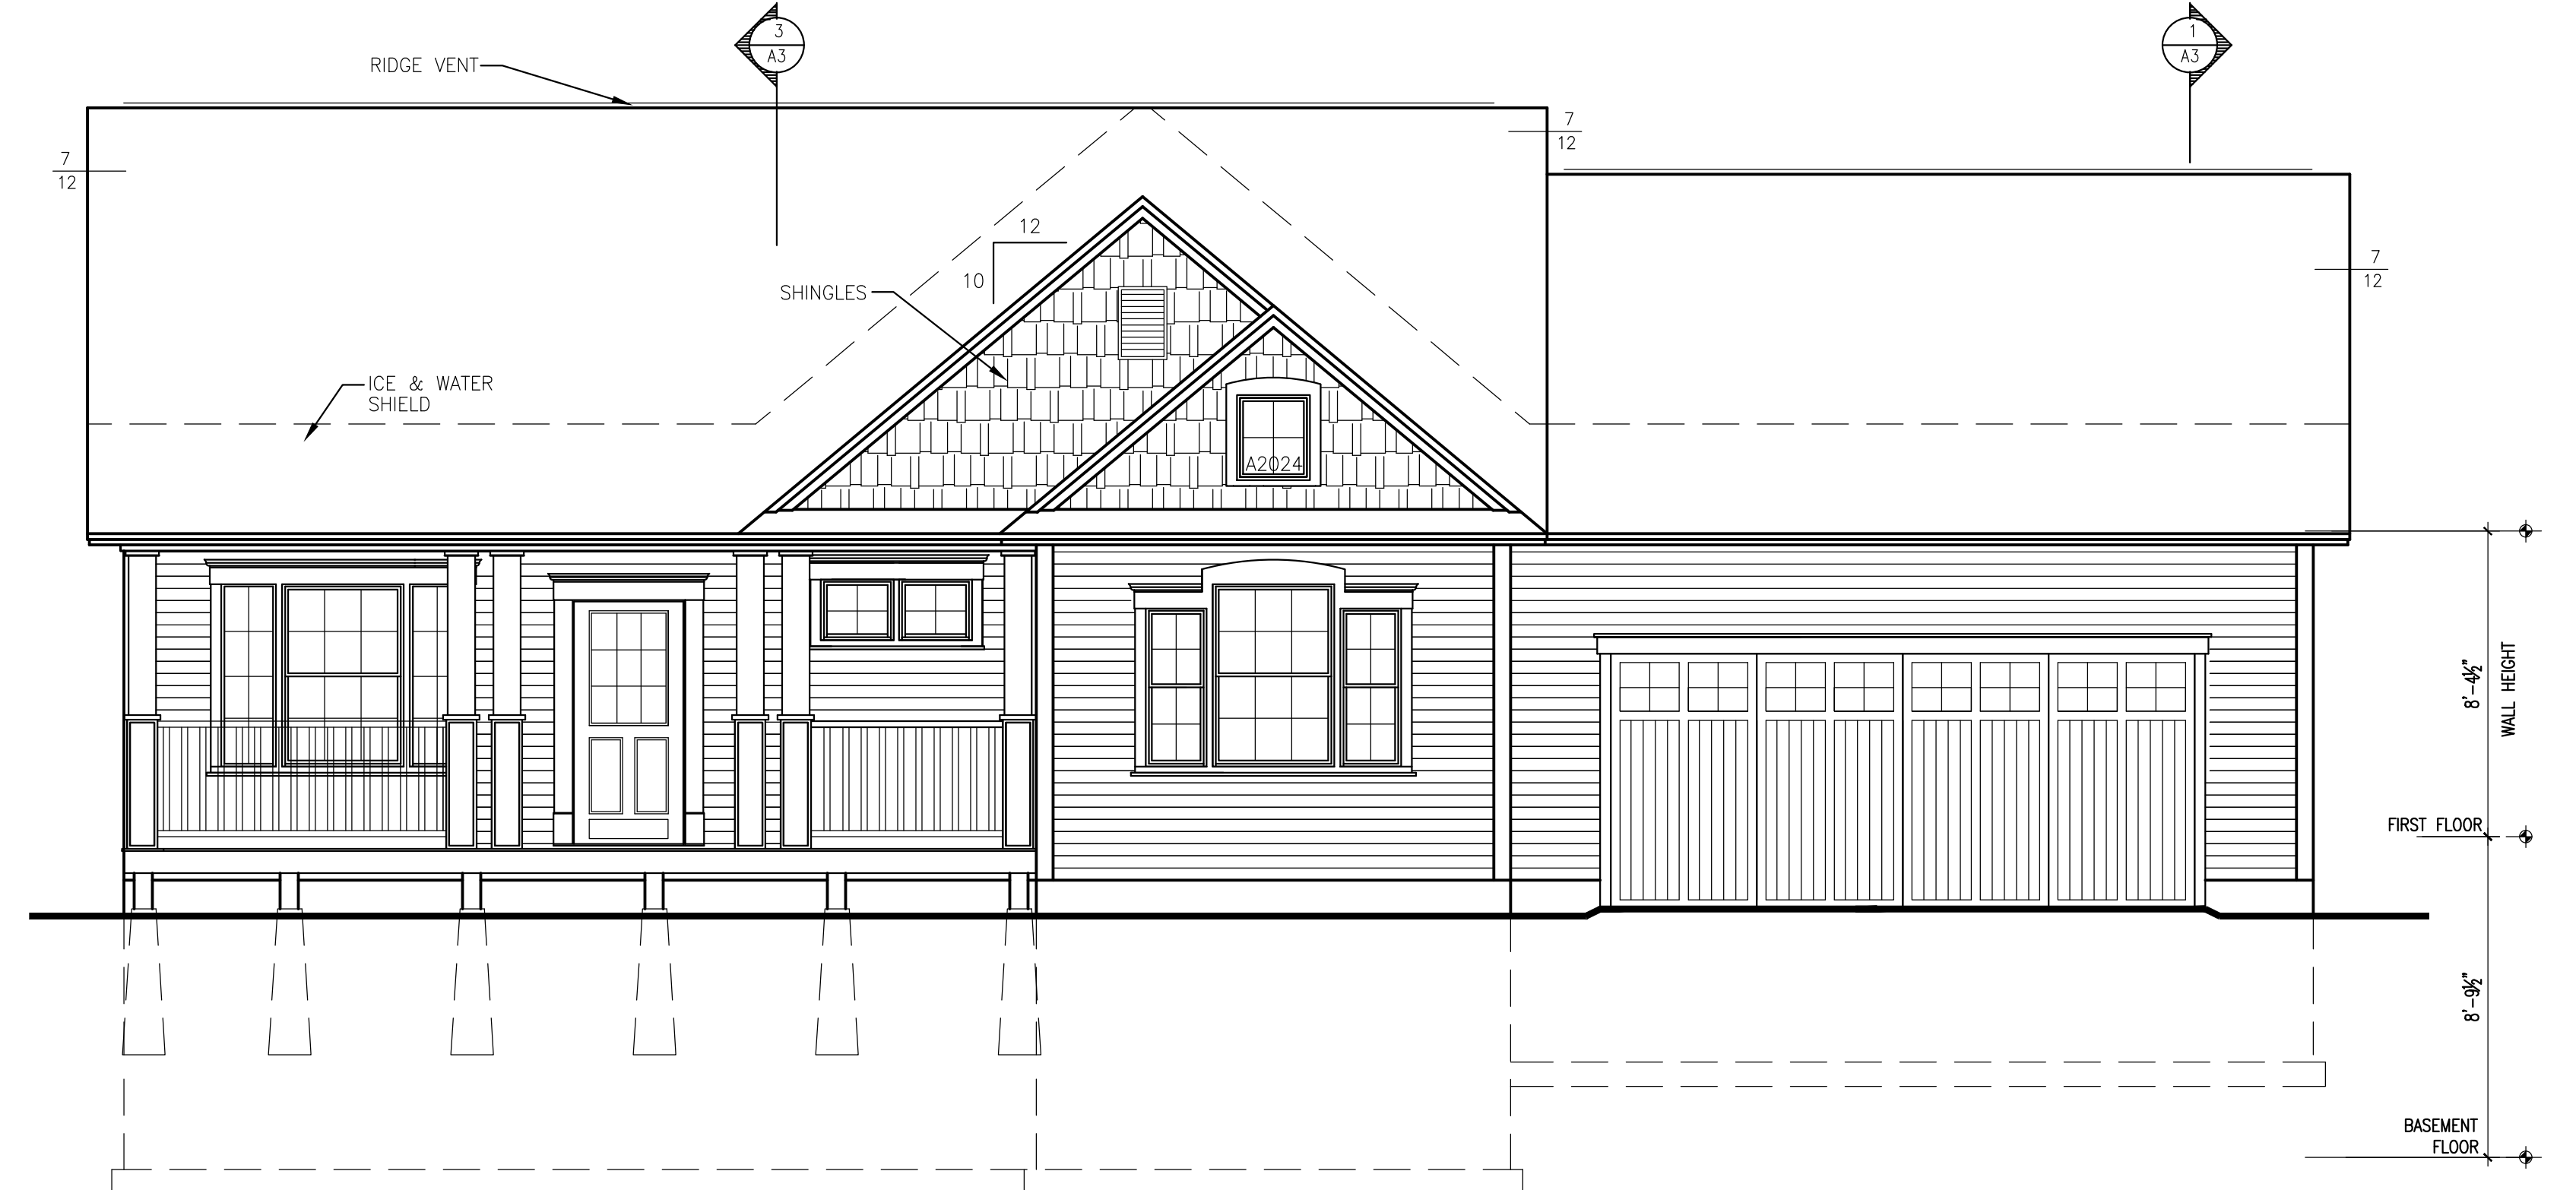

**FRONT ELEVATION**  
1/4" = 1'-0"

LOT 5 BALLPARK  
PORTLAND, MAINE

DRAWINGS THIS SHEET  
ELEVATIONS

A2

08/25/13