




HORIZONTAL CENTERLINE GEOMETRY

	DIRECTION	RADIUS	LENGTH	DELTA
PI = 0+00				
PC = 1+67.98	N 79° 51' 57" E		167.98'	
PI =		125'	88.42'	40° 31' 49"
P+ = 2+56.40	S 59° 36' 14" E			
PI = 10+87.36			830.96'	

ARE: A B C D E F G H I

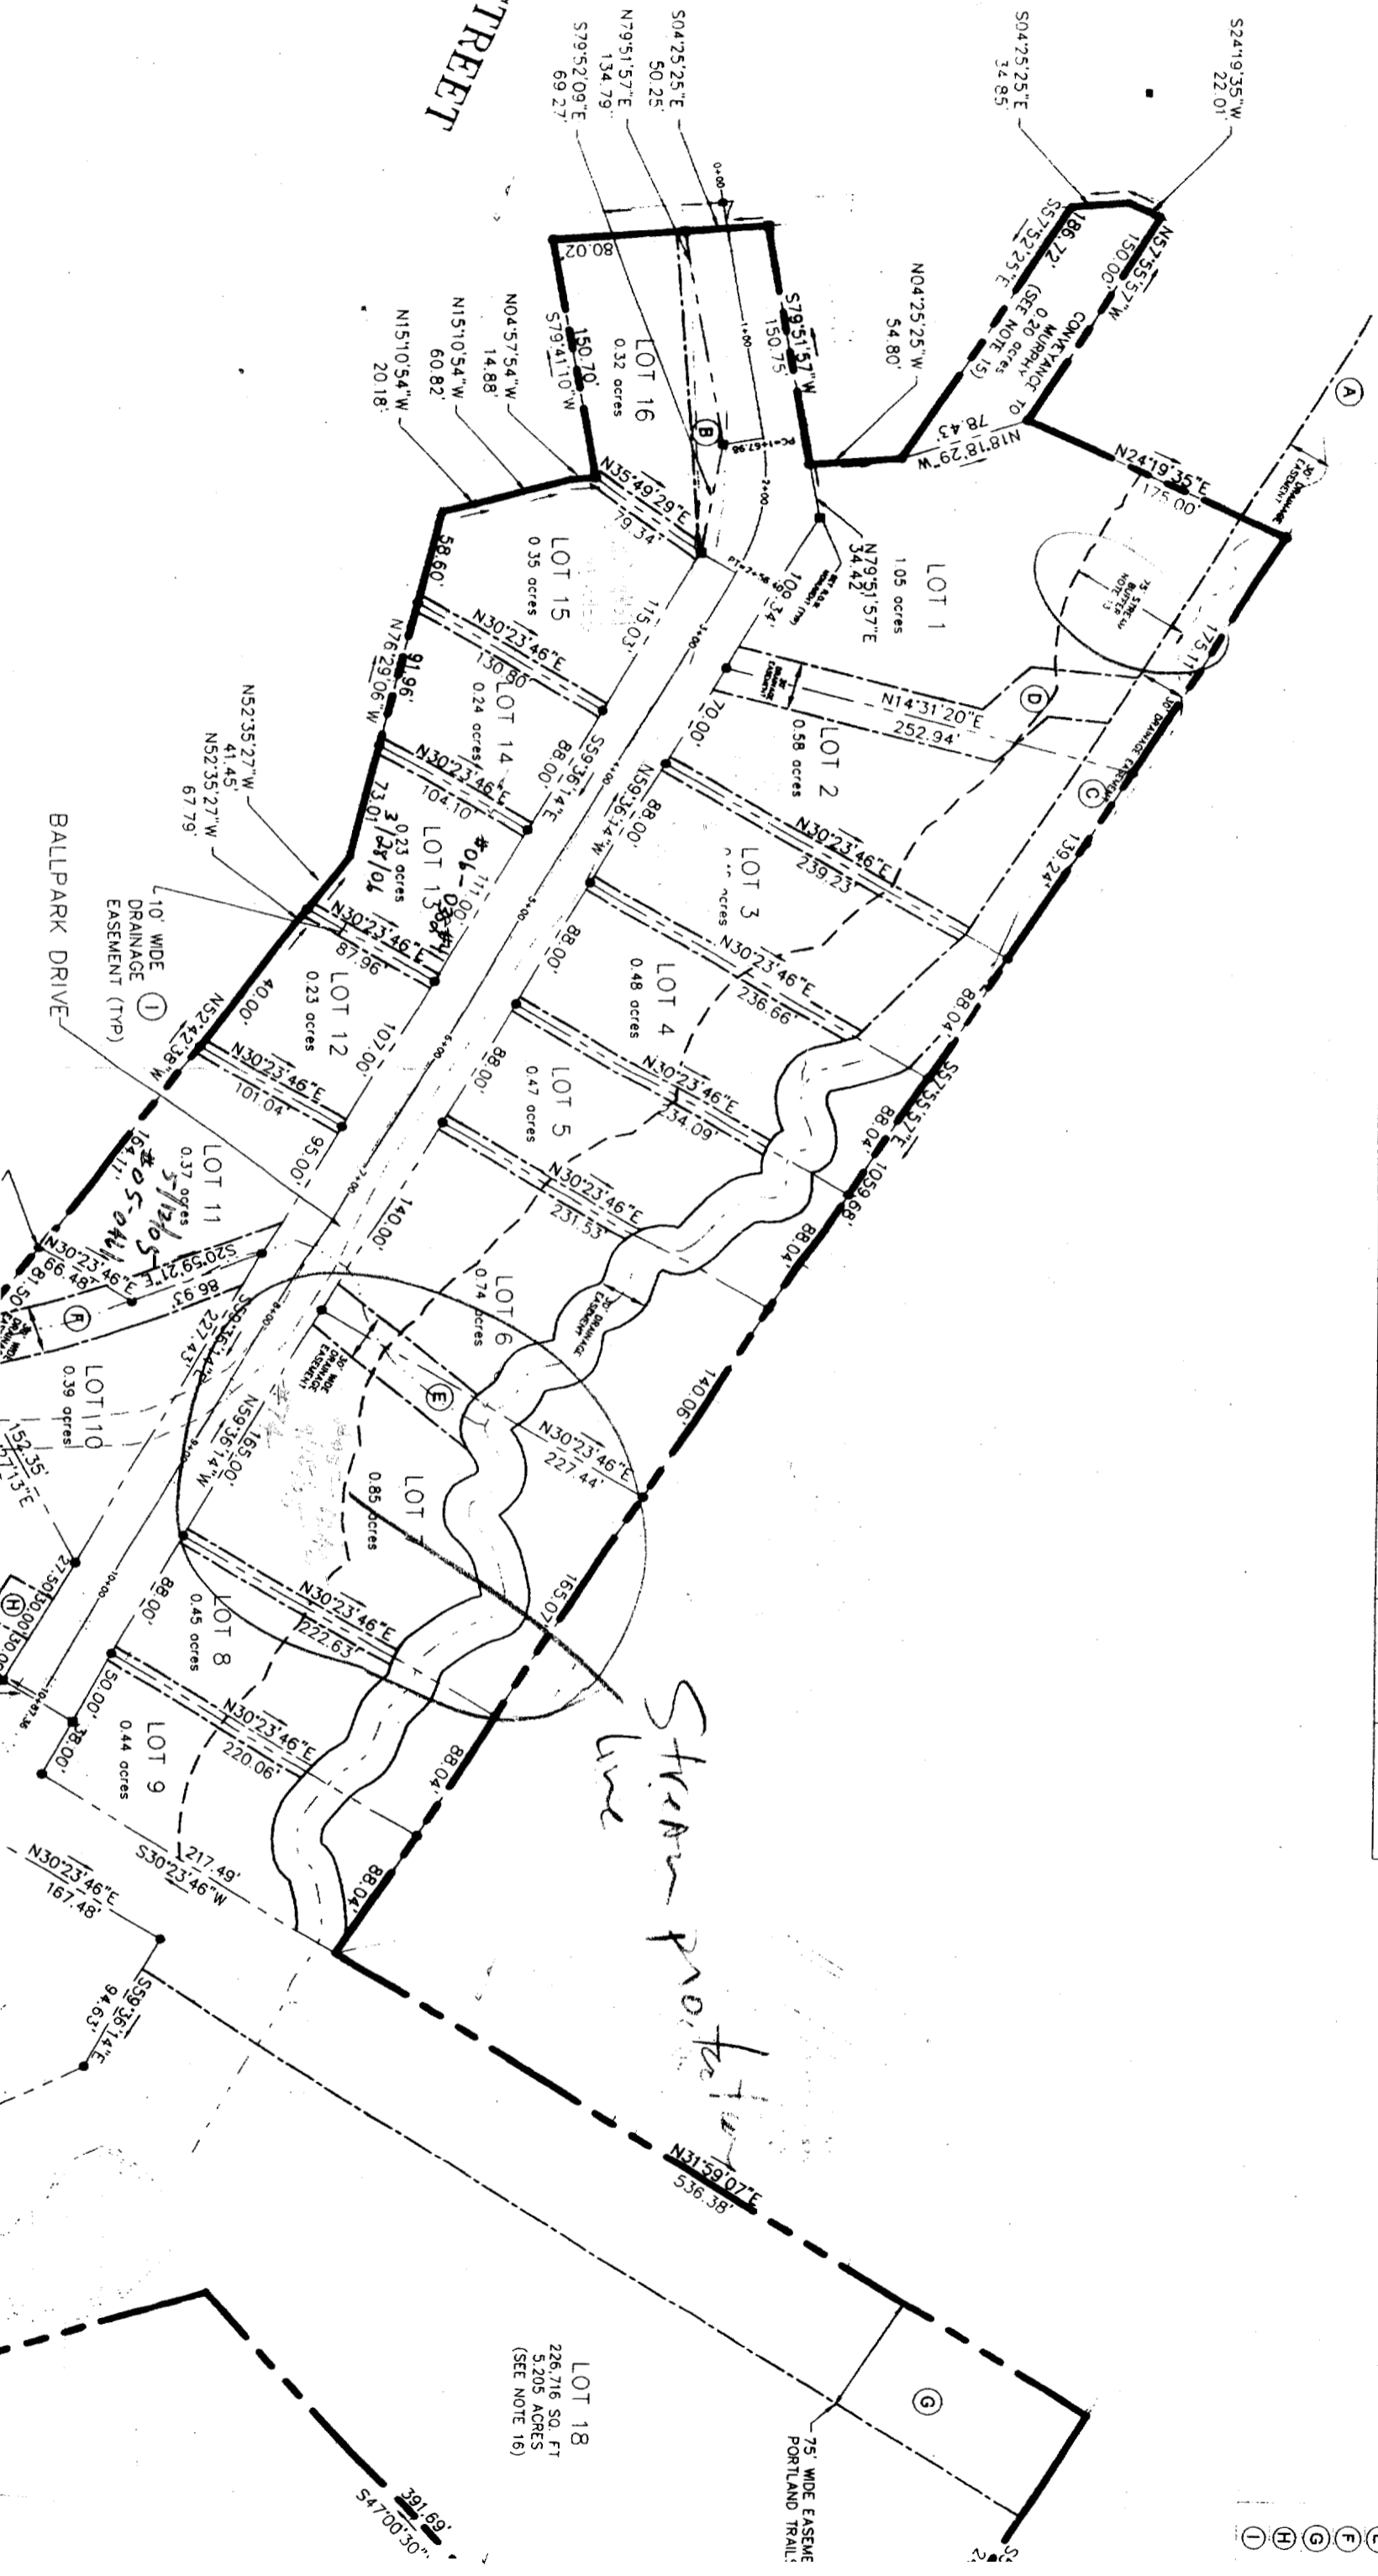


DE STREET

Stream profile
line

LOT 18
226,716 SQ. FT
5.205 ACRES
(SEE NOTE 16)


BALLPARK DRIVE

75' WIDE EASEMENT
PORTLAND TRAIL

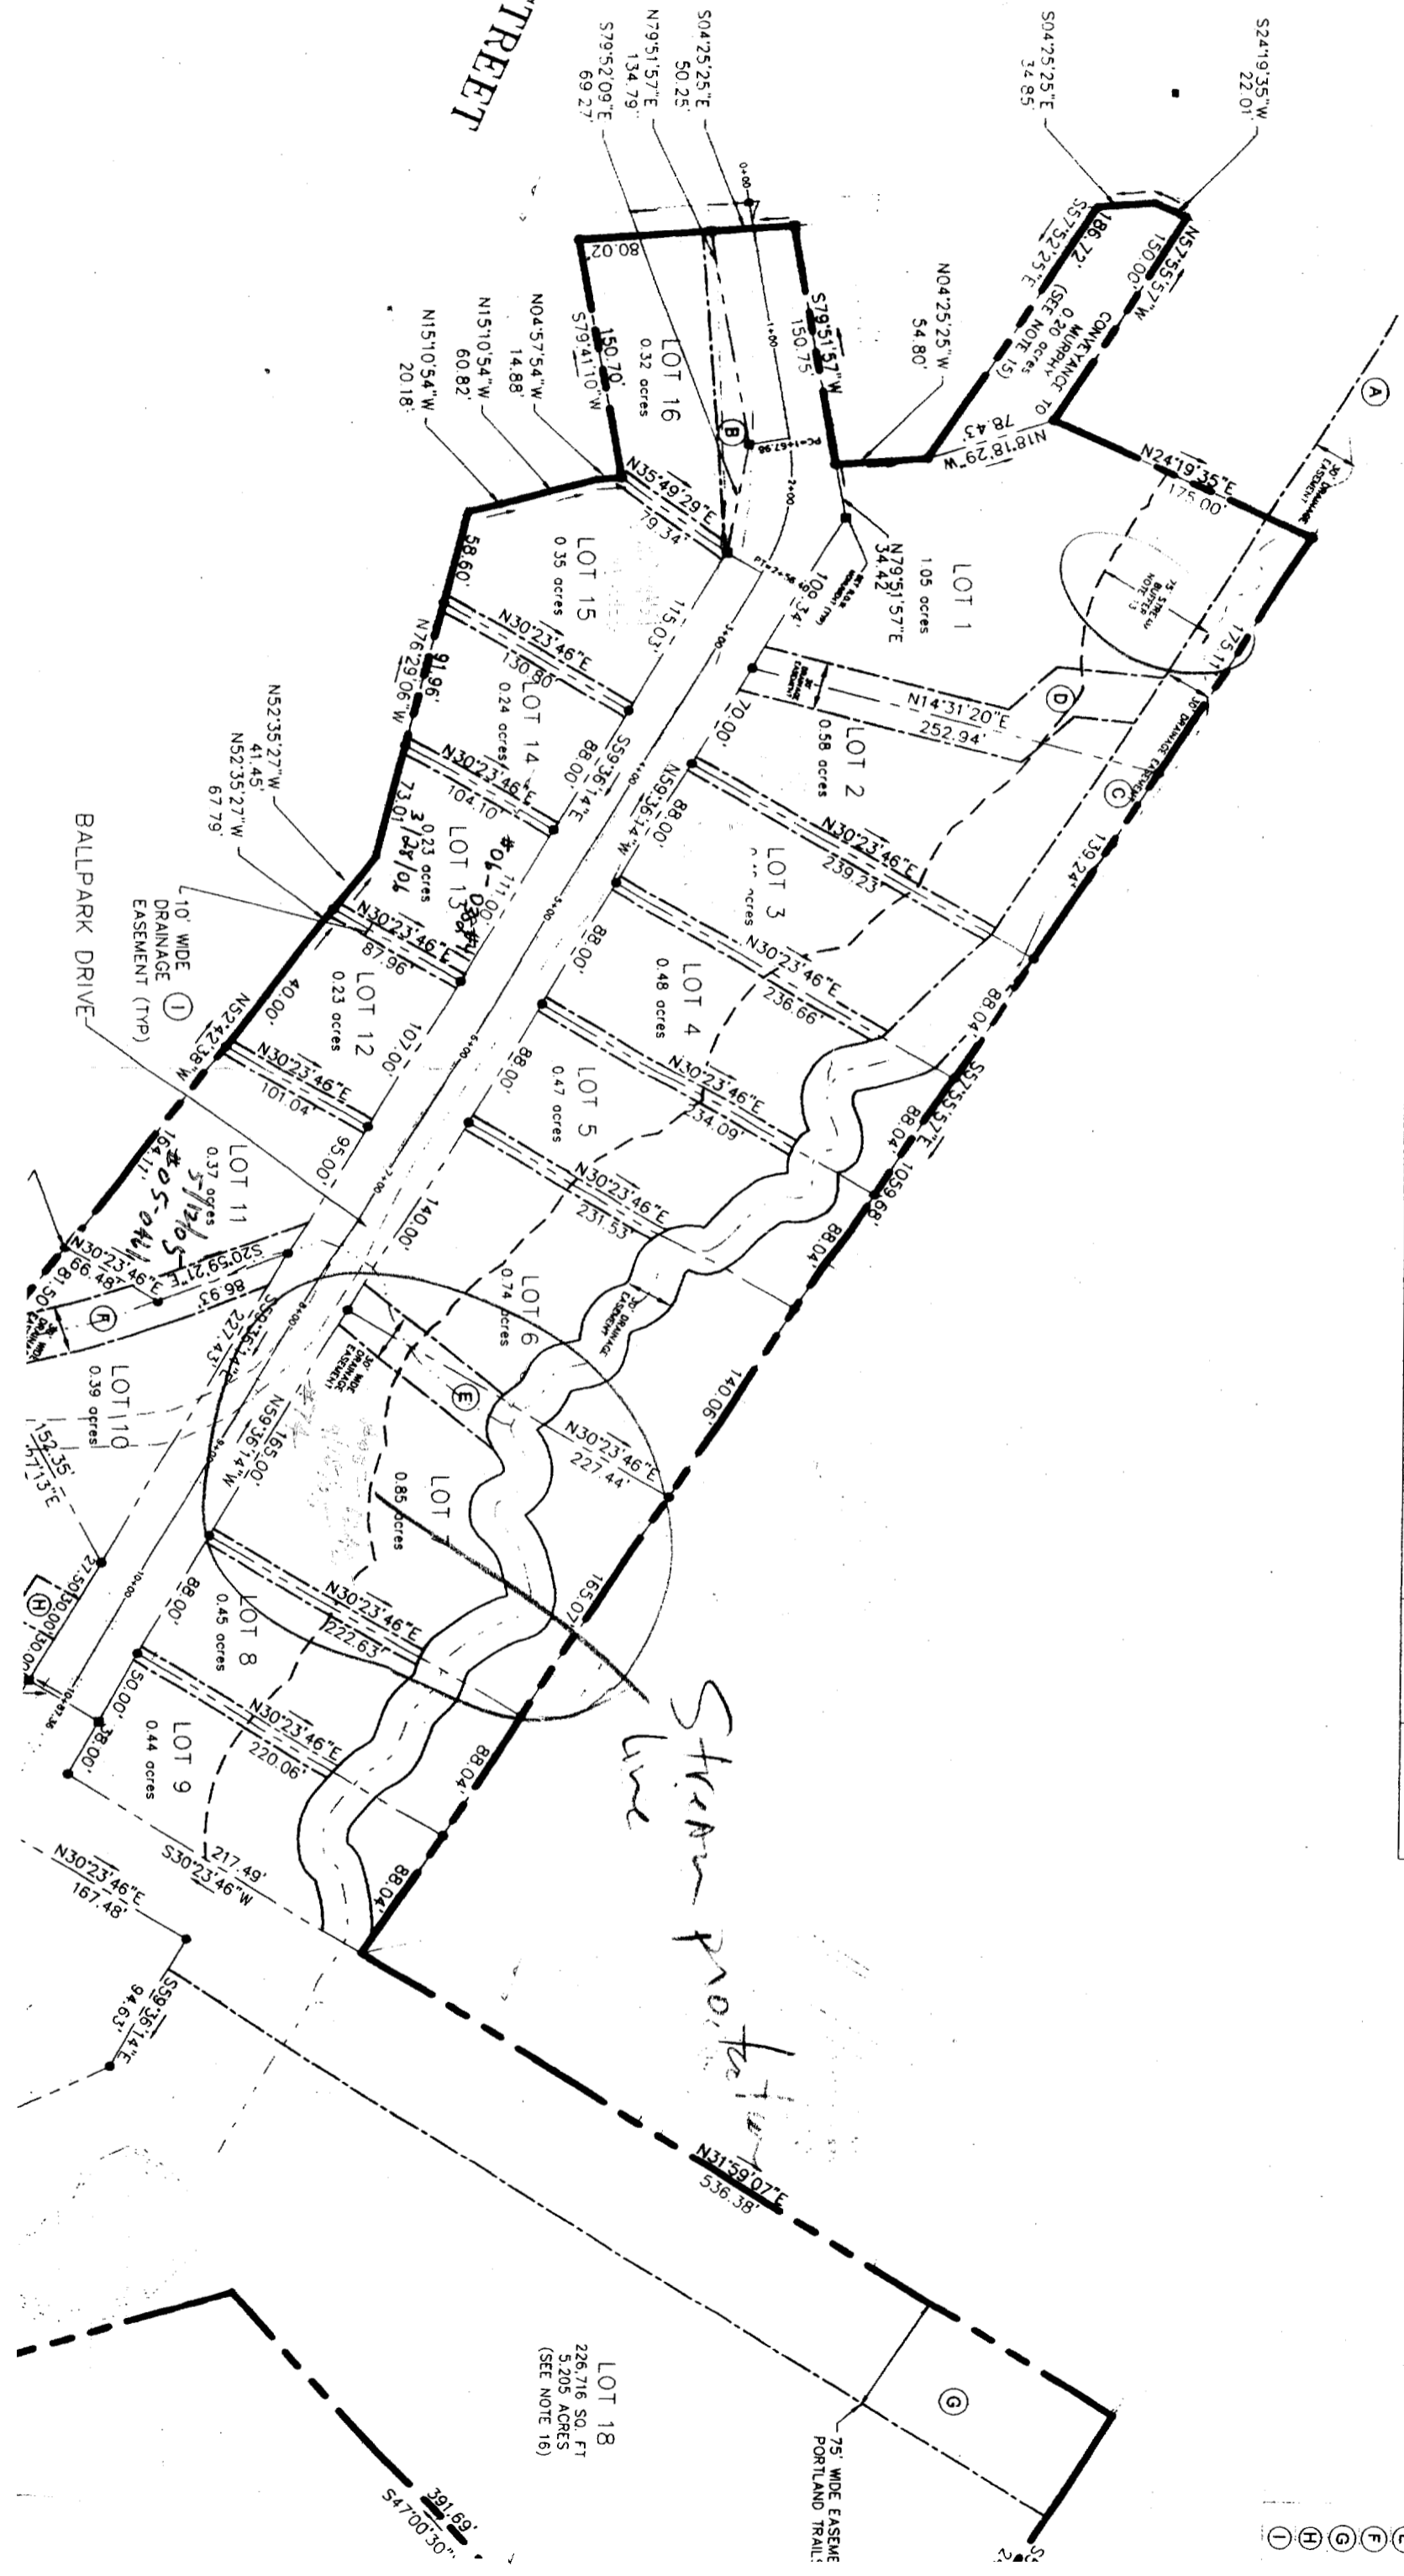


Scale 1" = 20'

3/4" Domestic Water
Main cut for Sewer

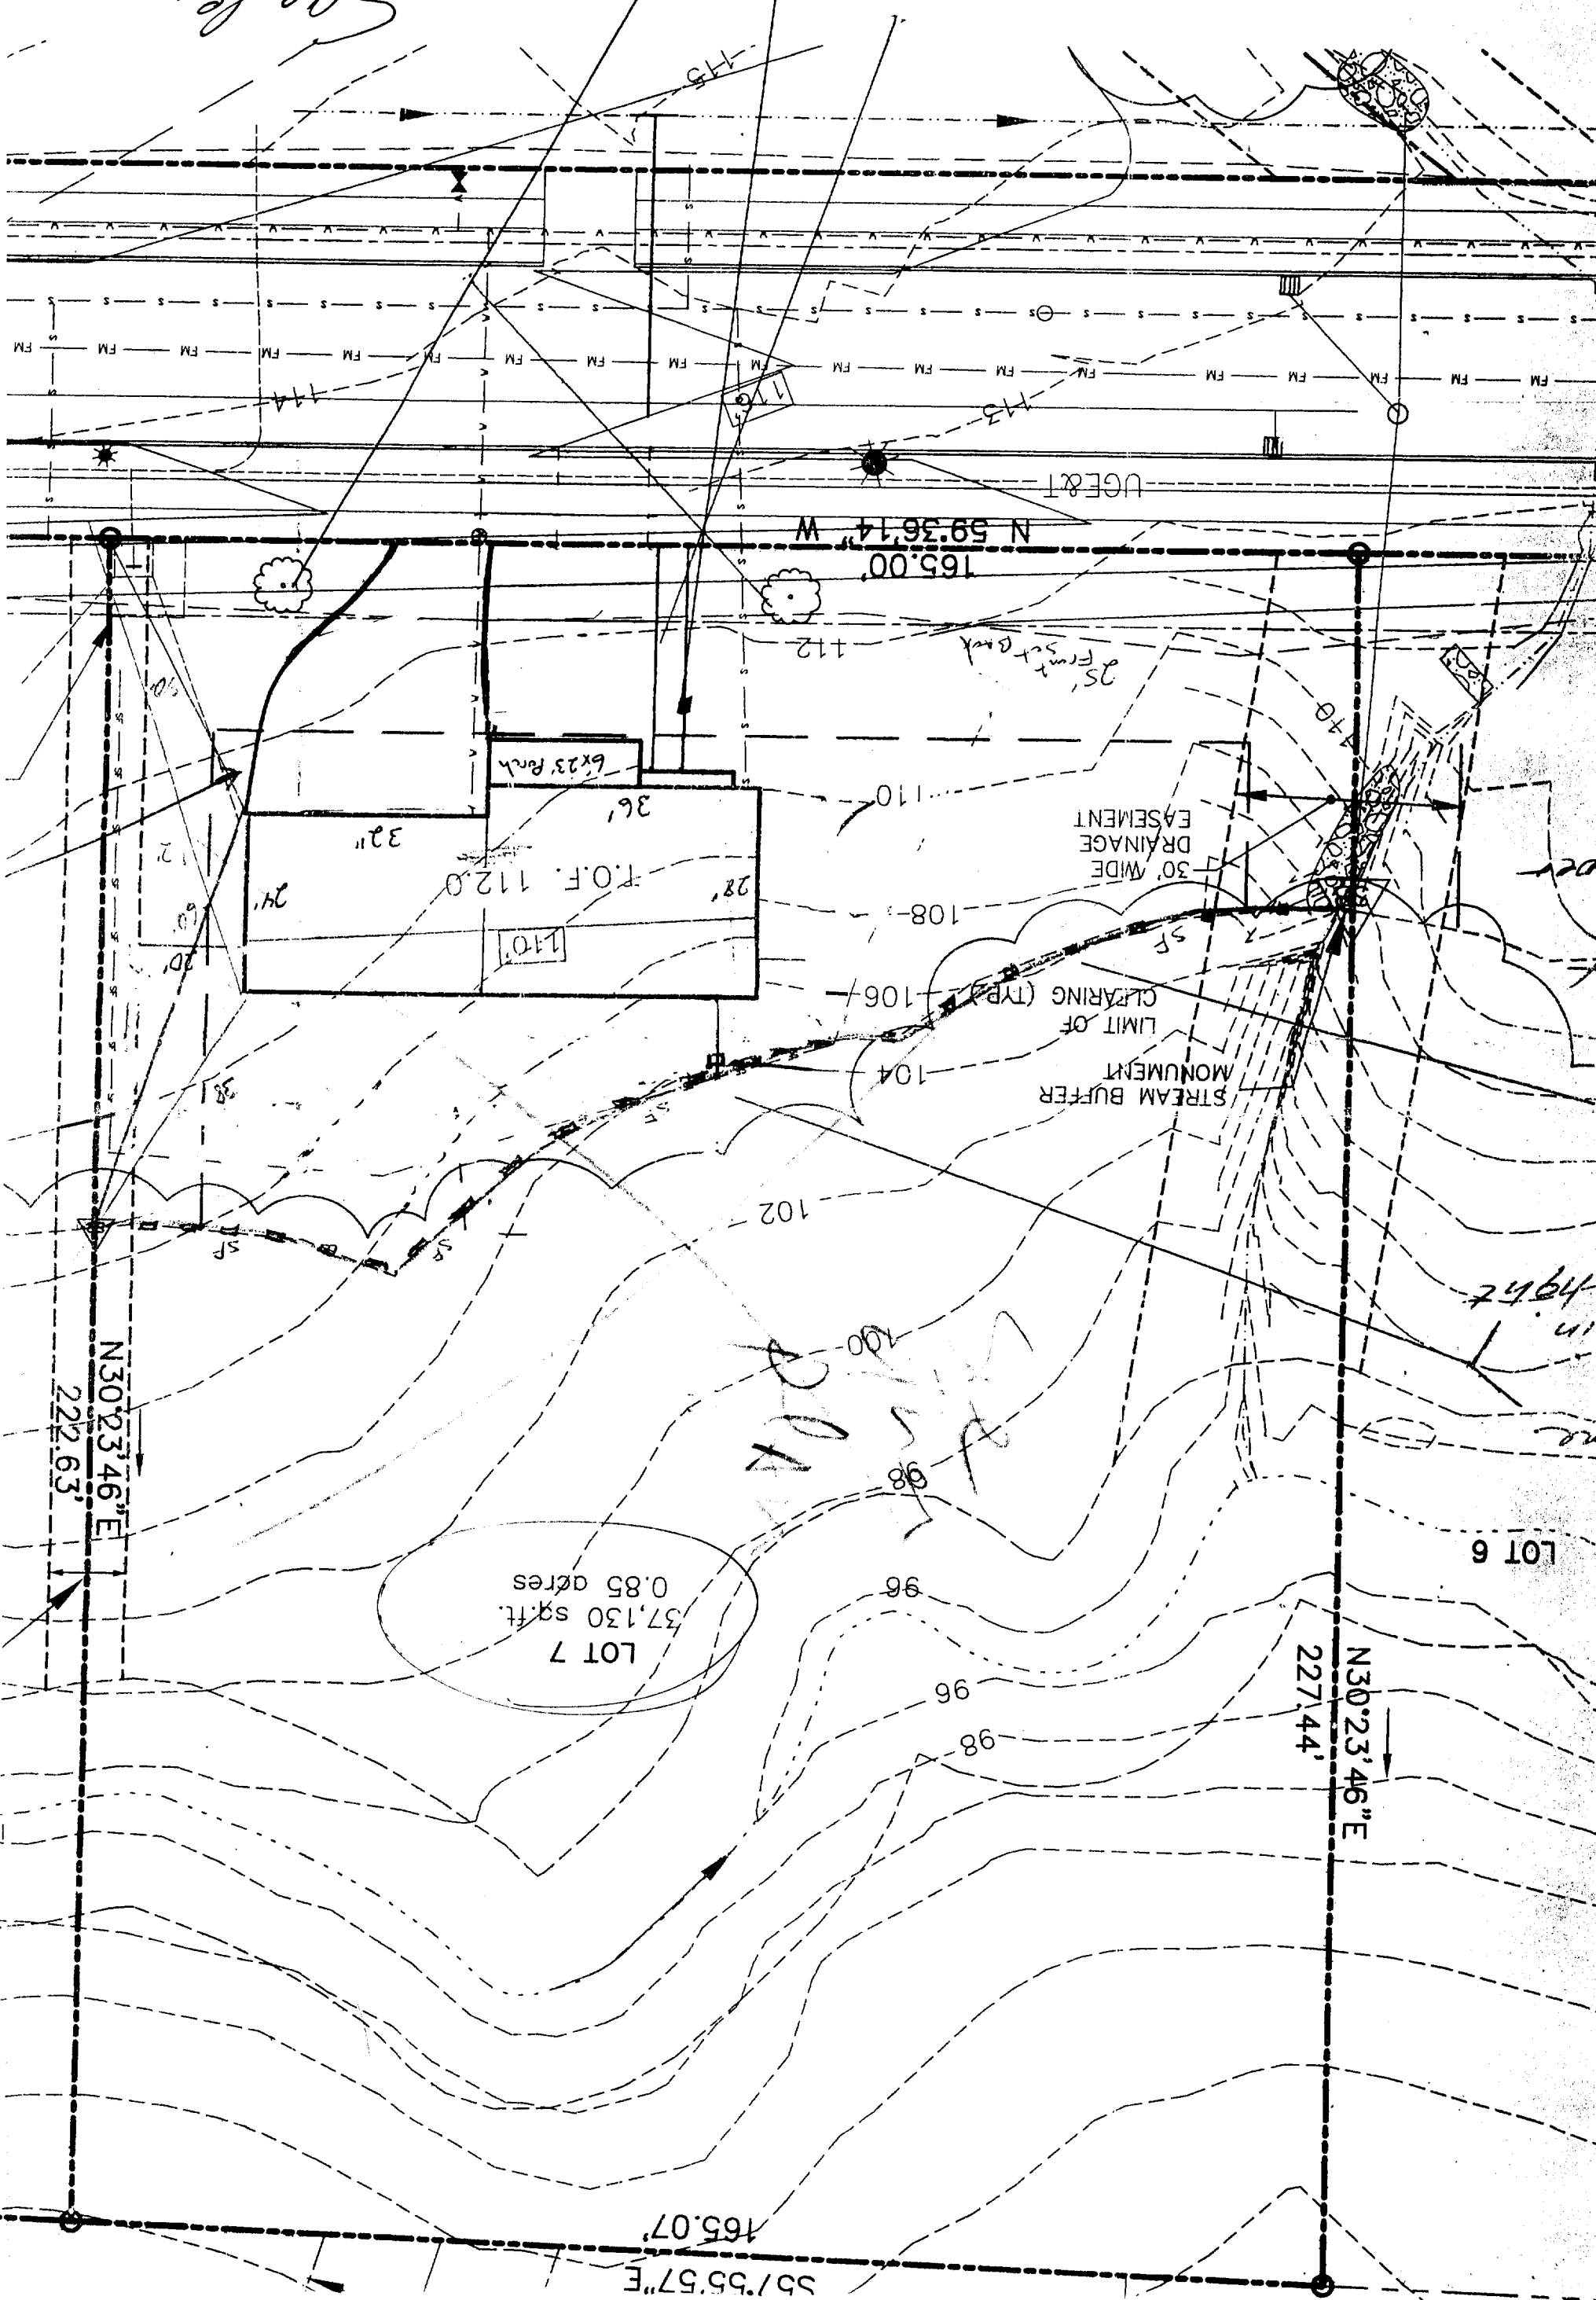

Scale 1" = 20'

3/4" Domestic Water

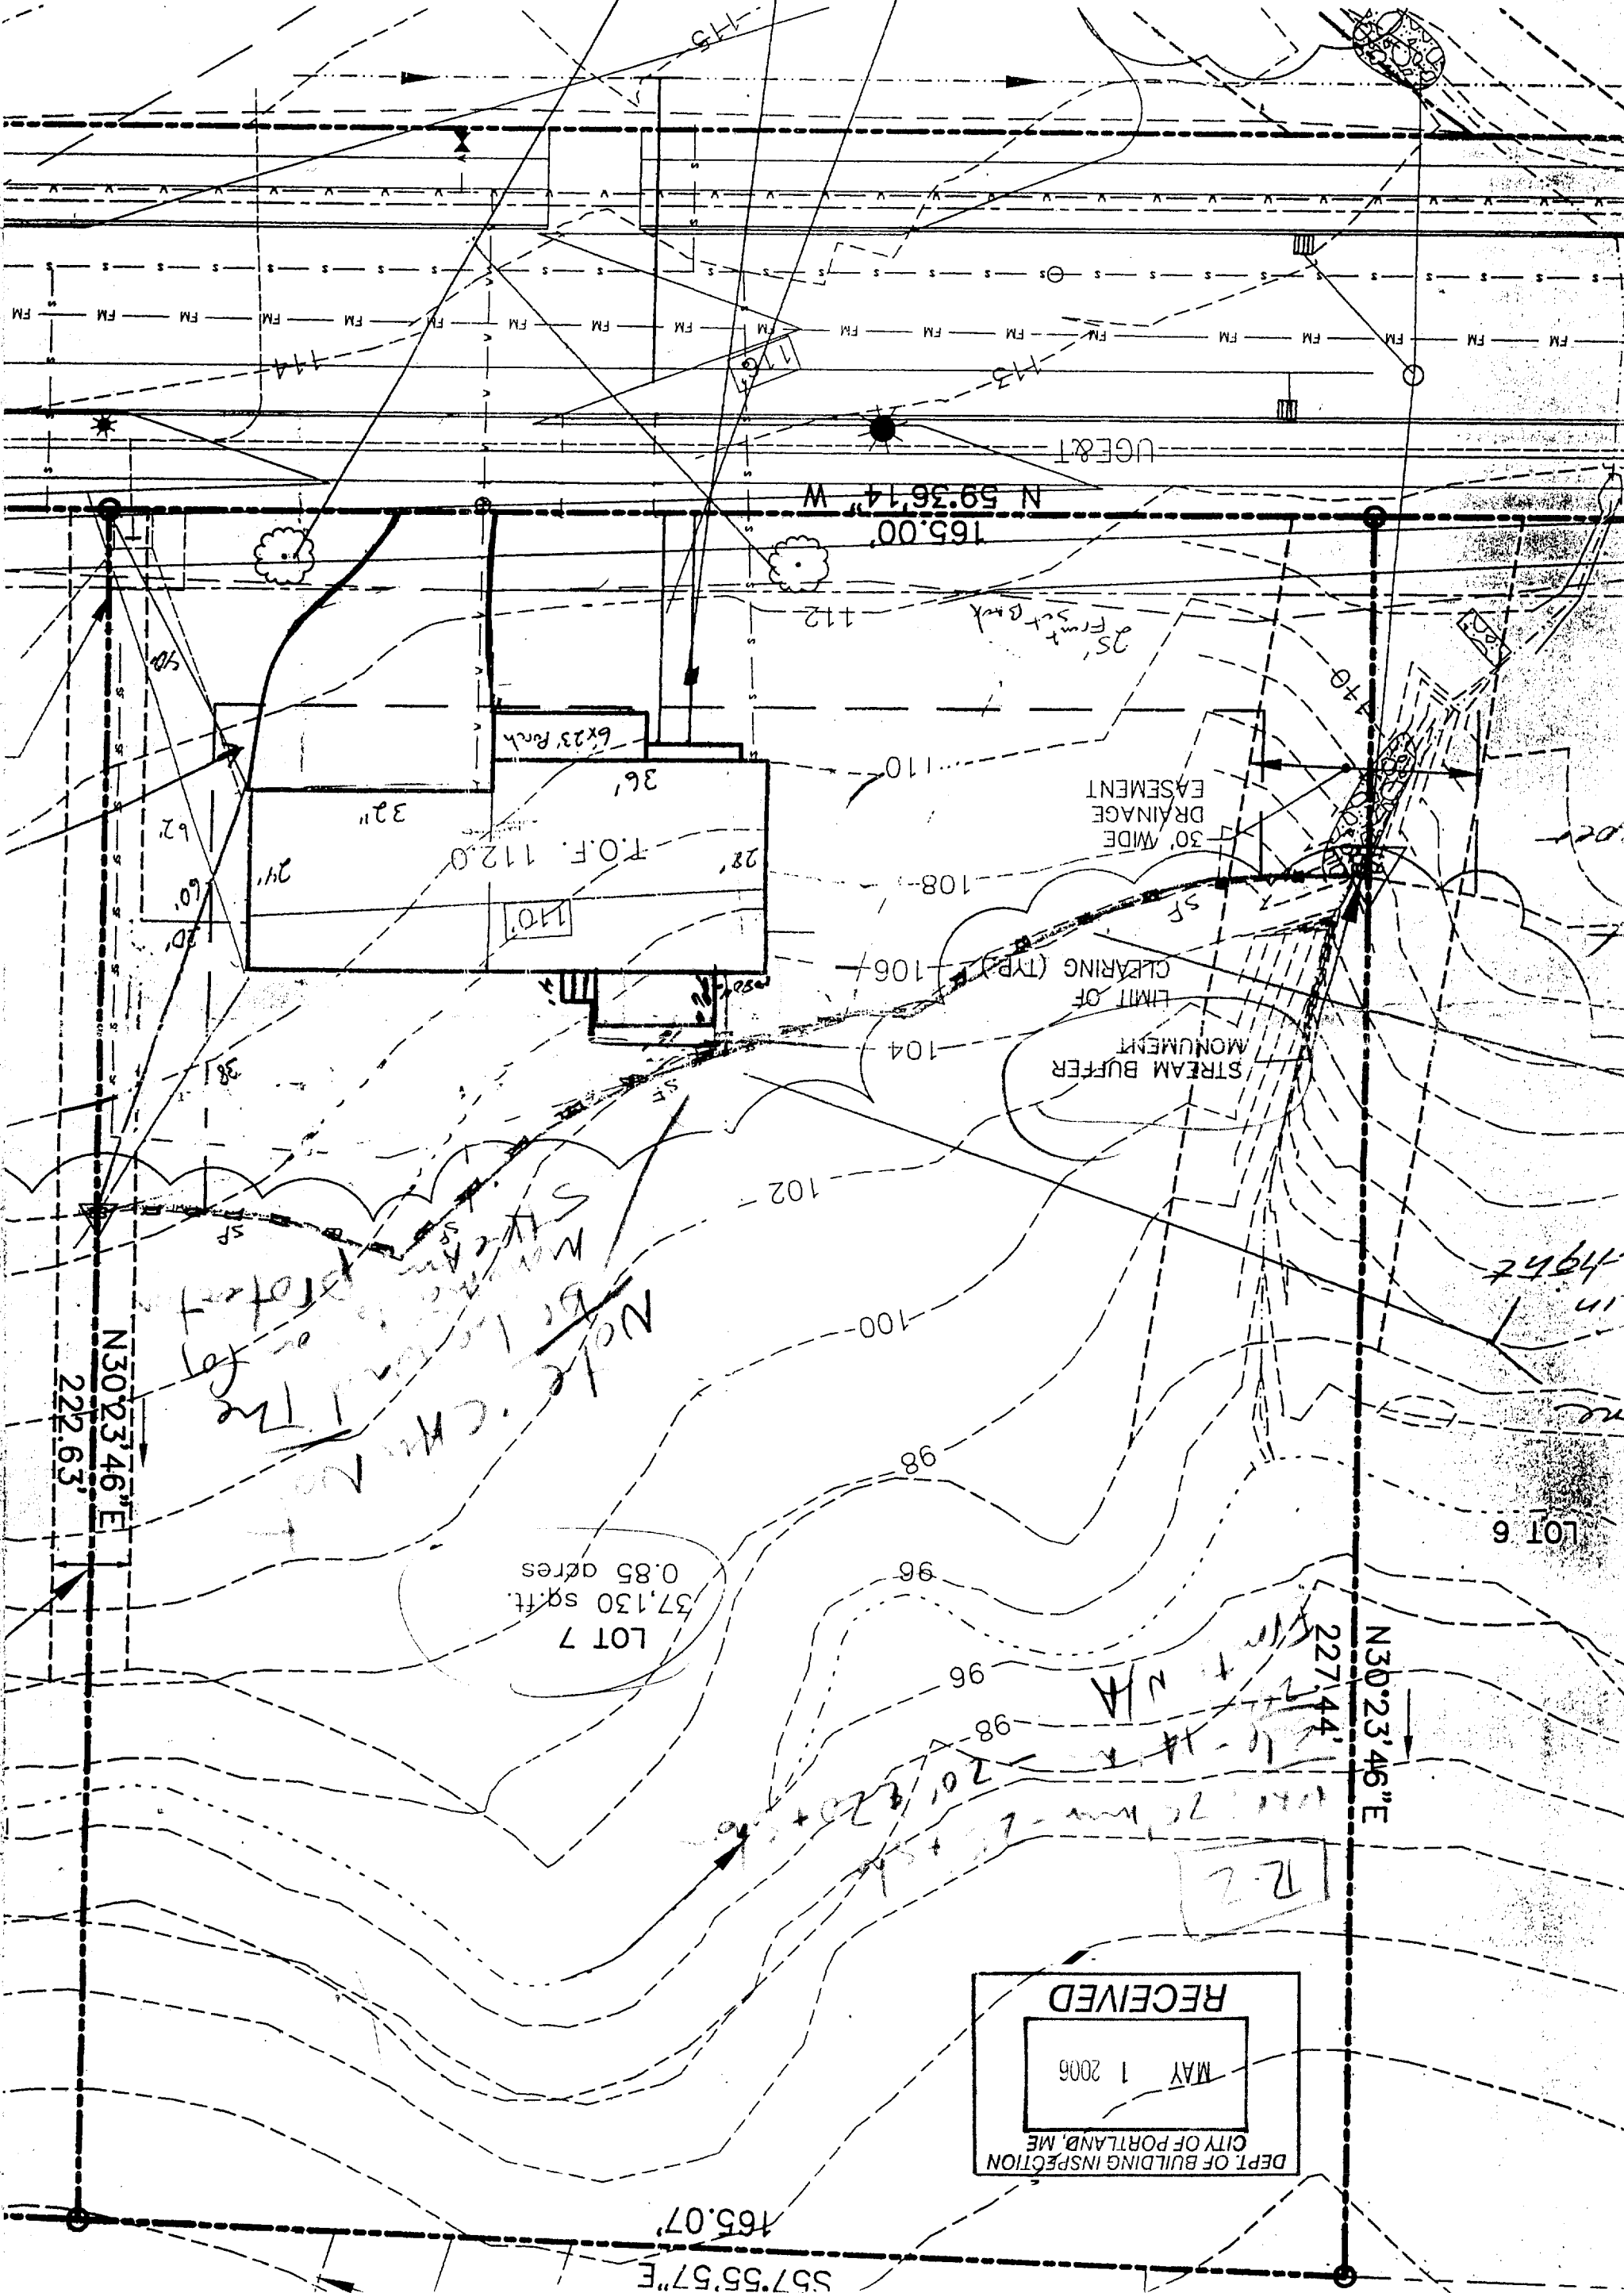

Note: Check the stream monument for the lot

LOT 7
37,130 sq. ft.
0.85 acres

LOT 6

DEPT. OF BUILDING INSPECTION
CITY OF PORTLAND, ME
MAY 1 2006
RECEIVED

72.2