


1691 WASHINGTON AVE,

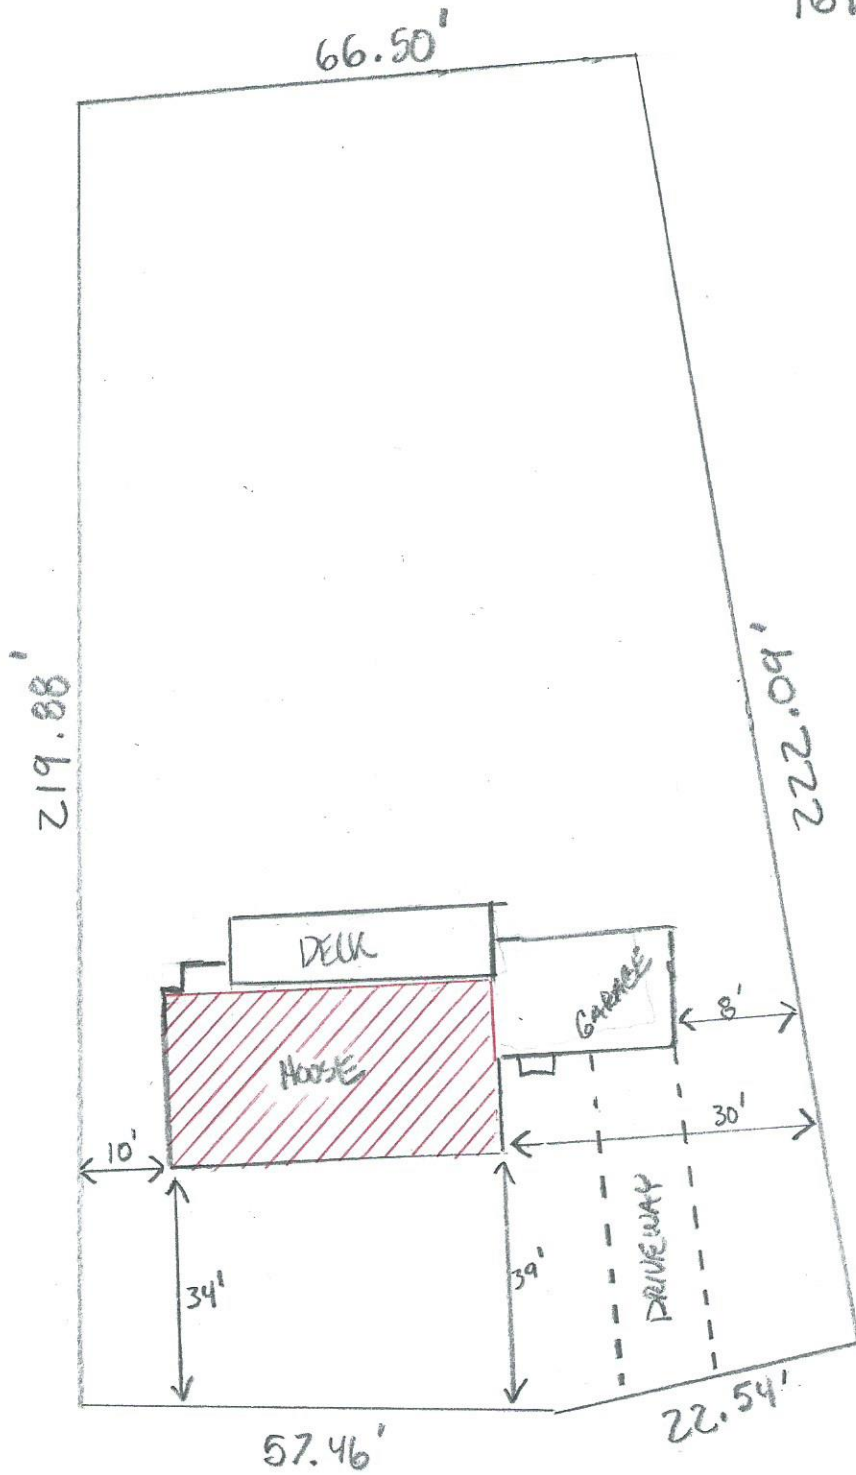

 = ADDITION 2<sup>ND</sup> STORY

PLOT PLAN