



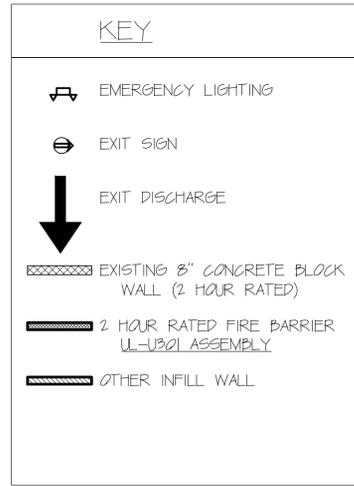

Reviewed for Code Compliance  
Inspection Division  
Approved with Conditions


Date: 06/26/14

COPYRIGHT: Reuse or reproduction of the contents of this document is not permitted without written permission of Bild Ar

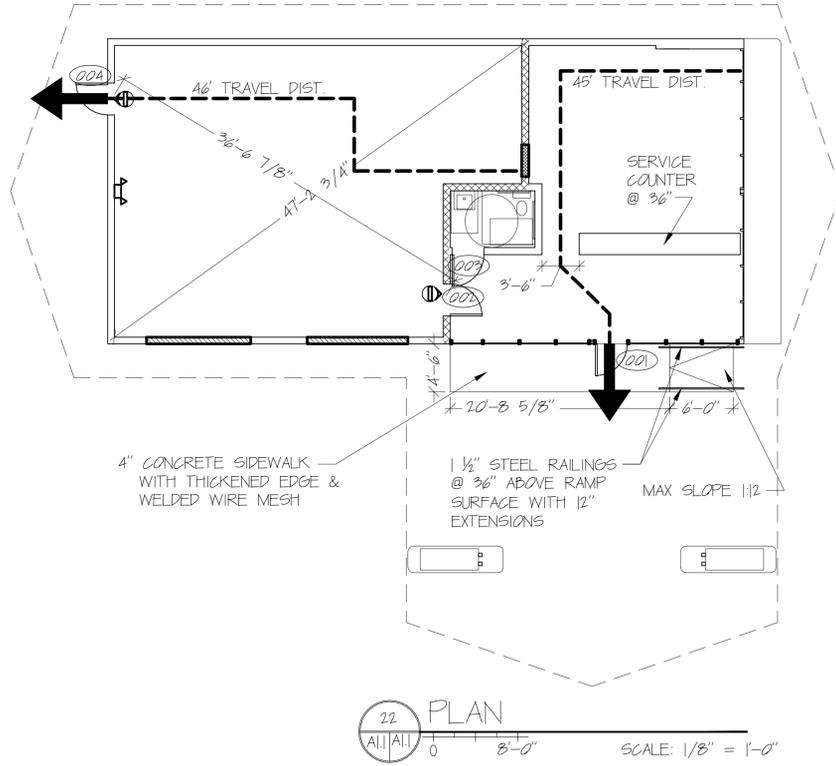







TOTAL FLOOR AREA SUMMARY

IBC USE S-2 (NFPA USE STORAGE)	948 SF
IBC USE D (NFPA USE RESIDENTIAL)	656 SF
BUILDING FOOTPRINT	1,723 SF

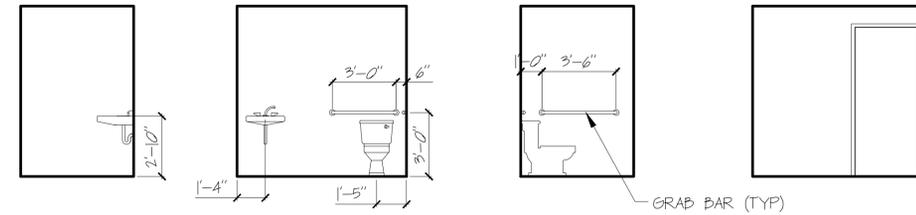

01 BATHROOM ELEVATIONS  
SCALE: 1/4" = 1'-0"

DOOR #	SIZE	DOOR MATERIAL	DOOR TYPE	DOOR RATING	FRAME MATERIAL	NOTES
001	3'-0" X 7'-0"	INSULATED ALUMINUM	I	-	ALUMINUM	3, 4
002	3'-0" X 7'-0"	HOLLOW METAL	II	1 1/2 HOURS	HOLLOW METAL	1, 4
003	3'-0" X 7'-0"	HOLLOW METAL	II	-	HOLLOW METAL	2
004	3'-0" X 7'-0"	INSULATED HOLLOW METAL	II	-	HOLLOW METAL	1, 4

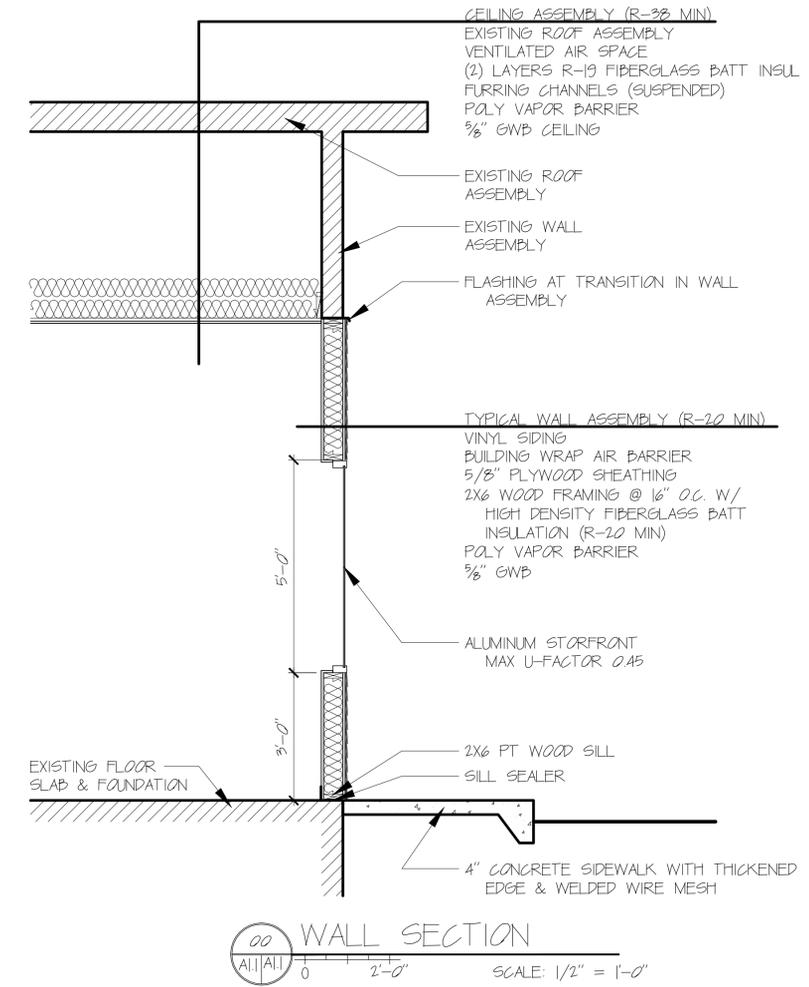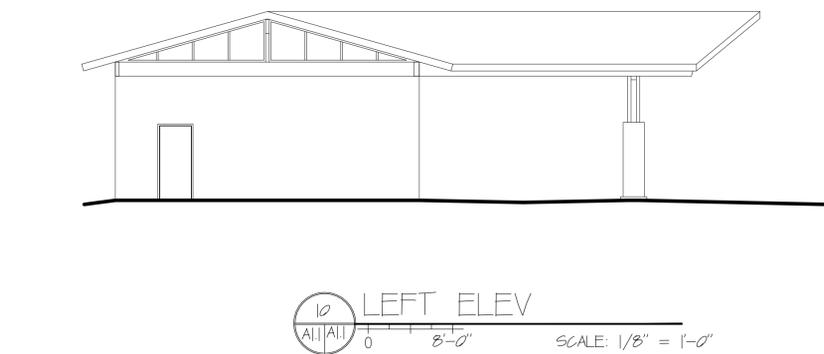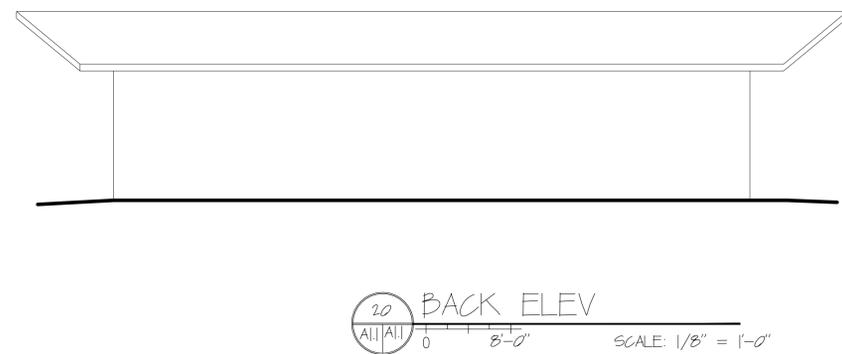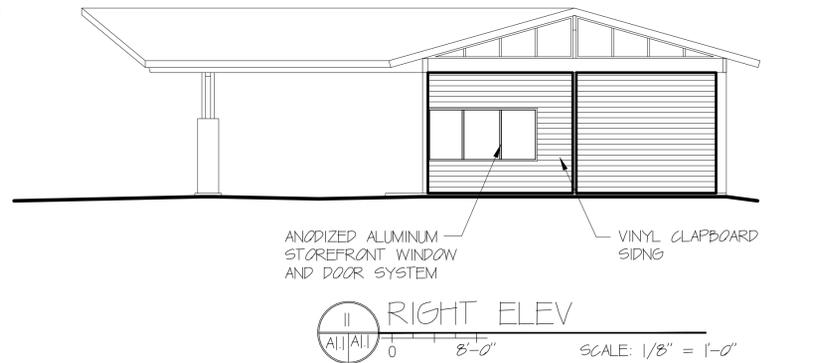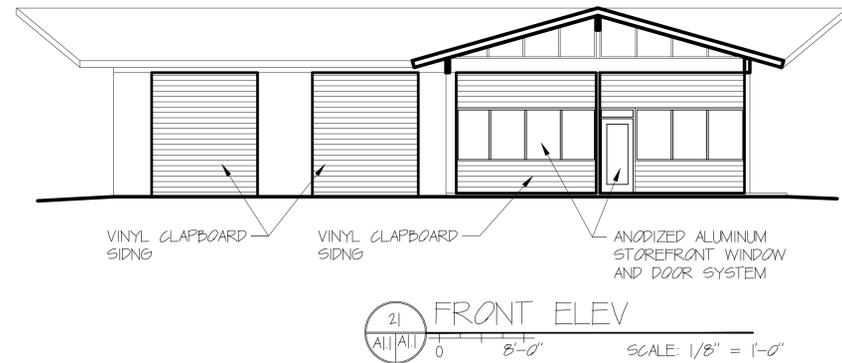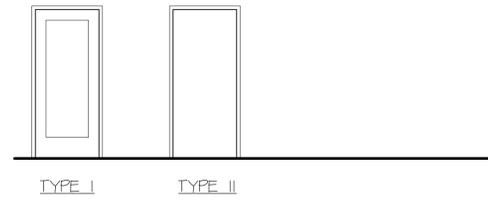

**Bild Architecture**  
PO Box 8235  
Portland, ME  
04104  
207.408.0168  
evan@bildarchitecture.com



PROJECT NO. **14010**  
PROJECT NAME  
**CN BROWN HEATING OIL OFFICE  
PORTLAND, ME**

REVISIONS

1	
2	
3	
4	
5	

**CONSTRUCTION DOCUMENTS**

**DESIGN SHEET**

DRAWN BY **EAC**  
ISSUE DATE **5/12/14**  
SHEET TITLE  
**1/8" = 1'-0"**

**A**  
**1.1**