

REPLACE EX. CATCH BASINS
PLUG EX. PIPES GOING INTO
EACH BASIN W/ CONCRETE
& BACKFILL HOLES. SEE
SHEET C3.

RELOCATE EX.
UTILITY POLE
SEE NOTE #1


REMOVE EX. CMP
VAULT & UNDERGROUND
ELECTRIC LINES GOING
INTO EX. BLDG.

EX. RAIL FENCE TO
BE DISTURBED ONLY
DURING TRENCH CON-
STRUCTION.

APPROX. LOCATION
OF EX. FUEL TANK
TO BE REMOVED
BY OWNER

REMOVE & STOCKPILE
TOPSOIL WITHIN POND
AREA.

EX. FLAG
POLE NOT
TO BE
DISTURBED.

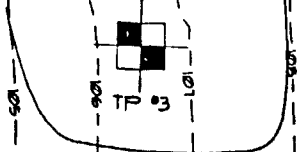

REMOVE EX
TREE

REMOVE EX. HOLE
FLOOR GRIND STAIRS

REMOVE EX. CONC
STEPS & RAMP

STREET


ROOK

REI
TO
LAI

EX. MOD III

N^o 374

374
ASSESSORS PLAN
SHEET 376-D

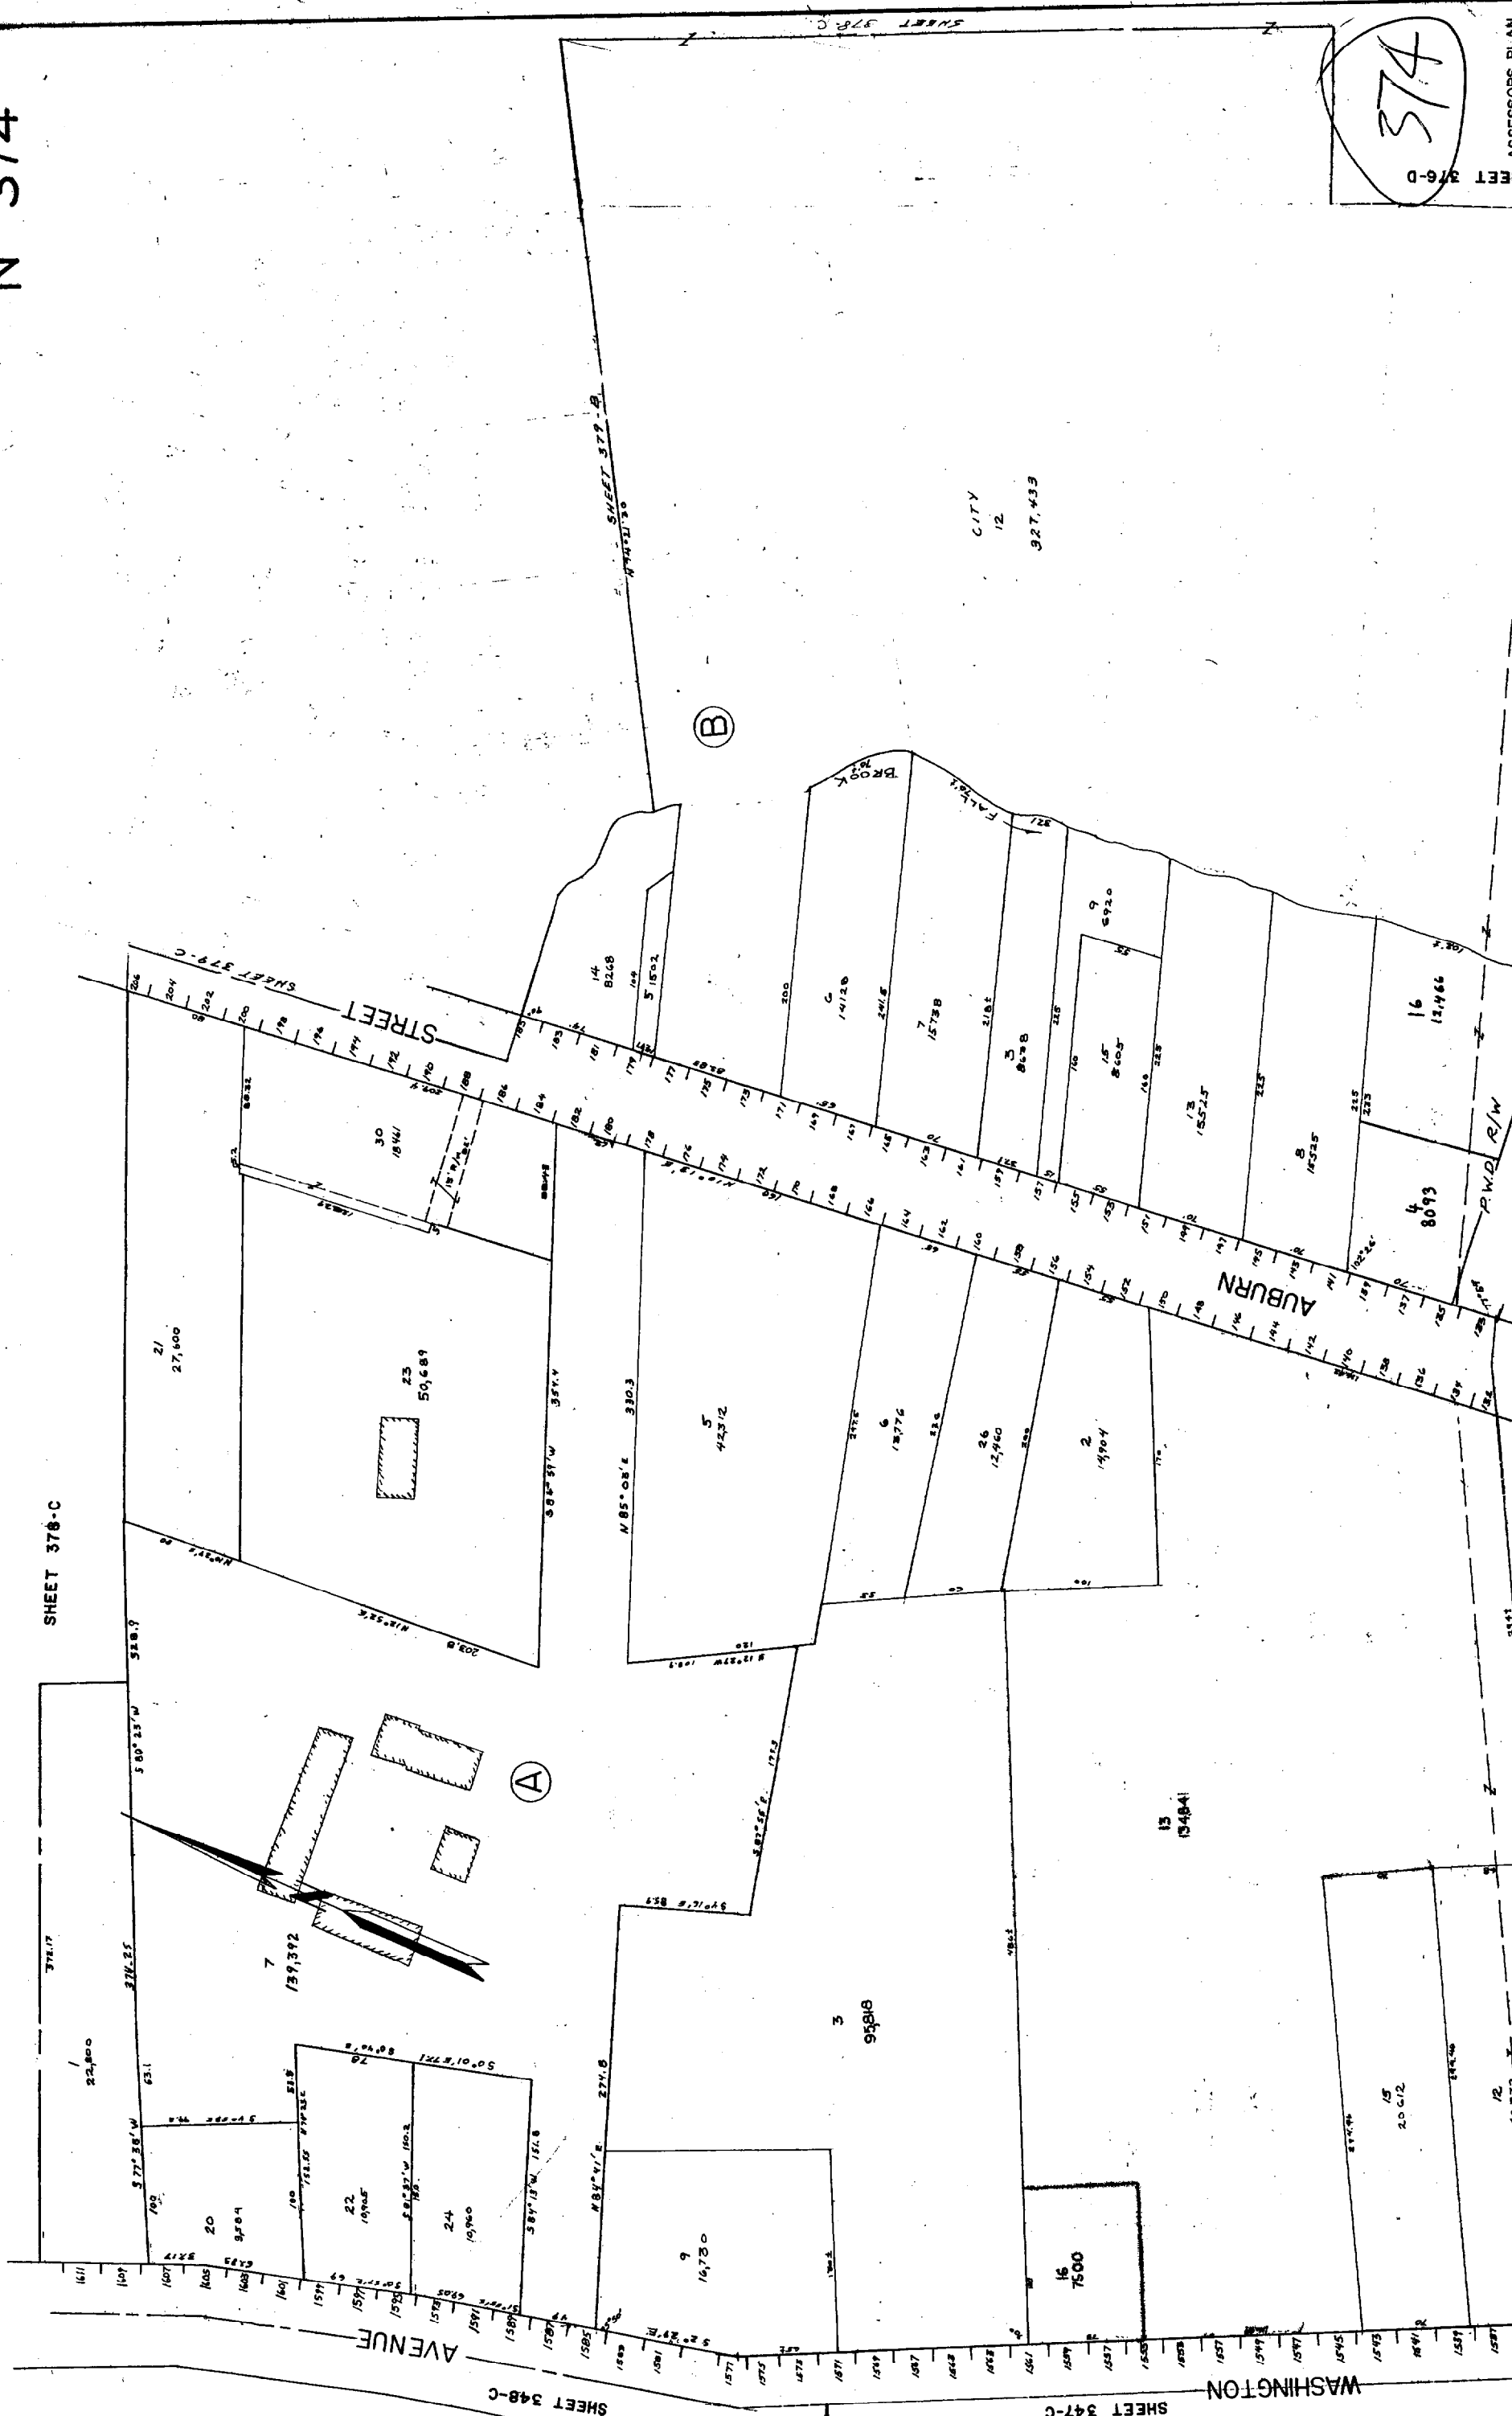

SHEET 376-C

SHEET 347-C

SHEET 348-C

WASHINGTON

AVENUE

STREET

BROOK

AUBURN

CITY

12

327,433

P.W.D. R/W