


City of Portland, Maine - Building or Use Permit Application

389 Congress Street, 04101 Tel: (207) 874-8703, Fax: (207) 874-8716

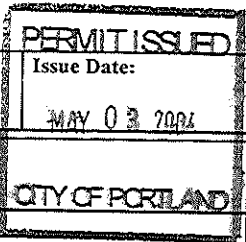

Permit No: 04-0442	Issue Date: MAY 03 2004	CBL: 375 A002001
-----------------------	----------------------------	---------------------

Location of Construction: 42 Auburn St	Owner Name: Kenike Llc	Owner Address: 153 Caleb St	Phone:
Business Name:	Contractor Name: Burr Signs	Contractor Address: 10 Buttonwood St. So. Portland	Phone: 2077991183
Lessee/Buyer's Name	Phone:	Permit Type: Signs - Permanent	Zone: C28

Past Use: Bath Savings	Proposed Use: Bath Savings w/freestanding signage, 32 sf	Permit Fee: \$94.00	Cost of Work: \$0.00	CEO District: 5	uses B-1 for sign
FIRE DEPT: <input type="checkbox"/> Approved <input checked="" type="checkbox"/> Denied		INSPECTION: Use Group: U Type: Sign BOCA 1999			

Proposed Project Description:
Install freestanding sign, 32 s.f.
to be NO Larger Than 5'11" x 6'6"

Signature: _____ Date: _____

PEDESTRIAN ACTIVITIES DISTRICT (P.A.D.)
Action: Approved Approved w/Conditions Denied

Permit Taken By: kwd	Date Applied For: 04/20/2004	Zoning Approval	
-------------------------	---------------------------------	------------------------	--

<p>1. This permit application does not preclude the Applicant(s) from meeting applicable State and Federal Rules.</p> <p>2. Building permits do not include plumbing, septic or electrical work.</p> <p>3. Building permits are void if work is not started within six (6) months of the date of issuance. False information may invalidate a building permit and stop all work.</p>	<p>Special Zone or Reviews</p> <p><input type="checkbox"/> Shoreland</p> <p><input type="checkbox"/> Wetland</p> <p><input type="checkbox"/> Flood Zone</p> <p><input type="checkbox"/> Subdivision</p> <p><input type="checkbox"/> Site Plan</p> <p>Maj <input type="checkbox"/> Minor <input type="checkbox"/> MM <input type="checkbox"/></p> <p><i>ok with conditions</i></p> <p>Date: <i>4/29/04</i></p>	<p>Zoning Appeal</p> <p><input type="checkbox"/> Variance</p> <p><input type="checkbox"/> Miscellaneous</p> <p><input type="checkbox"/> Conditional Use</p> <p><input type="checkbox"/> Interpretation</p> <p><input type="checkbox"/> Approved</p> <p><input type="checkbox"/> Denied</p> <p>Date: _____</p>	<p>Historic Preservation</p> <p><input checked="" type="checkbox"/> Not in District or Landmark</p> <p><input type="checkbox"/> Does Not Require Review</p> <p><input type="checkbox"/> Requires Review</p> <p><input type="checkbox"/> Approved</p> <p><input type="checkbox"/> Approved w/Conditions</p> <p><input type="checkbox"/> Denied</p> <p>Date: _____</p>
--	--	--	---

CERTIFICATION

I hereby certify that I am the owner of record of the named property, or that the proposed work is authorized by the owner of record and that I have been authorized by the owner to make this application as his authorized agent and I agree to conform to all applicable laws of this jurisdiction. In addition, if a permit for work described in the application is issued, I certify that the code official's authorized representative shall have the authority to enter all areas covered by such permit at any reasonable hour to enforce the provision of the code(s) applicable to such permit.

SIGNATURE OF APPLICANT _____ ADDRESS _____ DATE _____ PHONE _____

RESPONSIBLE PERSON IN CHARGE OF WORK, TITLE _____ DATE _____ PHONE _____

City of Portland, Maine - Building or Use Permit

389 Congress Street, 04101 Tel: (207) 874-8703, Fax: (207) 874-8716

Permit No: 04-0442	Date Applied For: 04/20/2004	CBL: 375 A002001
-----------------------	---------------------------------	---------------------

Location of Construction: 42 Auburn St	Owner Name: Kenike Llc	Owner Address: 153 Caleb St	Phone:
Business Name:	Contractor Name: Burr Signs	Contractor Address: 10 Buttonwood St. So. Portland	Phone (207) 799-1183
Lessee/Buyer's Name	Phone:	Permit Type: Signs - Permanent	

Proposed Use: Bath Savings w/freestanding signage, 32 sf	Proposed Project Description: Install freestanding sign, 32 s.f.
---	---

Dept: Zoning	Status: Approved with Conditions	Reviewer: Marge Schmuckal	Approval Date: 04/29/2004
Note: 4/29/04 the maximum allowed is 32 sq. ft and the figures show 39 sq. ft. - one of the dimensions of the sign was wrong on the plan - the sign per Randy Burr is 4'11" x 6'6" Ok to Issue: <input checked="" type="checkbox"/>			
1) The maximum sign allowance per that given by Randy Burr on 4/29/04 is 4' 11" x 6' 6". This approval is based upon these dimensions only			

Dept: Building	Status: Approved with Conditions	Reviewer: Tammy Munson	Approval Date: 04/30/2004
Note: Ok to Issue: <input checked="" type="checkbox"/>			
1) Signage Installation to comply with Chapter 31 BOCA 1999			

City of Portland, Maine - Building or Use Permit


389 Congress Street, 04101 Tel: (207) 874-8703, Fax: (207) 874-8716

Permit No: 04-0442	Date Applied For: 04/20/2004	CBL: 375 A002001
-----------------------	---------------------------------	---------------------

Location of Construction: 42 Auburn St	Owner Name: Kenike Llc	Owner Address: 153 Caleb St	Phone:
Business Name:	Contractor Name: Burr Signs <i>939-3924</i>	Contractor Address: 10 Buttonwood St. So. Portland	Phone (207) 799-1183
Lessee/Buyer's Name	Phone:	Permit Type: Signs - Permanent	

Proposed Use: Bath Savings w/freestanding signage, 32 sf	Proposed Project Description: Install freestanding sign, 32 s.f.
---	---

Dept: Zoning	Status: Approved with Conditions	Reviewer: Marge Schmuckal	Approval Date: 04/29/2004
Note: 4/29/04 the maximum allowed is 32 sq. ft and the figures show 39 sq. ft. - one of the dimensions of the sign was wrong on the plan - the sign per Randy Burr is 4'11" x 6'6"			Ok to Issue: <input checked="" type="checkbox"/>
1) The maximum sign allowance per that given by Randy Burr on 4/29/04 is 4' 11" x 6' 6". This approval is based upon these dimensions only			
Dept: Building	Status: Pending	Reviewer:	Approval Date:
Note:			Ok to Issue: <input type="checkbox"/>

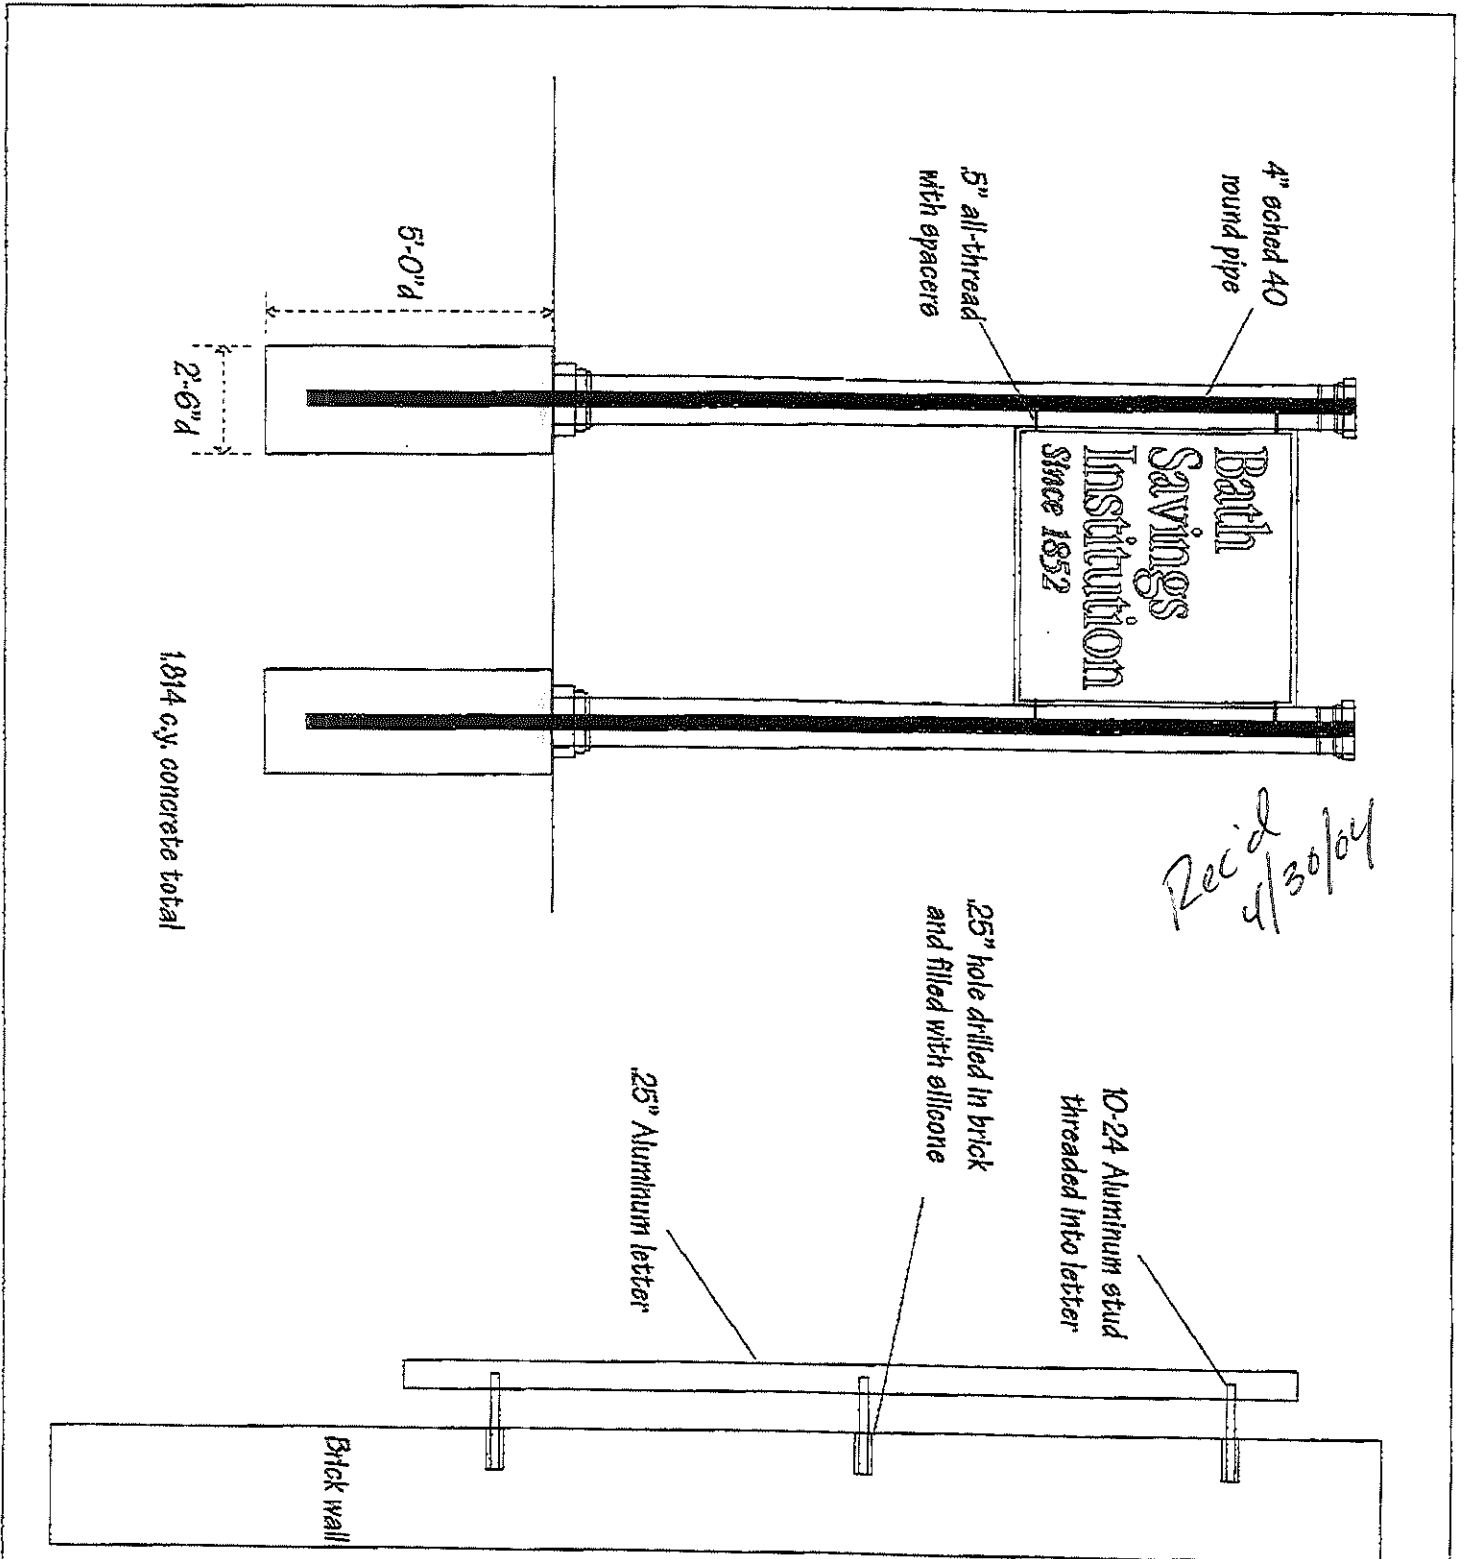

THIS DESIGN IS THE EXCLUSIVE PROPERTY OF BURR SIGNS. ALL REPRODUCTION AND REPRODUCTION RIGHTS ARE RESERVED BY US.

THIS PRINT HAS BEEN DESIGNED FOR YOUR PERSONAL USE. IT MAY NOT BE SUBMITTED, COPIED, OR EXHIBITED OUTSIDE OF YOUR COMPANY OR ORGANIZATION WITHOUT THE EXPRESSED WRITTEN PERMISSION OF BURR SIGNS.

© Copyright

CLIENT	BS
LOCATION	PORTLAND, ME
SALE PERSON	R. BURR
DRAWN BY	R. BURR
SCALE	N.T.S.
DATE	02/05/04
APPROVAL	BR
DRAWING NO.	BS1Portland3b.cdl
CONTRACT NO.	
DATE	

CONTRACT SPECIFICATIONS MAY VARY FROM DRAWING. ALL WORK SHALL BE IN ACCORDANCE WITH THE LATEST EDITIONS OF THE INTERNATIONAL CODE BOOKS.

Friday, April 30, 2004 12:19 PM

Randolph Burr 207-799-1324

p.01



Recipient: Tammy Munson

Sent By: Randy Burr

Company: City of Portland

Company: Burr Signs

Fax Number: 8748716

Fax Number: 207-799-1324

Voice Number:

Voice Number: 207-799-1183


Date: 4/30/2004

Time: 12:19:19 PM

Total No. Pages: 2

Subject:


Message:

 

04-0442


Signage/Awning Permit Application

If you or the property owner owes real estate or personal property taxes or user charges on any property within the City, payment arrangements must be made before permits of any kind are accepted.

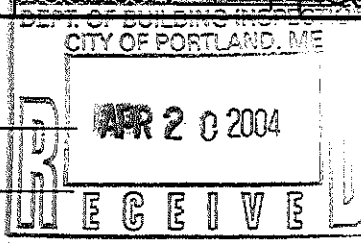Location/Address of Construction: <u>44 42 AUBURN ST.</u>		
Total Square Footage of Proposed Structure <u>31.95</u>	Square Footage of Lot	
Tax Assessor's Chart, Block & Lot Chart# <u>375</u> Block# <u>A</u> Lot# <u>002</u>	Owner: <u>BATH SHING INST.</u>	Telephone: <u>442-7711</u>
Lessee/Buyer's Name (If Applicable)	Applicant name, address & telephone: <u>BURR SIGNS</u> <u>10 BUTTOWOOD ST.</u> <u>SO. PORTLAND, ME</u> <u>04106</u>	Total s.f. of signage x \$1.00 per s.f. plus \$30.00 = Total Fee: \$ <u>64</u> Awning Fee = Cost Of Work: \$ <u>30</u> Total Fee: \$ <u>94.00</u>
Current use: <u>bank</u>		
If the location is currently vacant, what was prior use: <u>RETAIL</u>		
Approximately how long has it been vacant: <u>1 YEAR</u>		
Proposed use: <u>BANK</u>		
Project description: <u>RETAIL NON-ILLUM FREESTANDING SIGN</u>		
Contractor's name, address & telephone: <u>BURR SIGNS / 10 BUTTOWOOD ST.</u> <u>SO. PORTLAND, ME 04106</u>		
Who should we contact when the permit is ready: <u>BURR SIGNS</u> <u>799-1183</u>		
Mailing address: <u>SAME</u>		
We will contact you by phone when the permit is ready. You must come in and pick up the permit and review the requirements before starting any work, with a Plan Reviewer. A stop work order will be issued and a \$100.00 fee if any work starts before the permit is picked up. PHONE:		

IF THE REQUIRED INFORMATION IS NOT INCLUDED IN THE SUBMISSIONS THE PERMIT WILL BE AUTOMATICALLY DENIED AT THE DISCRETION OF THE BUILDING/PLANNING DEPARTMENT. WE MAY REQUIRE ADDITIONAL INFORMATION IN ORDER TO APPROVE THIS PERMIT.

I hereby certify that I am the Owner of record of the named property, or that the owner of record authorizes the proposed work and that I have been authorized by the owner to make this application as his/her authorized agent. I agree to conform to all applicable laws of this jurisdiction. In addition, if a permit for work described in this application is issued, I certify that the Code Official's authorized representative shall have the authority to enter all areas covered by this permit at any reasonable hour to enforce the provisions of the codes applicable to this permit.

Signature of applicant: 	Date: <u>04/20/04</u>
---	-----------------------

This is NOT a permit, you may not commence ANY work until the permit is issued.

CHECKLIST FOR SIGN/AWNING APPLICATION

Applicants for a sign or awning permit are required to submit the following information to the Code Enforcement Office at the time of application:

- DNA Certificate of Liability listing the City as additional insured if any portion of the sign abuts or encroaches on any public right of way, or can fall into any public right of way. Amount must equal \$400,000.00.
- DNA Letter of permission from the owner indicating the permissions granted and the tenant/space building frontage.
- X A sketch plan of lot, indicating location of buildings, driveways, and any abutting streets or rights of way, lengths of building frontages, street frontages, and all existing setbacks. Indicate on the plan all existing and proposed signs with their dimensions and specific locations.
- X A sketch or photo of any proposed sign(s) indicating content, dimensions, materials, source of illumination, and construction method, as well as specifics of installation/attachment.
- DNA Certificate of Flammability required for awning or canopy at time of application.
- DNA UL# required for lighted signs at the time of Final Inspection. Failure to provide this information will invalidate the Sign Permit.
- X Pre-Application Questionnaire completed and attached. Photos of existing signage attached.

**Permit Fee for signage or awning-with-signage:
\$30.00 plus \$1.00 per square foot of sign.**

**Permit Fee for awning-without-signage is based on cost of work:
\$30.00 for the first \$1,000.00, plus \$7.00 for each additional \$1,000.000.**

SIGNAGE/AWNING PRE-APPLICATION QUESTIONNAIRE

PLEASE ANSWER ALL QUESTIONS

ADDRESS: 46 AUBURN ST ZONE: B1

CBL: _____

SINGLE TENANT LOT? YES NO _____ MULTI TENANT LOT? YES _____ NO *per Randy*

MORE THAN ONE SIGN TOTAL WITH PROPOSED SIGN? YES _____ NO

INFORMATION ON PROPOSED SIGN(S):

FREESTANDING (e.g., pole) SIGN? YES NO _____ DIMENSIONS PROPOSED: 4'11" x 5'-6"

BLDG. WALL SIGN? (attached to bldg) YES _____ NO DIMENSIONS PROPOSED: _____

INFORMATION ON ALREADY EXISTING AND PERMITTED SIGN(S):

FREESTANDING (e.g., pole) SIGN? YES _____ NO DIMENSIONS: _____

BLDG. WALL SIGN(attached to bldg) ? YES _____ NO DIMENSIONS: _____

AWNING? YES _____ NO DIMENSIONS: _____

LOT FRONTAGE (FEET): _____

TENANT/ALLOCATED BUILDING SPACE FRONTAGE (FEET): _____

AWNING YES _____ NO IS AWNING BACKLIT? YES _____ NO _____

HEIGHT OF AWNING: _____ LENGTH OF AWNING: _____ DEPTH: _____


IS THERE ANY COMMUNICATION, MESSAGE, TRADEMARK OR SYMBOL ON IT? YES _____ NO _____

IF YES, TOTAL S.F. OF PANELS WITH COMMUNICATIONS/MESSAGE/TRADEMARK/SYMBOL? _____ s.f.

A SITE SKETCH AND BUILDING SKETCH SHOWING EXACTLY WHERE EXISTING AND NEW SIGNAGE IS LOCATED MUST BE PROVIDED. SKETCHES AND/OR PICTURES OF PROPOSED SIGNAGE ARE ALSO REQUIRED.

SIGNATURE OF APPLICANT: [Signature] DATE: 04/20/04

Free Standing Sign
32' max size
16' max height
5' set back
**** FOR OFFICE USE ONLY ****
4'11" x 6'6" = 31.9' over = NO
5'11" x 6'6" = 30.48' ←
14' high
no plot plan
with Bldg sign permit
over 5' from prop. line

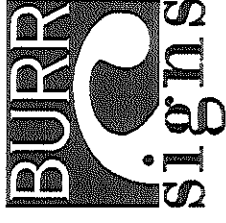

10 BATHWOOD ST.
 SO. PORTLAND, ME 04106
 PH 207-799-1183 FX 207-799-1324

THIS DESIGN IS THE EXCLUSIVE PROPERTY OF BURR SIGNS. ALL PRODUCTION AND REPRODUCTION RIGHTS ARE RESERVED BY US.
 THIS PRINT HAS BEEN DESIGNED FOR YOUR PERSONAL USE. IT MAY NOT BE SUBMITTED, USED OR EXHIBITED OUTSIDE OF YOUR COMPANY OR ORGANIZATION WITHOUT THE EXPRESS WRITTEN PERMISSION OF BURR SIGNS.
 © Copyright

CLIENT
 BSI

LOCATION
 PORTLAND, ME

SALES PERSON
 R. BURR

DRAWN BY
 R-BURR

SCALE
 1" = 40"

DATE
 02/05/04

ACCEPTANCE SIGNATURE

DATE

DRAWING NO
 BSI Portland 3.cdl

COLORS SHOWN HERE MAY NOT REPRESENT ACTUAL COLORS. COLOR MATCH NUMBERS MAY BE REQUIRED.



4/29/04

per Randy Burr
 this is actual
 4'11"

4'11"

31.98"

5.92

4.92 x 6.5 = 31.98"
 32" MAX allowed

~~5.92 x 6.5 = 39.072 ft~~

Note → ?

Scale is off

D/F Externally illuminated
 pylon sign
 31.95 e.f.

