


Jennifer Thompson

My Map
93 Washington

for Application
for pool
permit

201601762

re-done
7-7-16

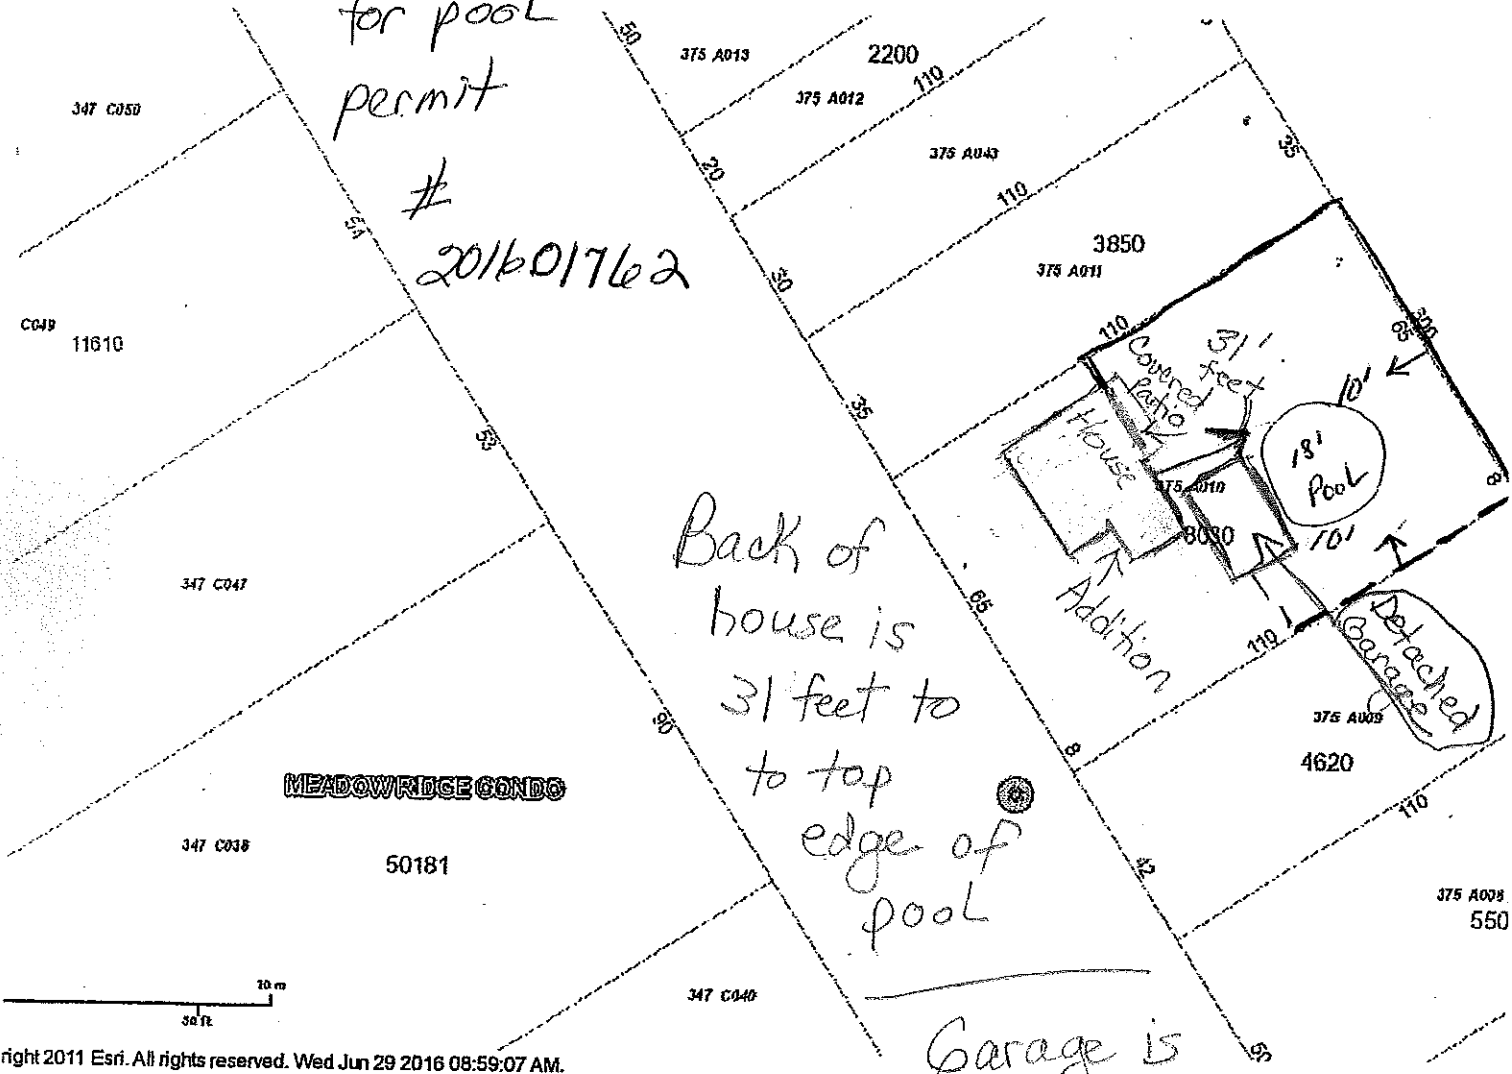

Back of house is 31 feet to top edge of pool

Garage is detached.

- Black Line is 6' chain link privacy fence
- - - 5' wire mesh fencing (dash line)

Backyard is entirely enclosed by fencing