


PROPOSED
Stair & Deck Replacement
110 Auburn St

Contractor
Brown's Res Const Co Inc.
475 Main St
CORNISH, ME 04020
8928649
6258235

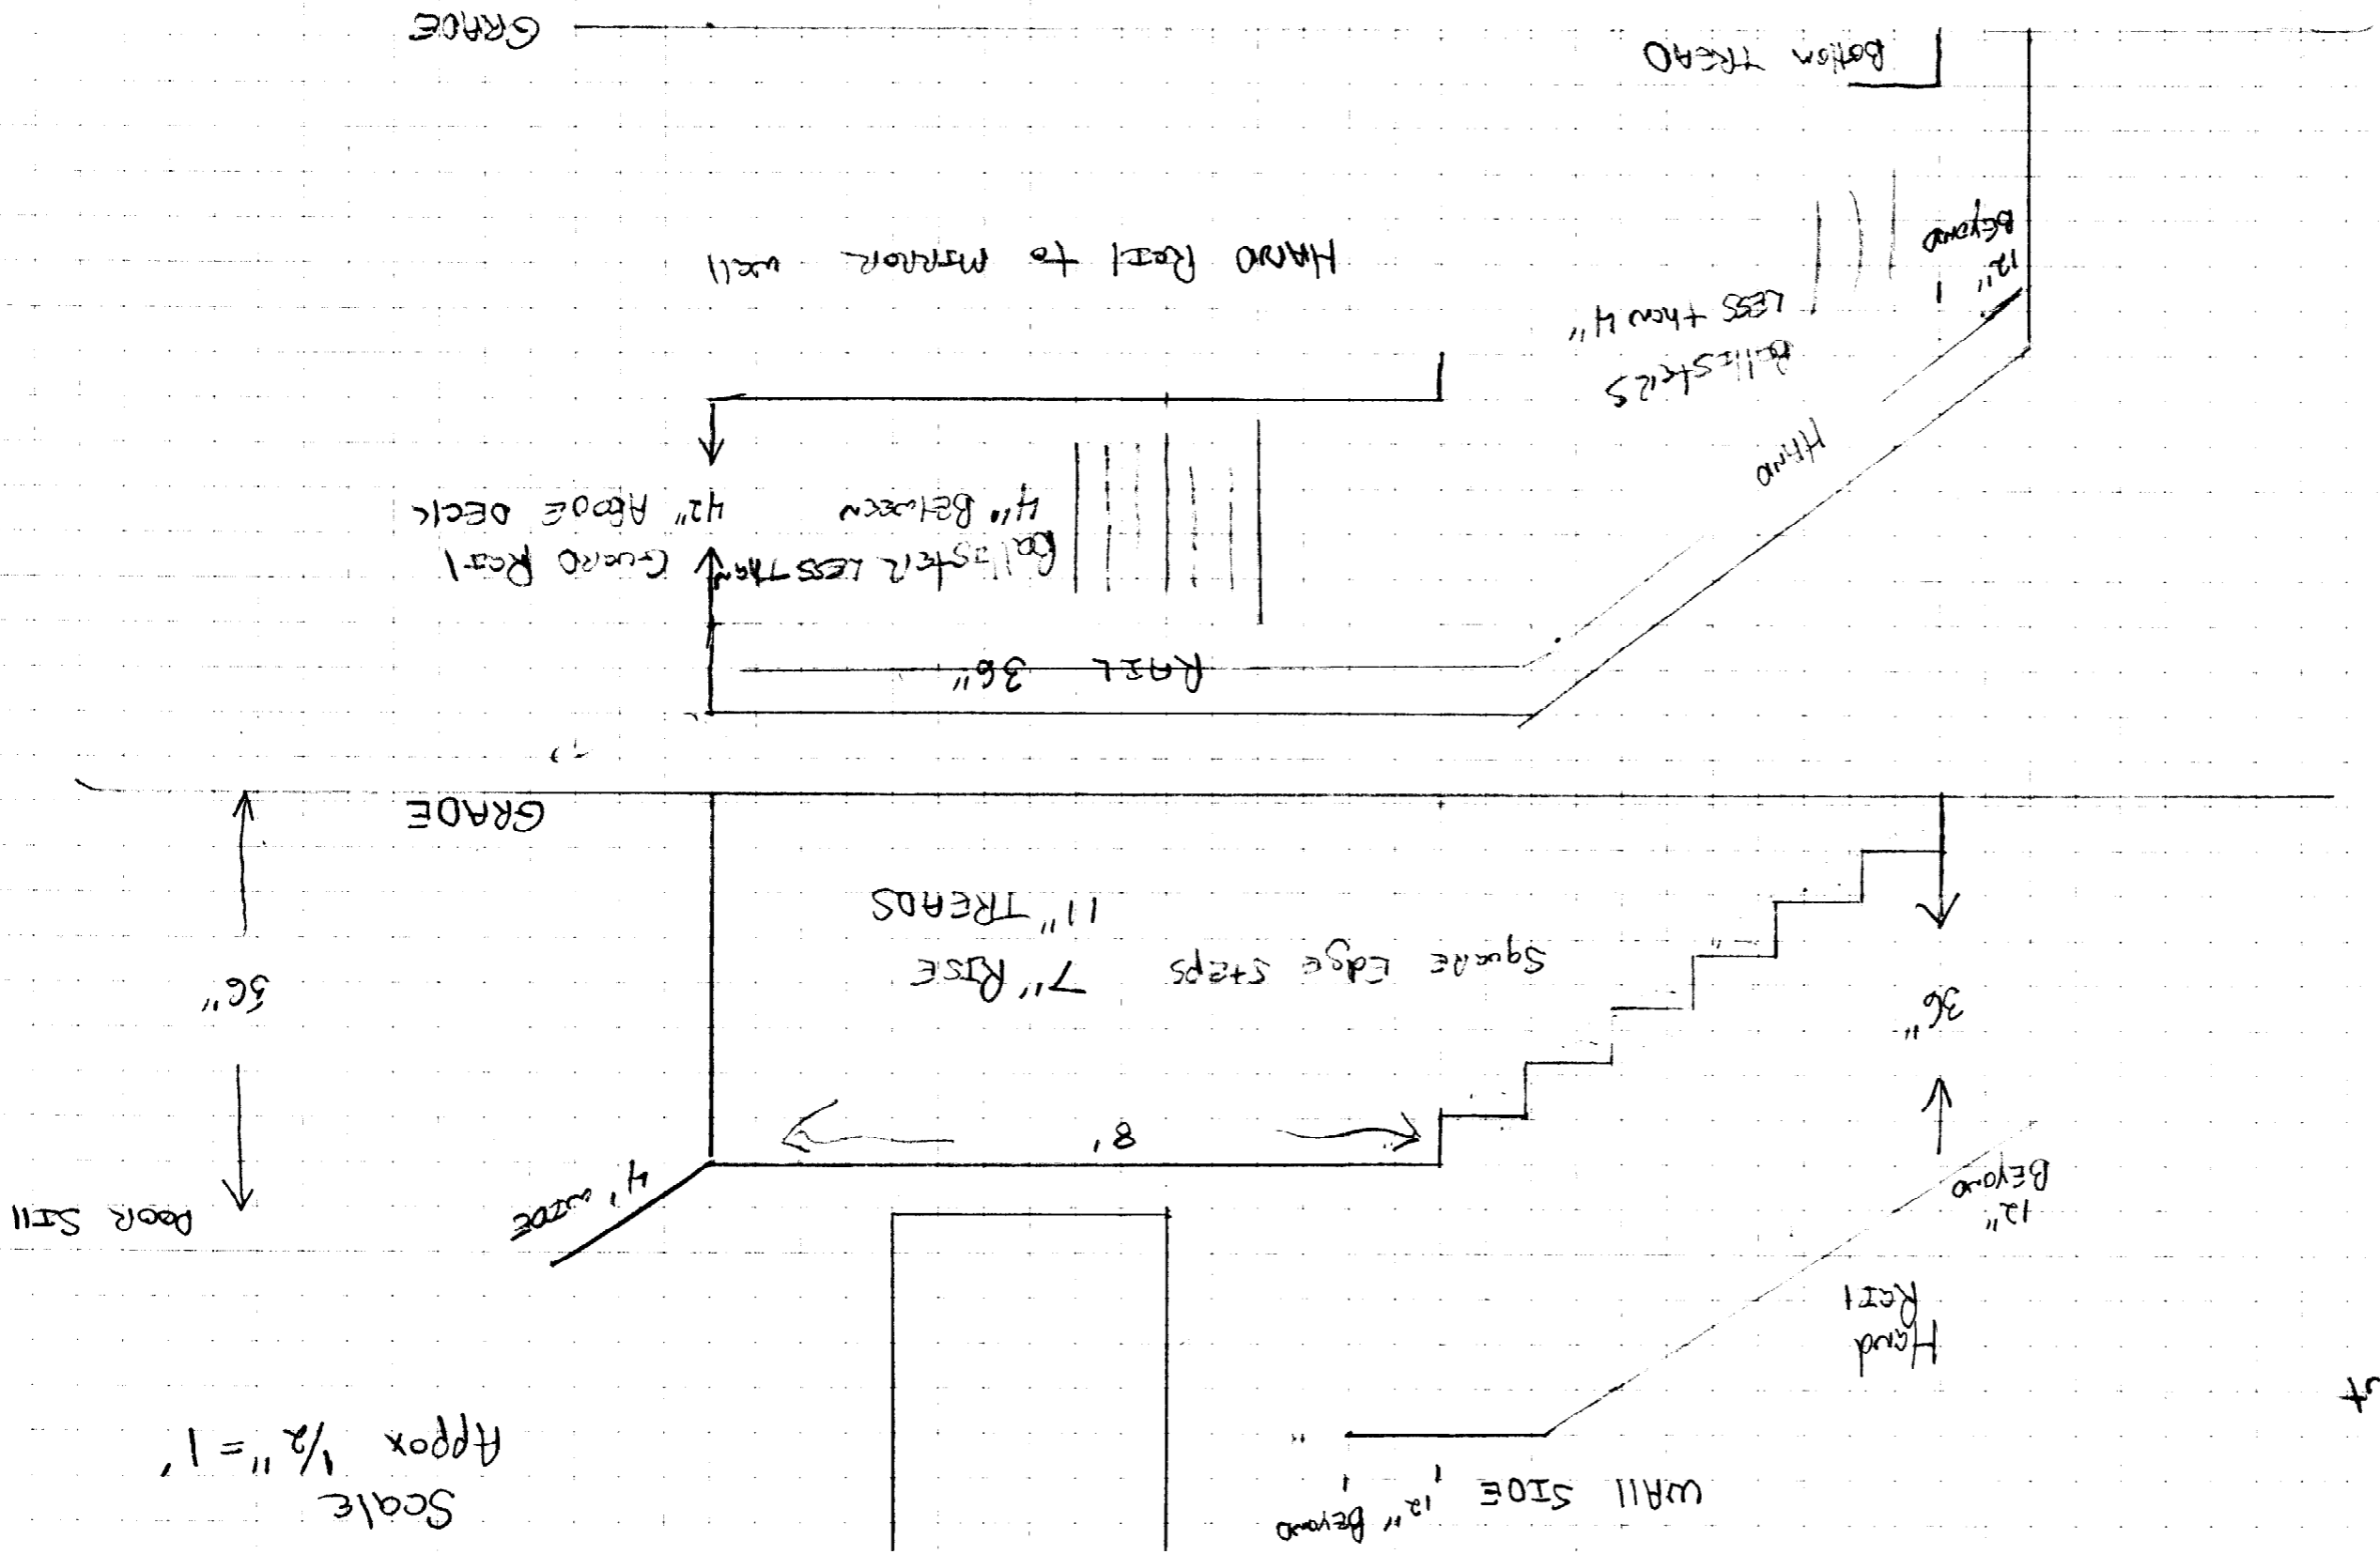

Scale 1/2" = 1'
Approx