

Issue #	Issue Date	Issue Description
1	08/15/2014	ISSUE FOR BID AND PERMIT

Seal/Signature \_\_\_\_\_

Project Name  
ADA UPGRADES


Project Number  
11.6560.125

Description  
TYPICAL ADA INFORMATION


Scale  
1/2" = 1'-0"

**A00.40**


© 2014 Gensler

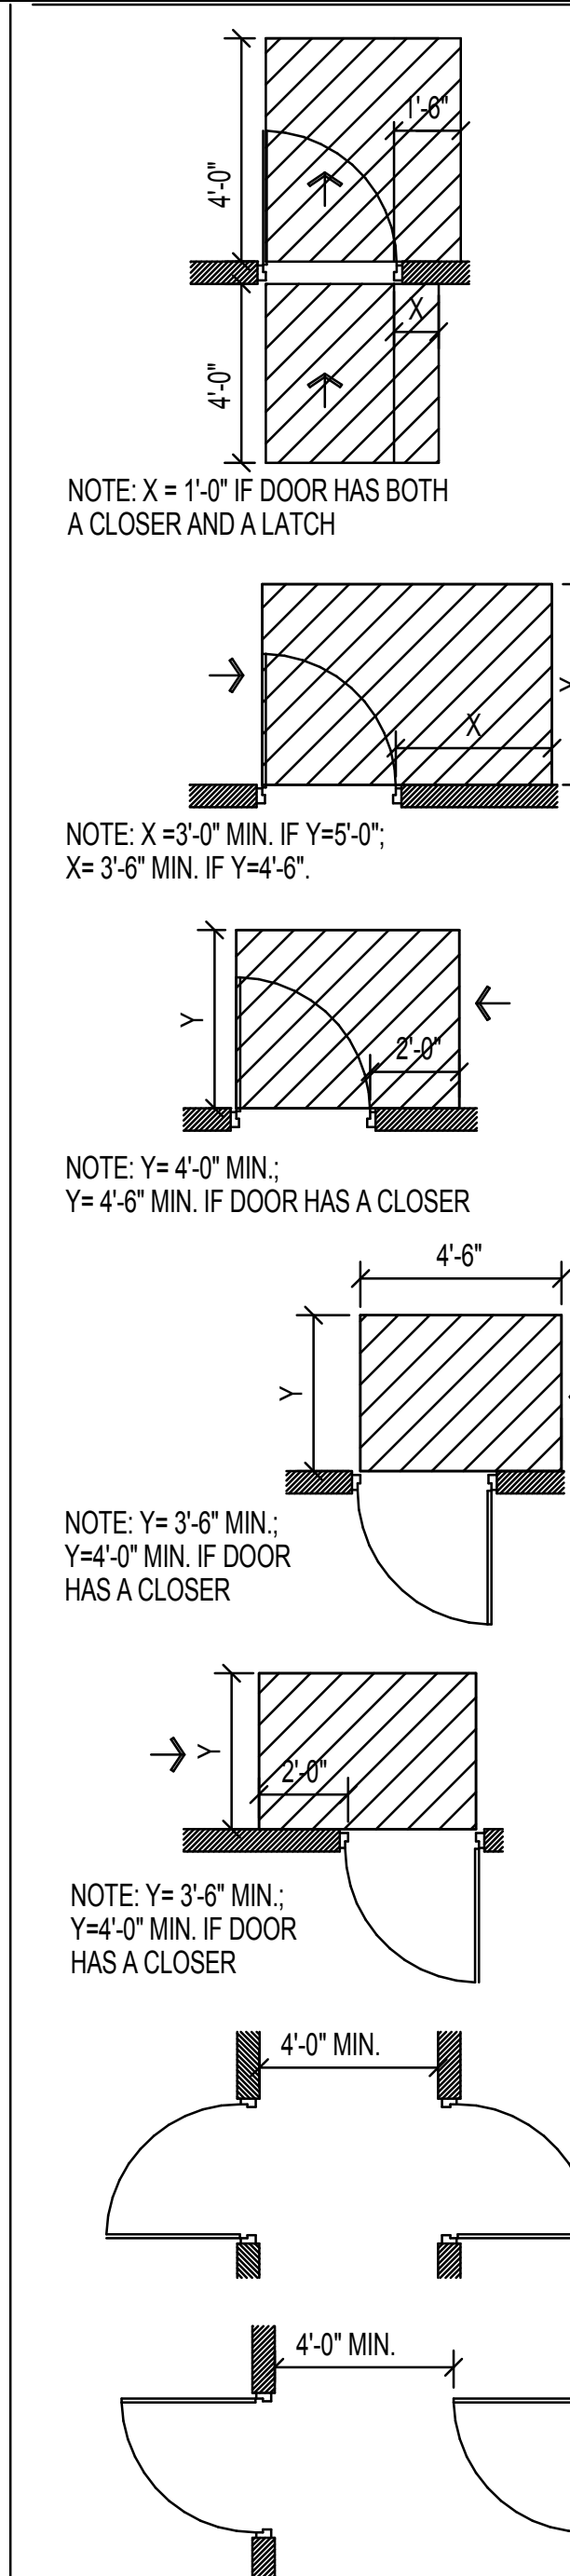


**CLEARANCES 01**  
SCALE: 1/2" = 1'-0"

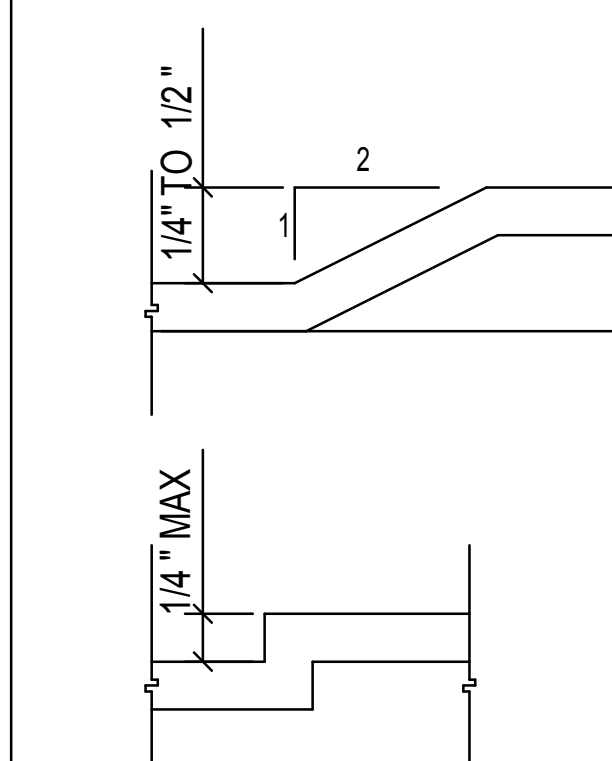


**THRESHOLDS 02**  
SCALE: FULL

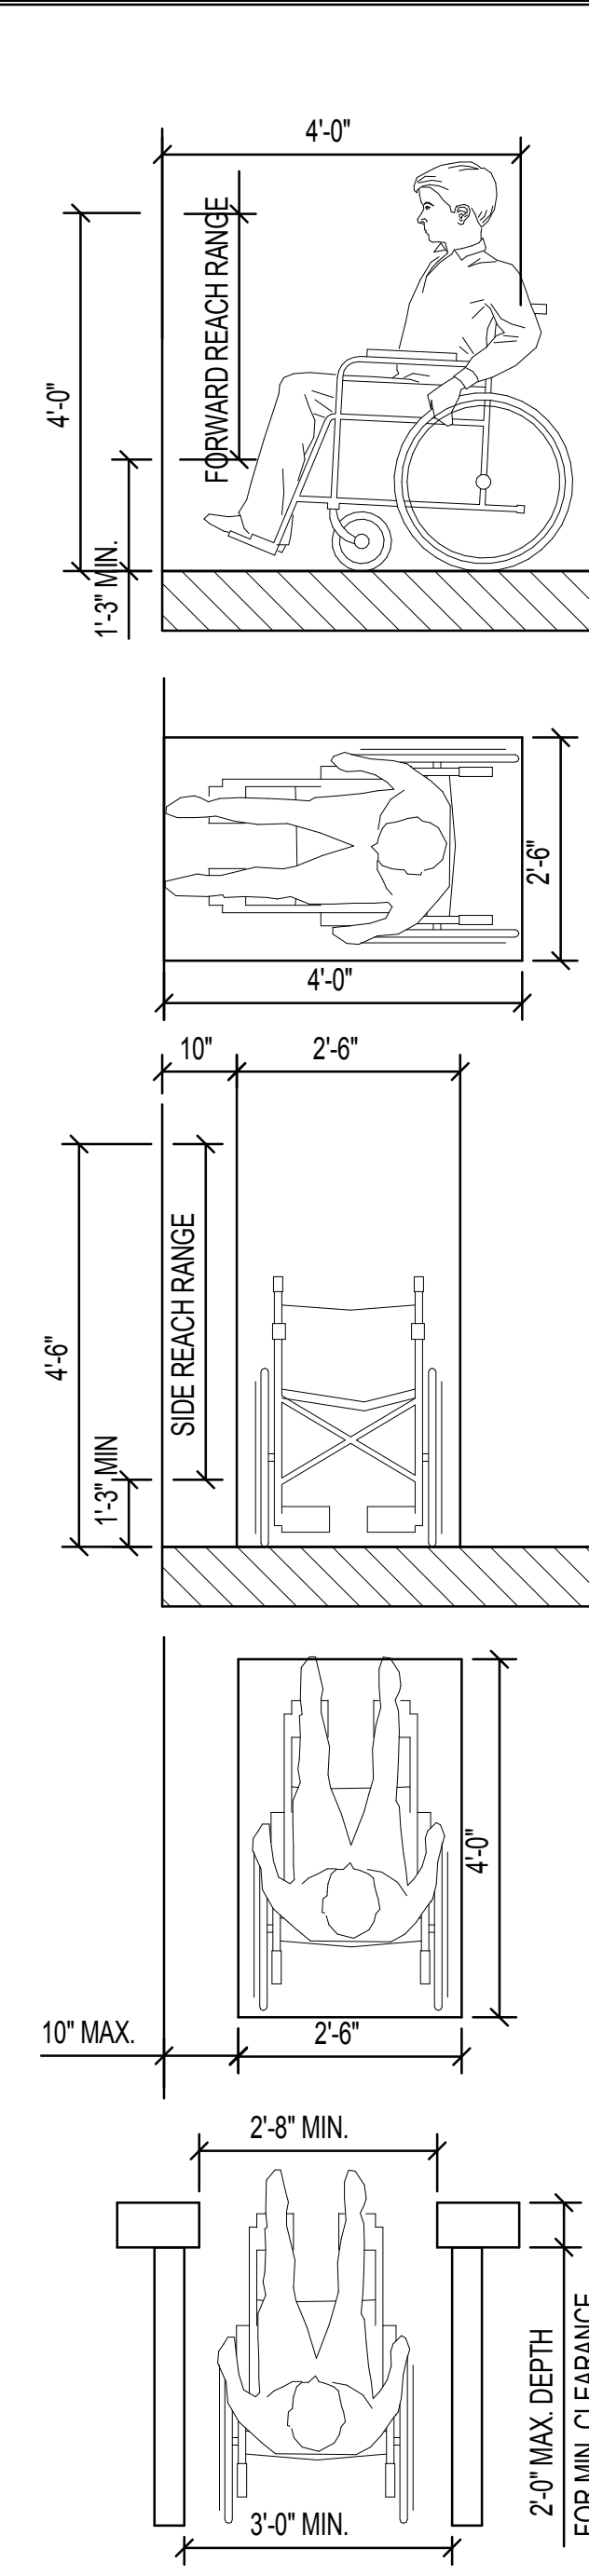


**REACH RANGES 04**  
SCALE: 1/2" = 1'-0"

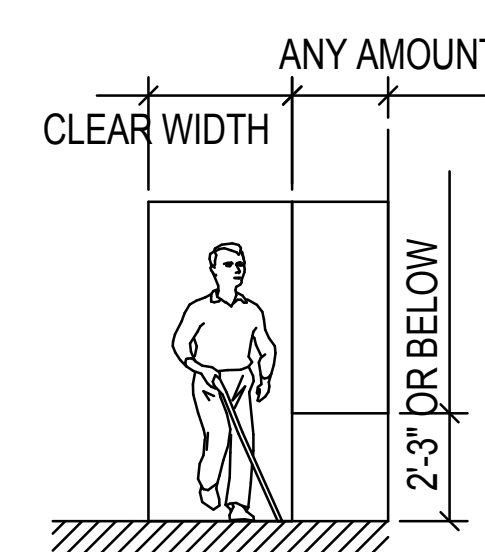


**PROTRUDING OBJECTS 05**  
SCALE: 1/4" = 1'-0"

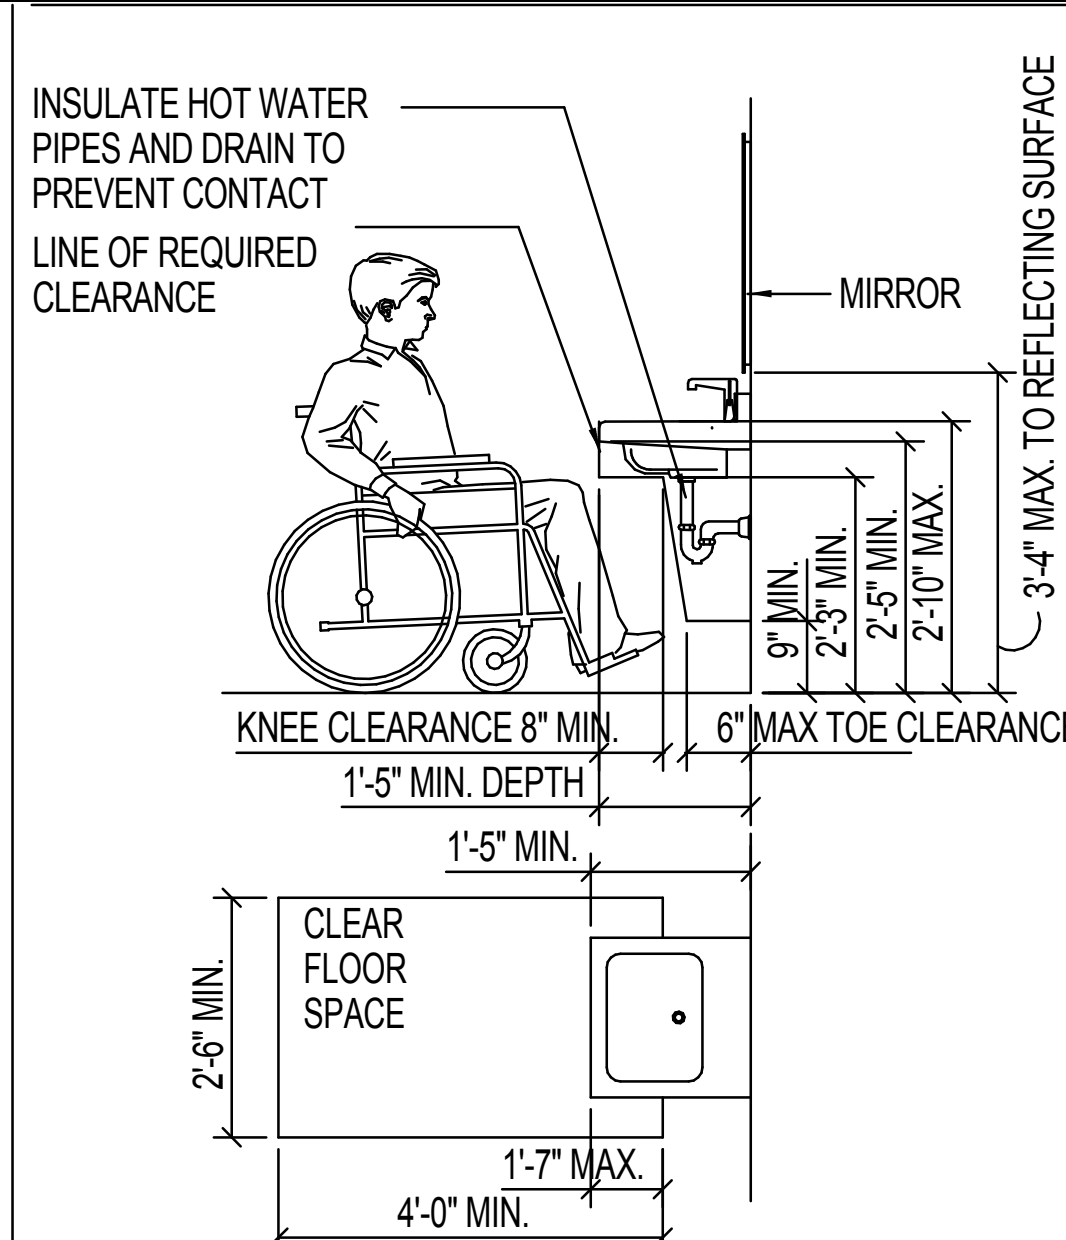


**SINK OR VANITY 06**  
SCALE: 1/2" = 1'-0"

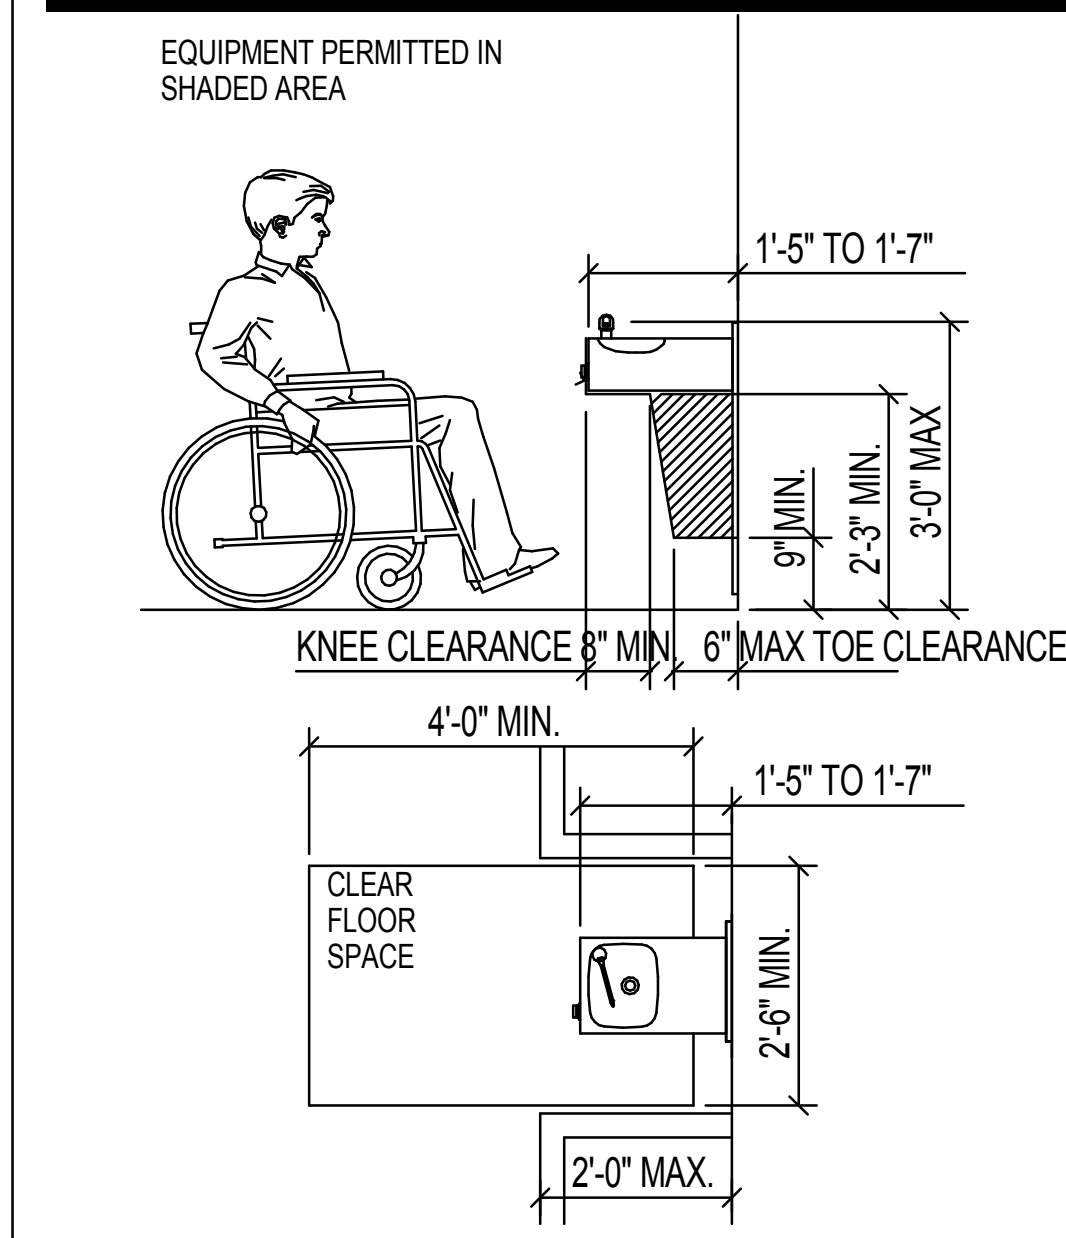


**DRINKING FOUNTAIN 07**  
SCALE: 1/2" = 1'-0"

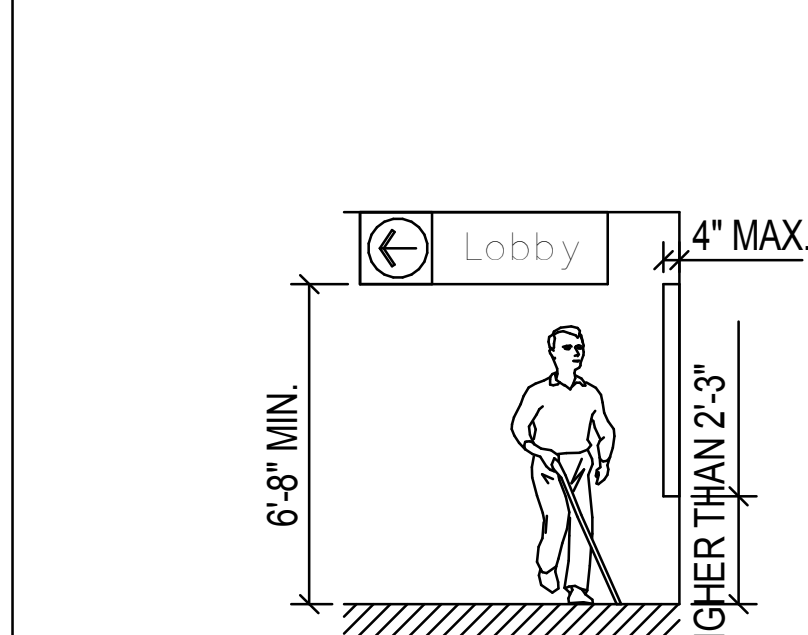


**HANDRAIL EXTENSIONS 10**  
SCALE: 1/2" = 1'-0"

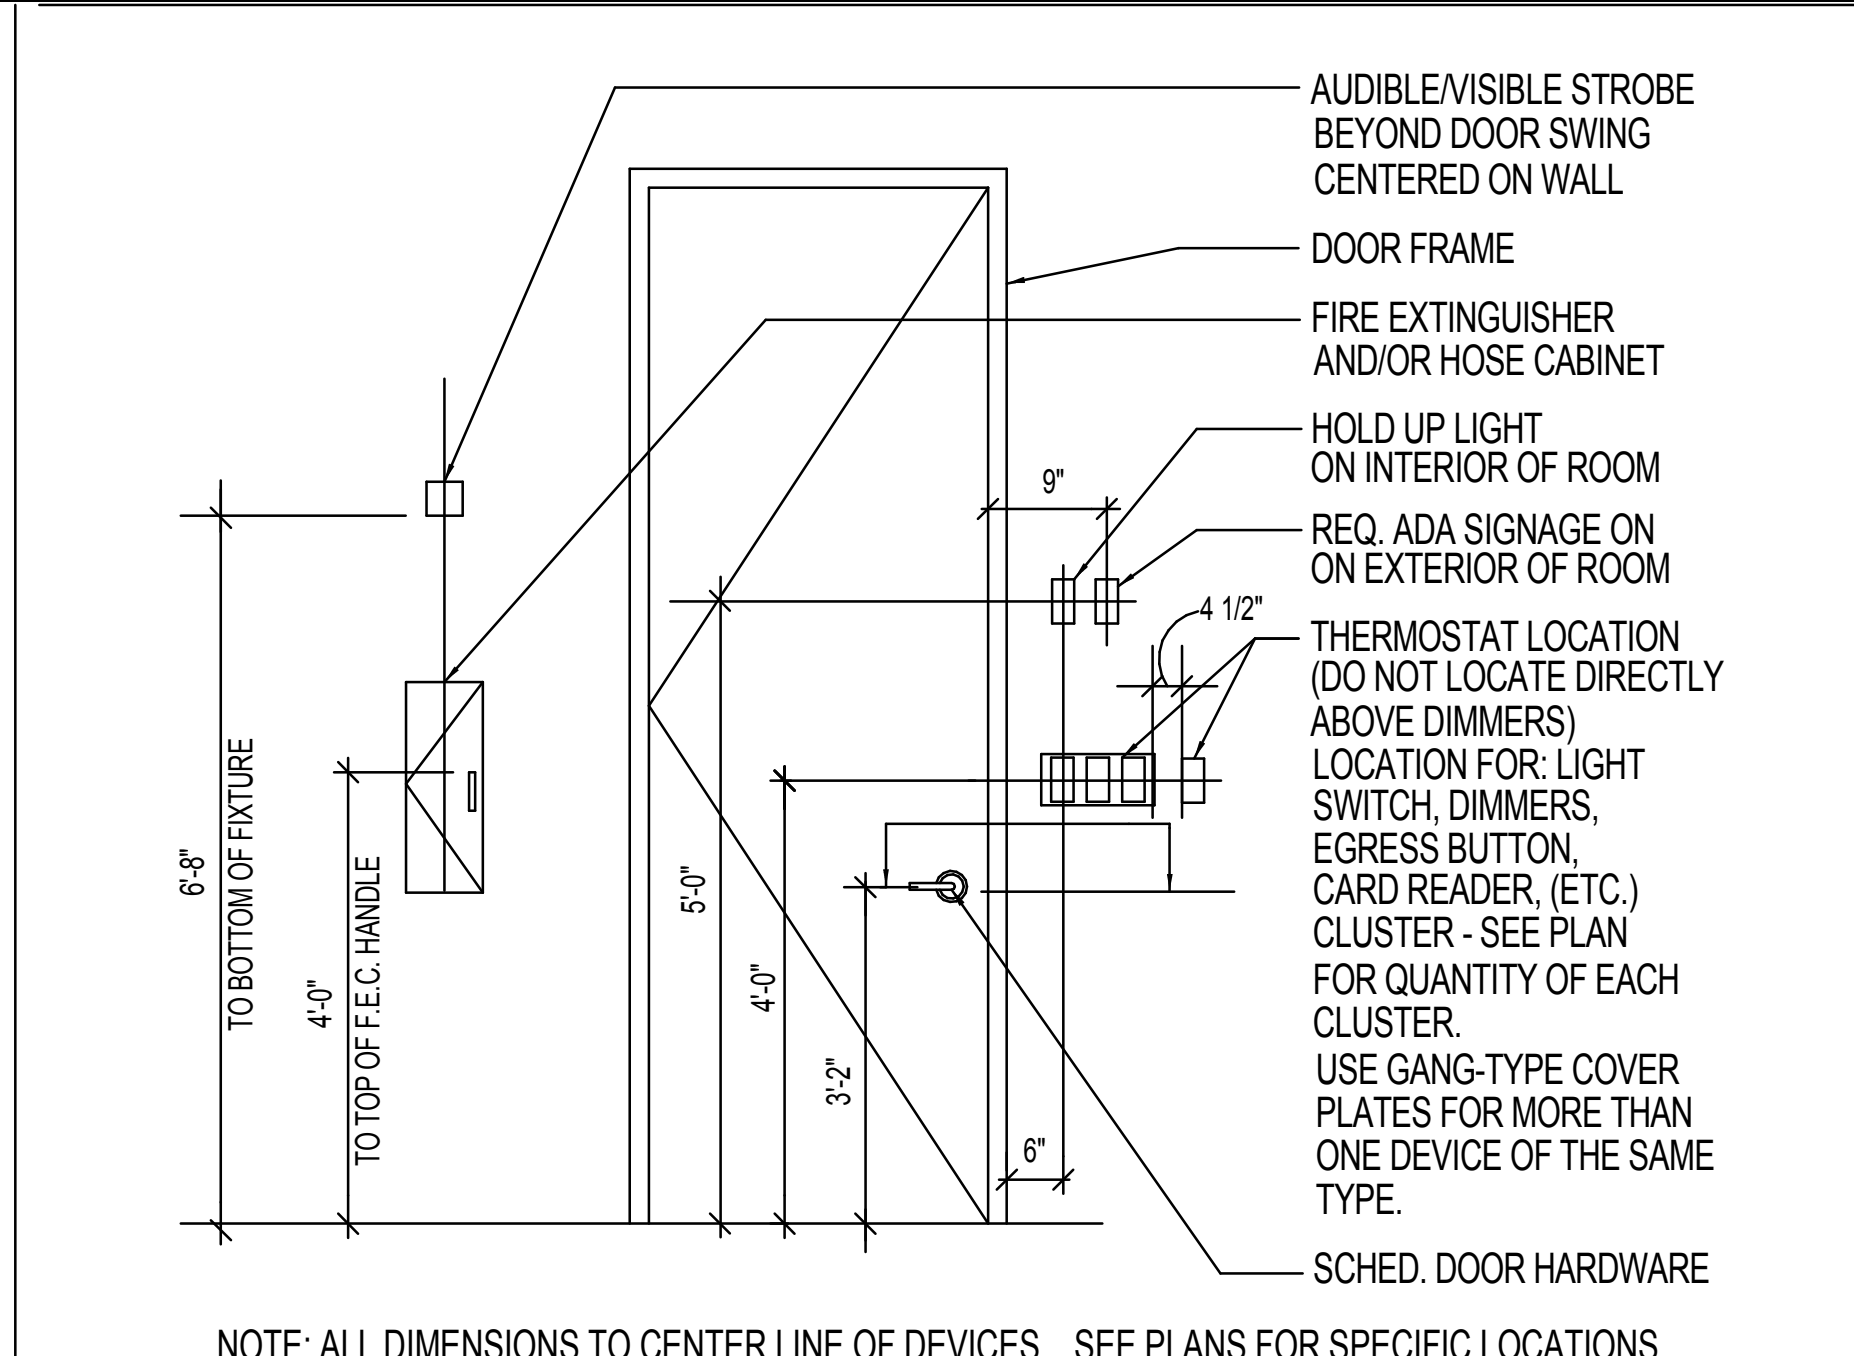


**TYPICAL MOUNTING HEIGHTS 08**  
SCALE: NTS

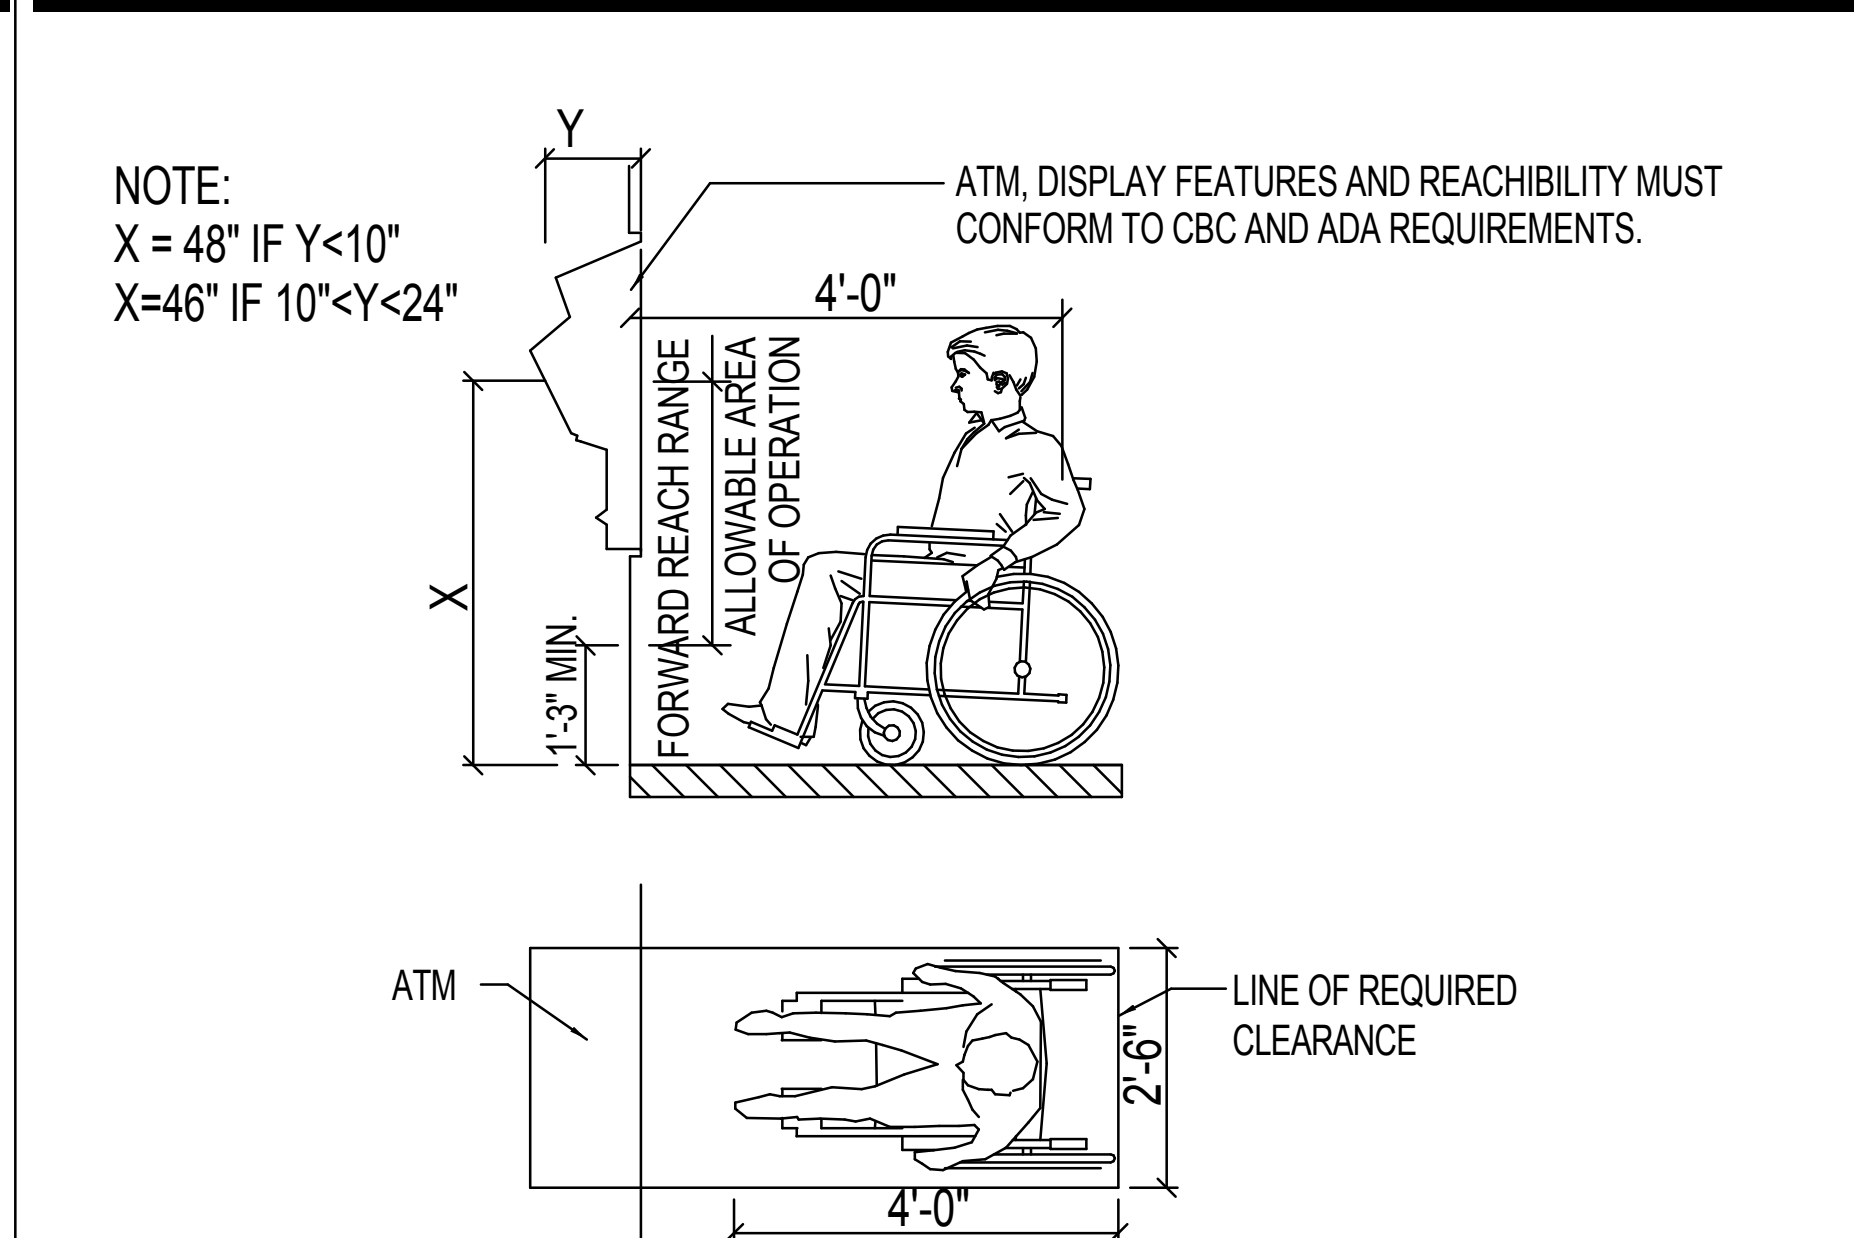


**ATM CLEARANCES 09**  
SCALE: 1/2" = 1'-0"

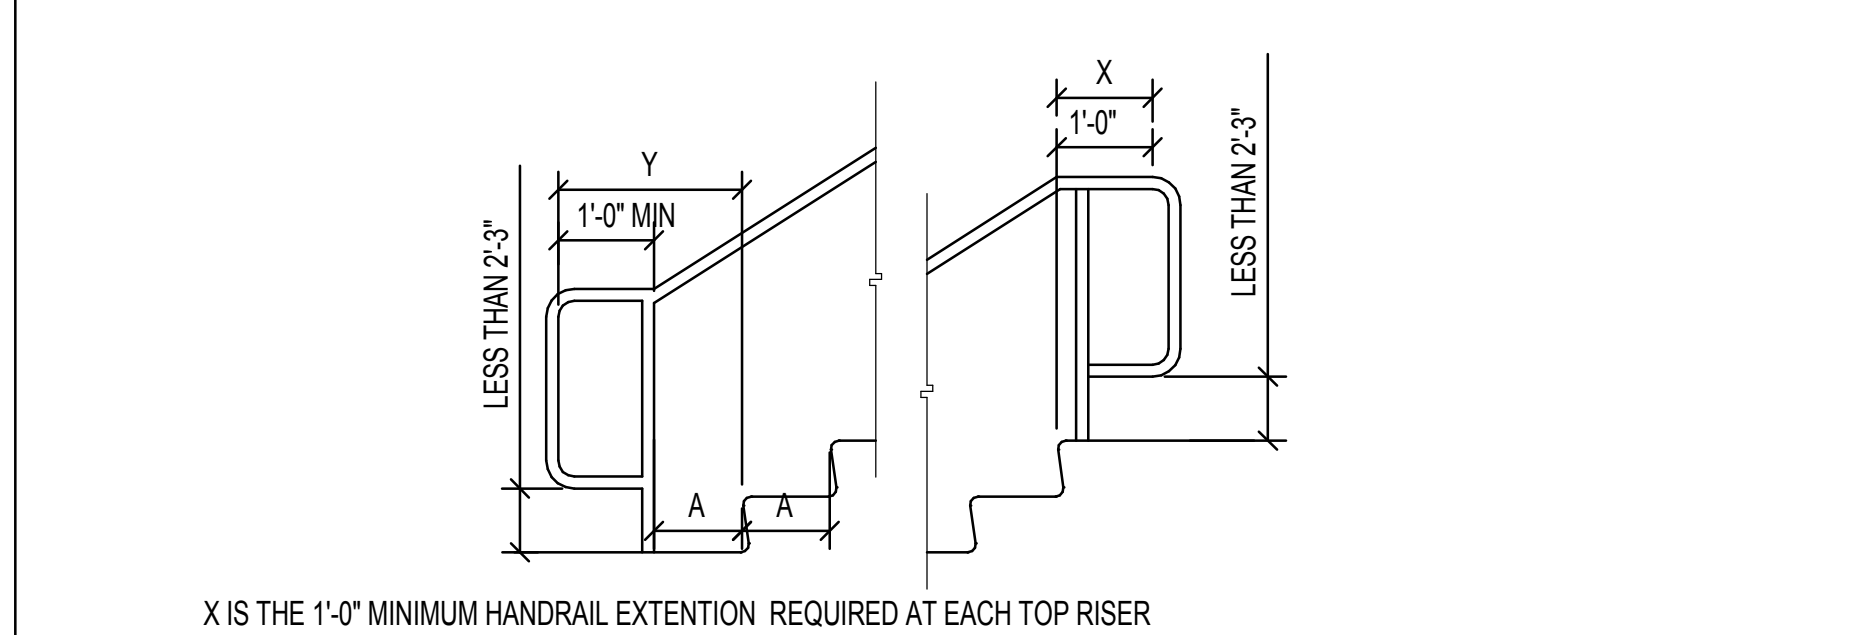


**ACCESSIBLE SIGNAGE 11**  
SCALE: 1/4" = 1'-0"

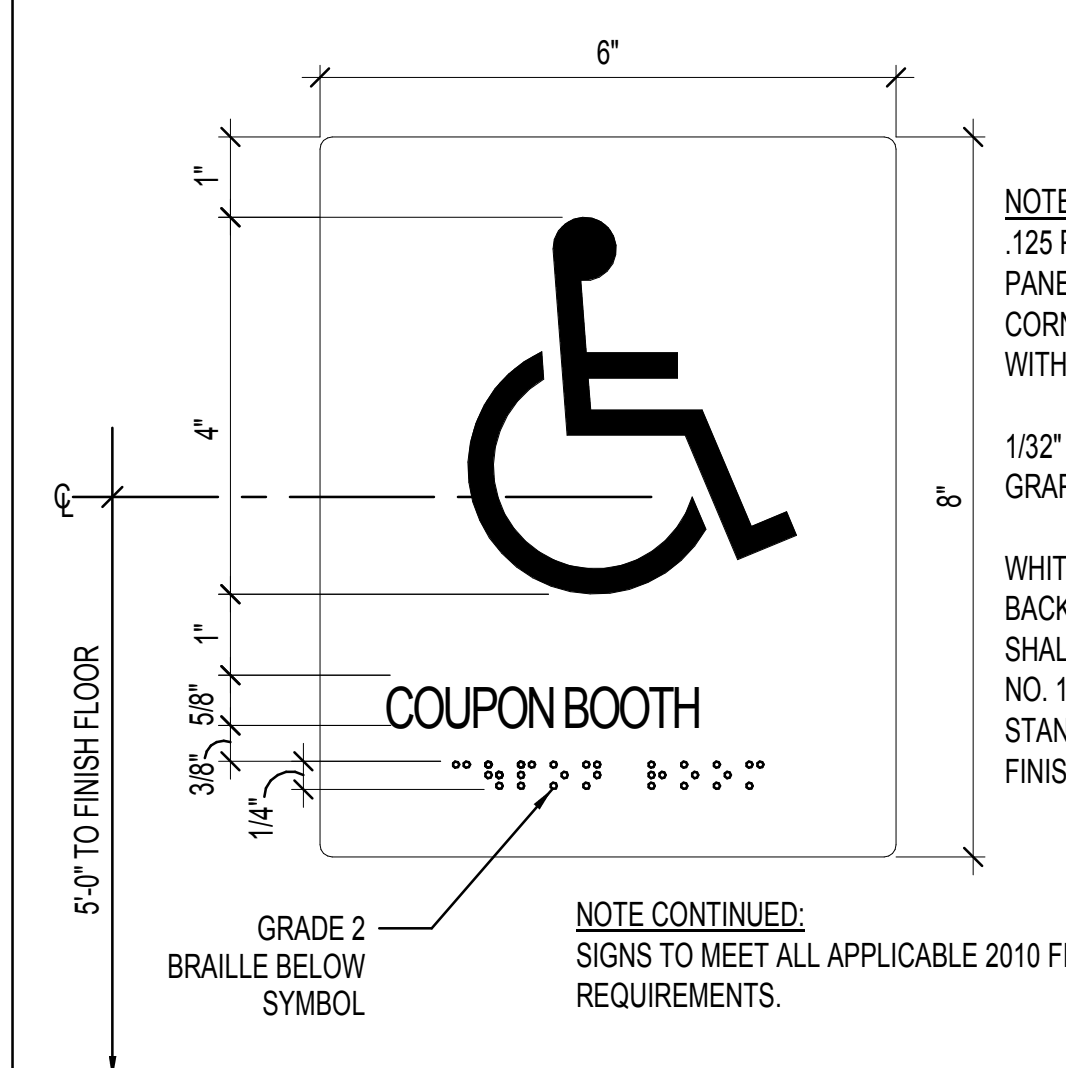

**WAYFINDING SIGNAGE 11**  
SCALE: N.T.S.

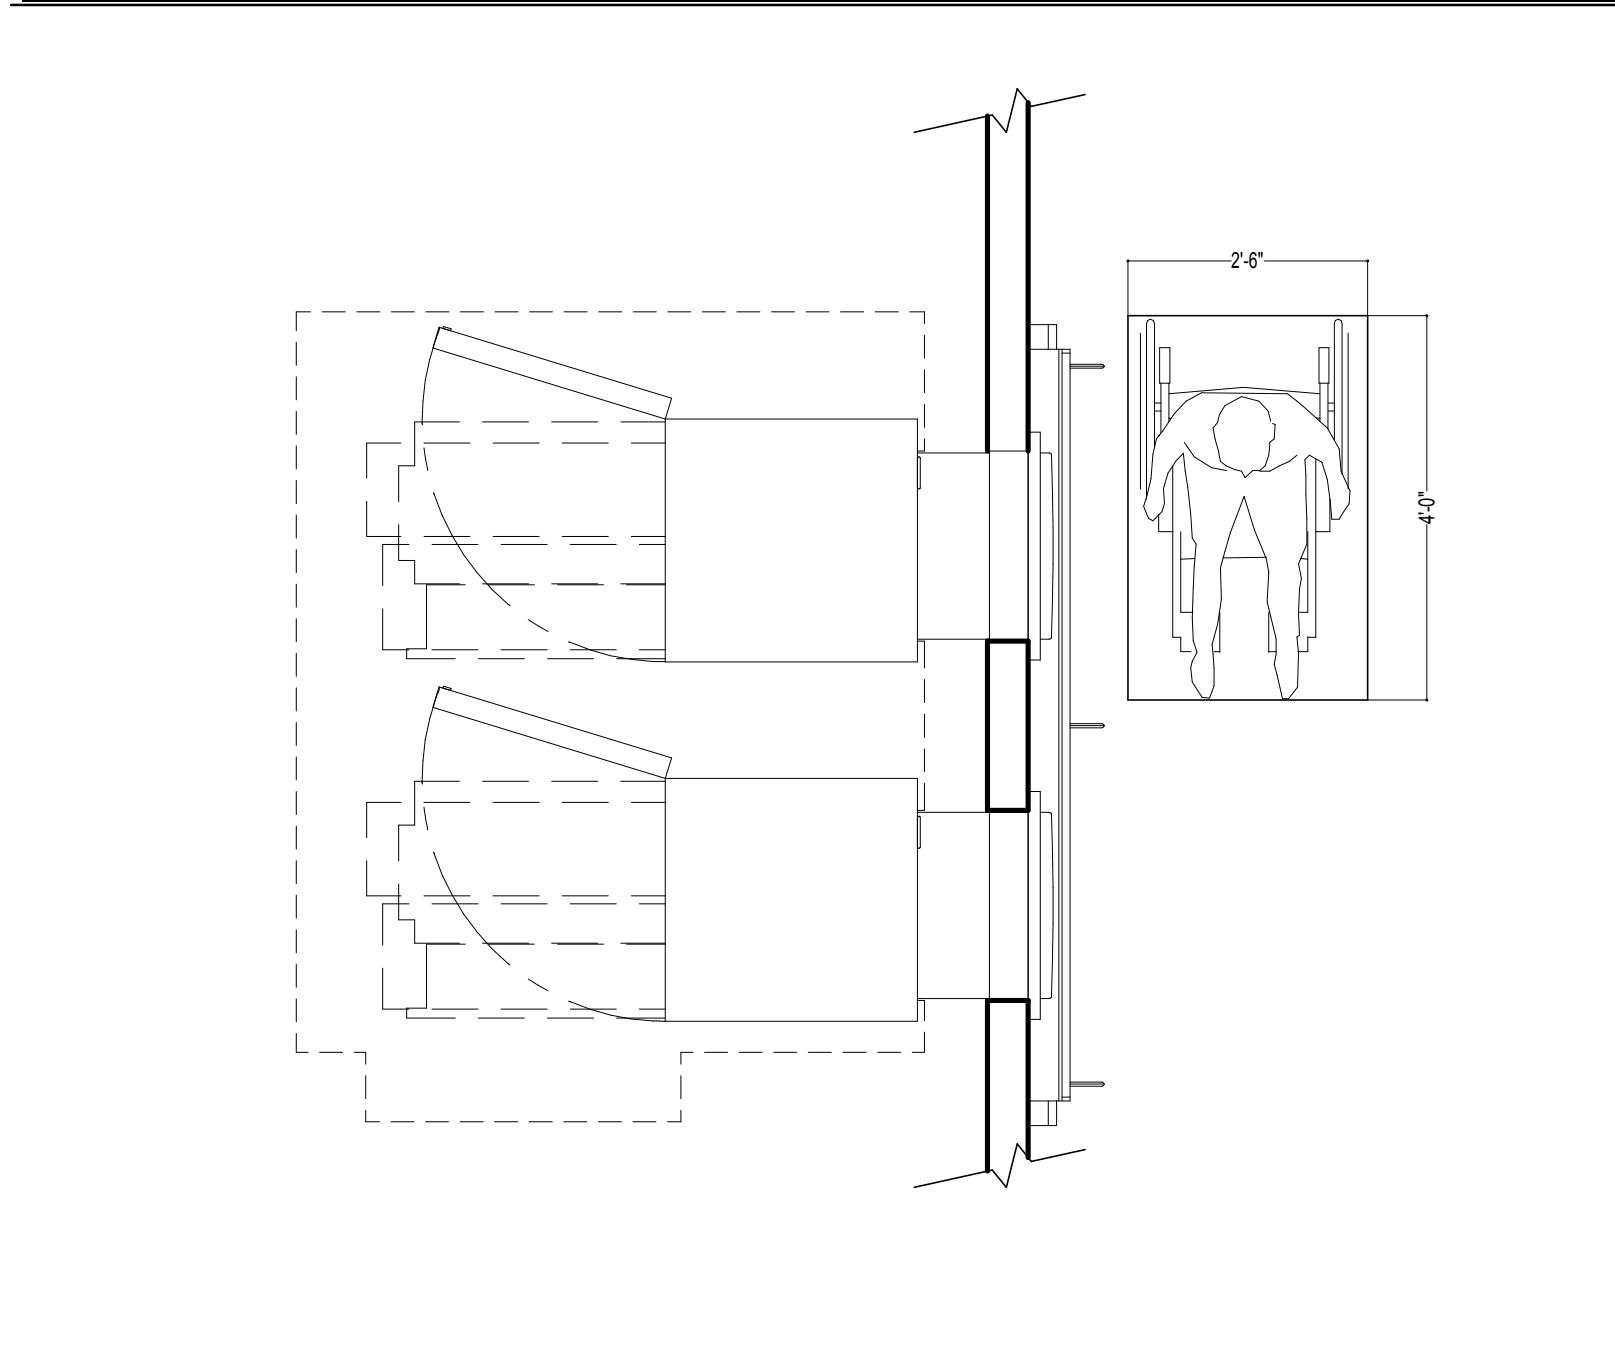

**ATM SIDE APPROACH 12**  
SCALE: N.T.S.

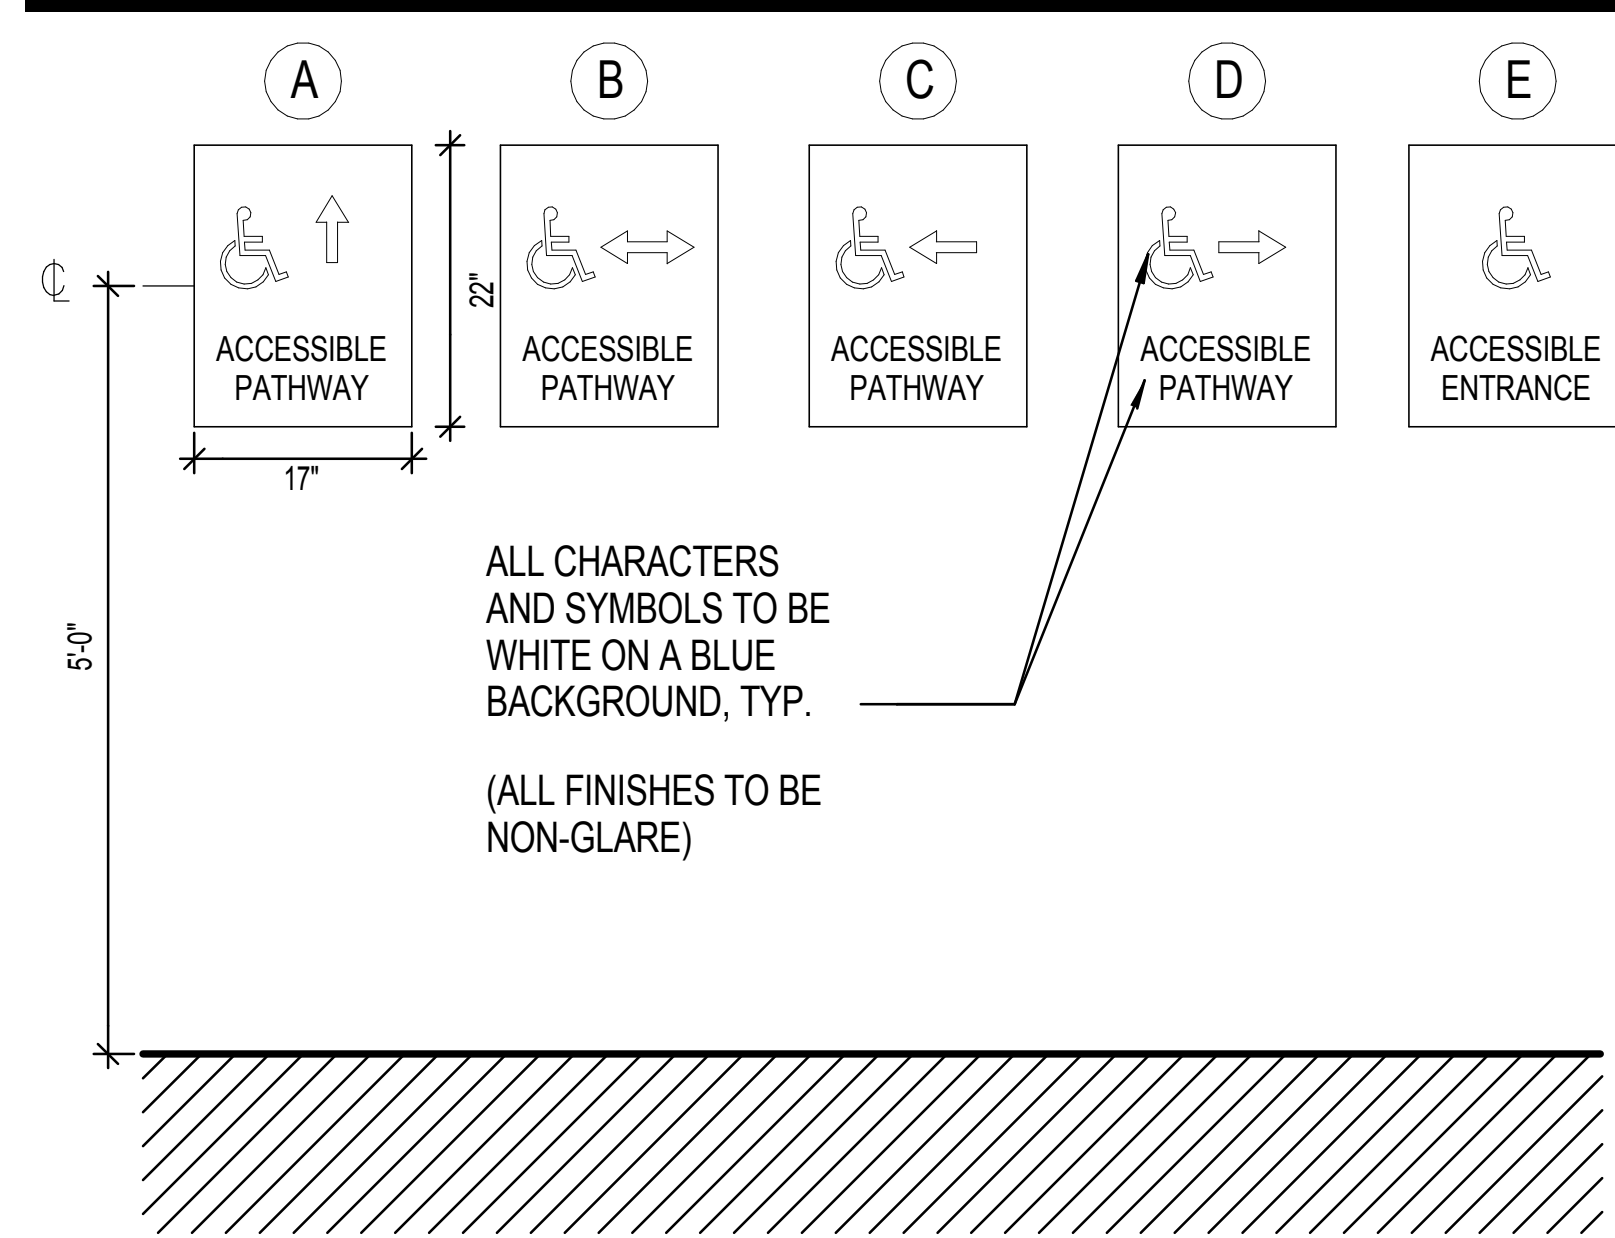

**DIRECTIONAL SIGNAGE 13**  
SCALE: 1/2" = 1'-0"