




1
A2.2 EXAM 5 RM 124
SCALE: 1/4" = 1'-0"

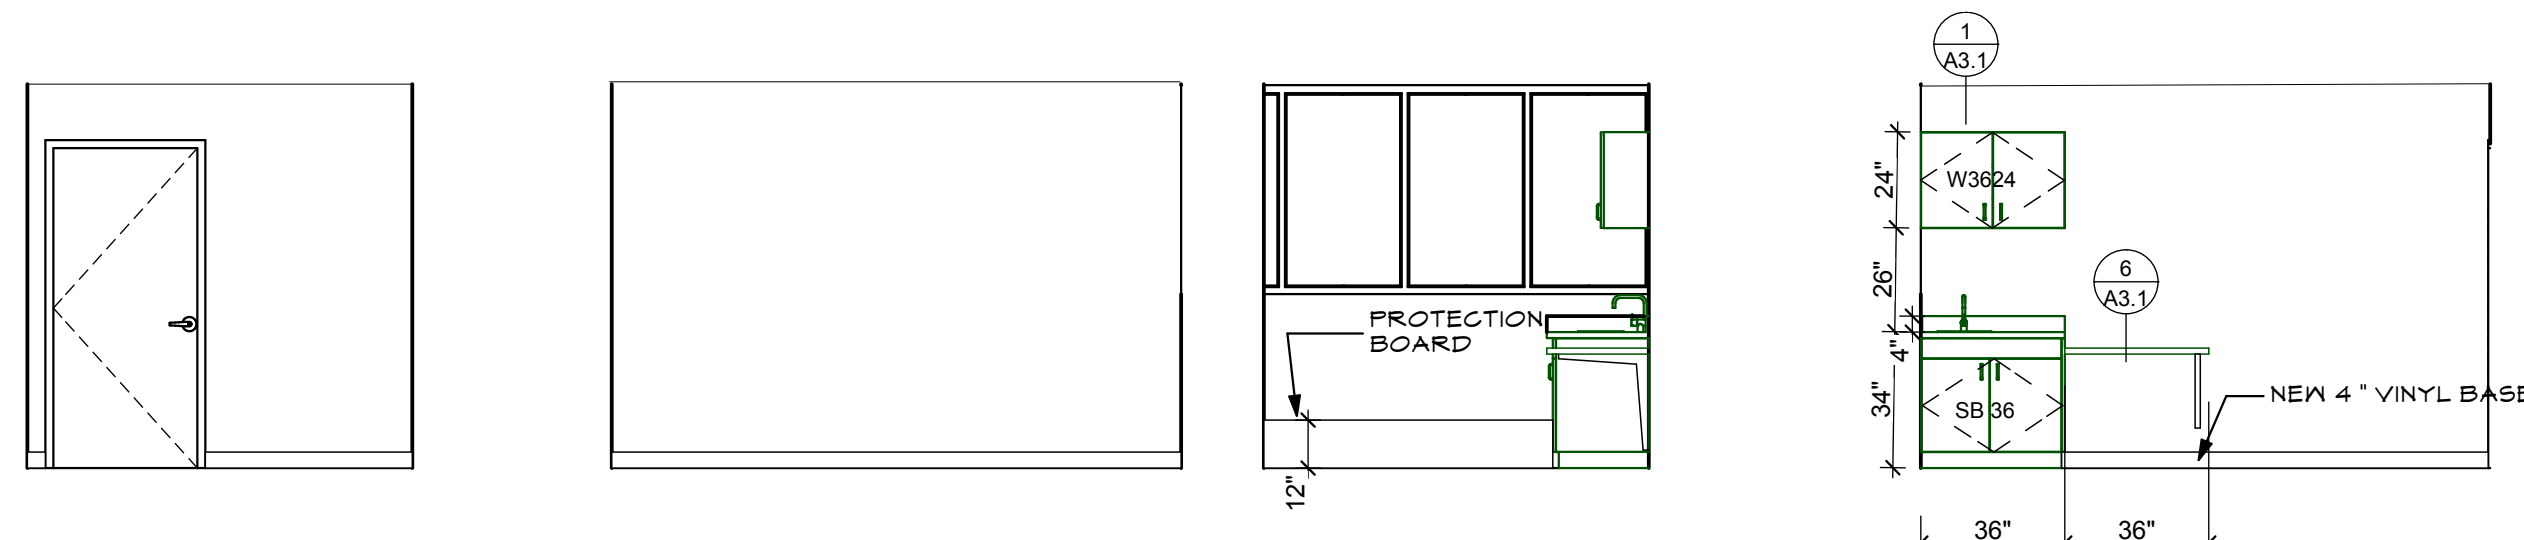

2
A2.2 EXAM 6 RM 125
SCALE: 1/4" = 1'-0"

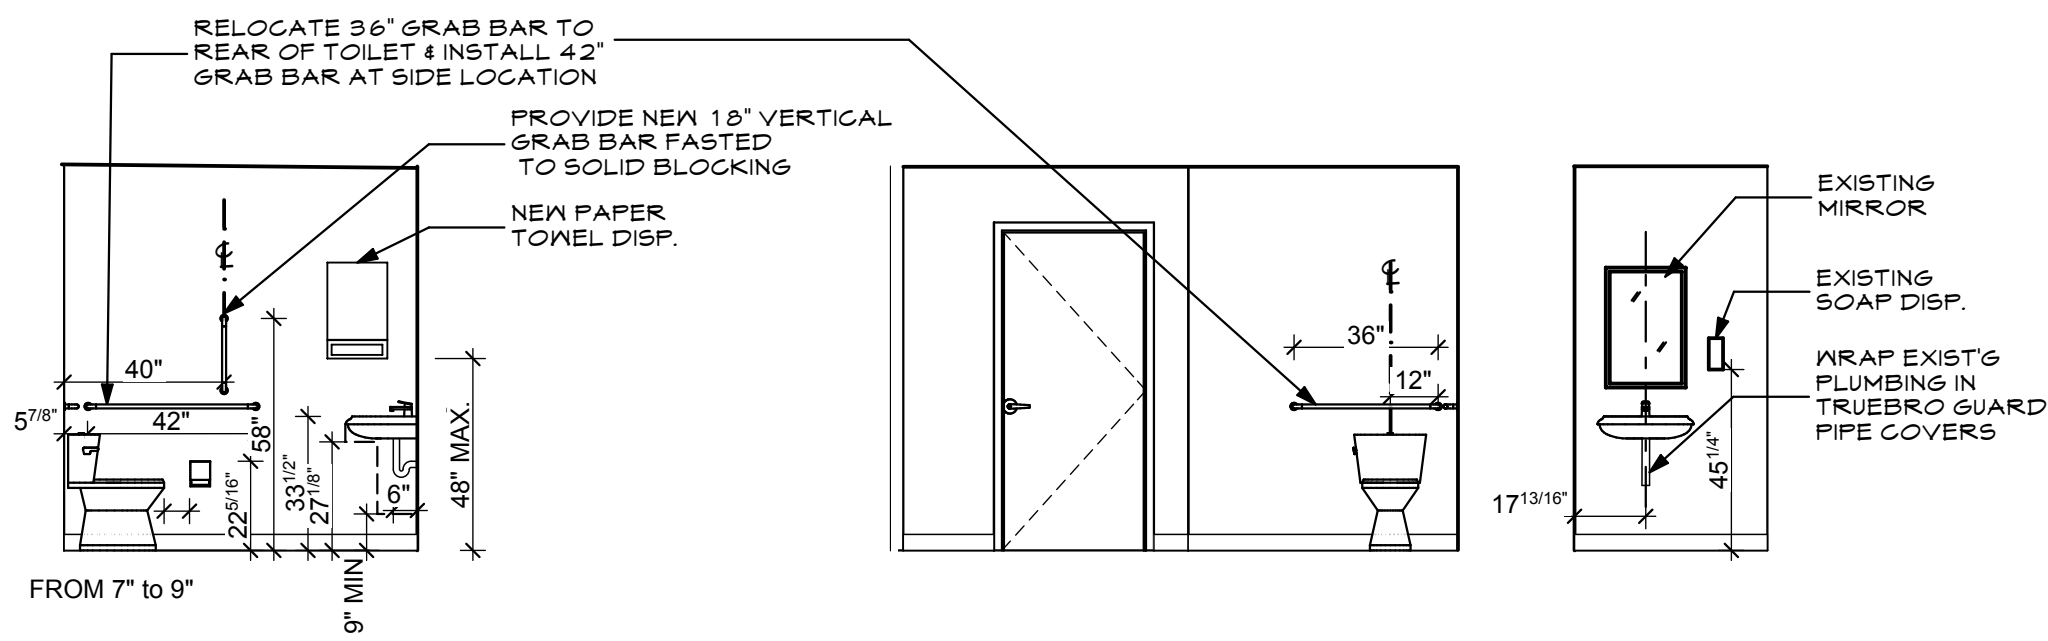


3
A2.2 PUB. TOILET 129
SCALE: 1/4" = 1'-0"
EXISTING TOILET FIXTURES TO REMAIN. RELOCATE EXISTING GRAB BARS. PROVIDE WD BLOCKING AS REQUIRED

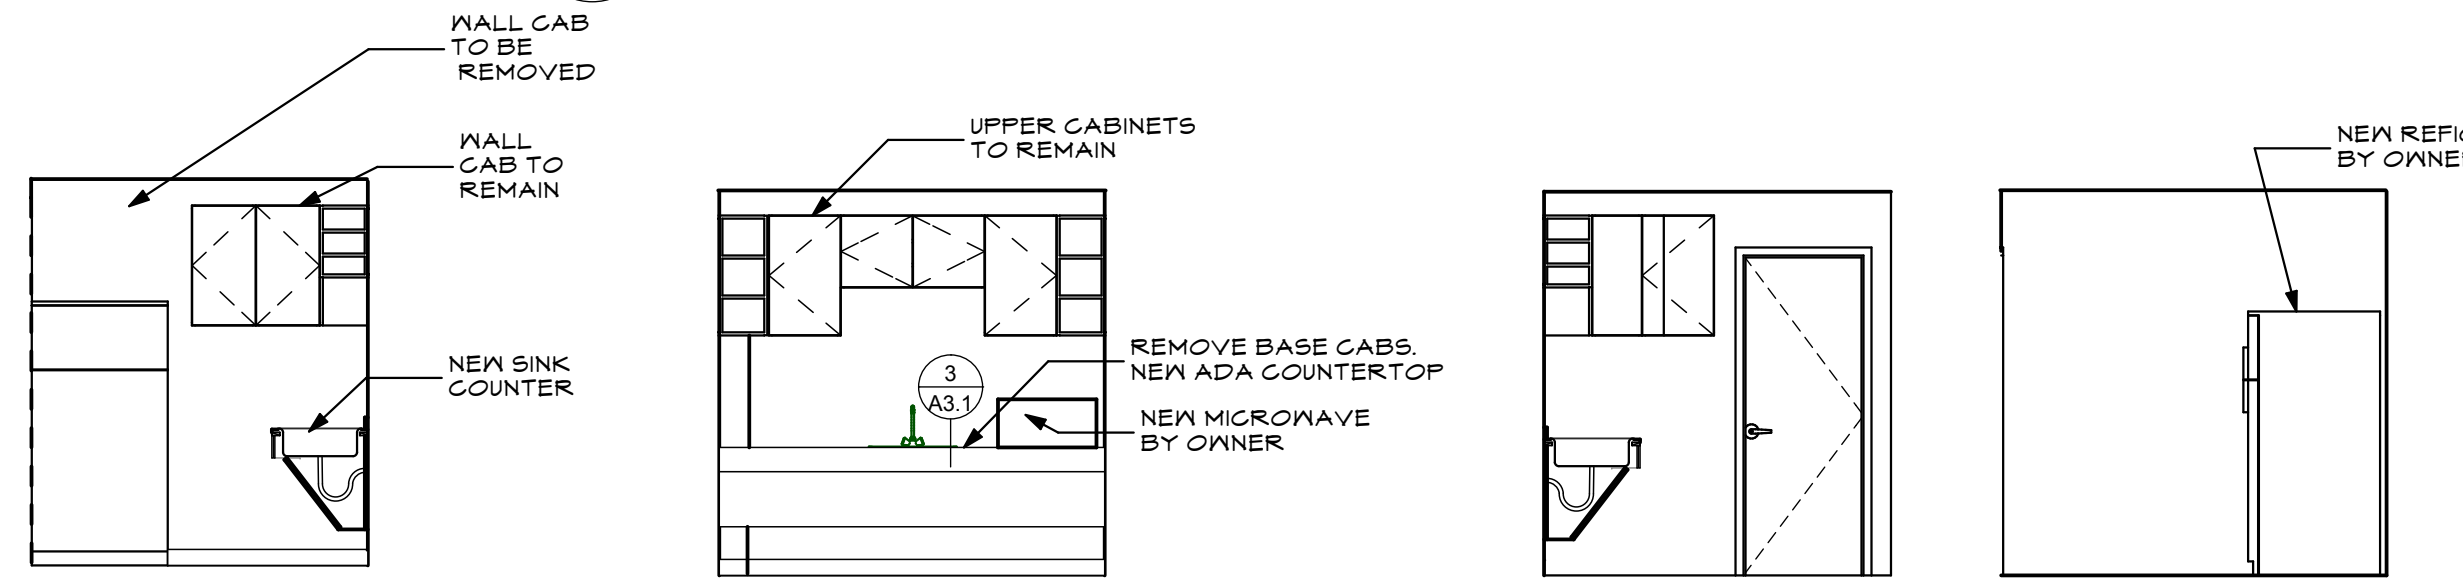


4
A2.2 EXIST. KITCHEN 202
SCALE: 1/4" = 1'-0"

MEDICAL OFFICES FOR
NEW ENGLAND FOOT & ANKLE
SPECIALISTS
RENOVATIONS TO
117 AUBURN STREET
PORTLAND, MAINE
04103

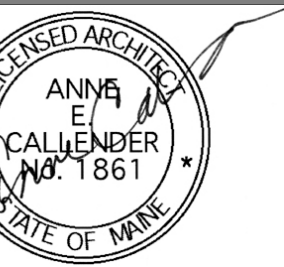

WHIPPLE
CALLENDER
ARCHITECTS

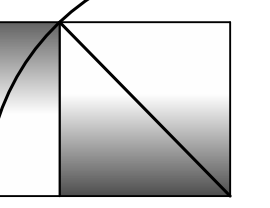


136 PLEASANT AVE.
PORTLAND, ME 04103
P 207.775.2696
F 207.775.3631
www.whipplecallender.com

DATE	DESCRIPTION
2-28-2017	ISSUED FOR STATE FIRE PERMIT
3-4-2017	ISSUED FOR PERMIT W/ SURVEY

DATE: 3/6/17
CHECKED BY: AEC
DRAWN BY: CLL
JOB: NEF
SHEET TITLE: INTERIOR ELEVATIONS

ISSUED FOR PERMIT
MARCH 6, 2017

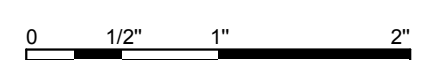

THIS DRAWING IS AN INSTRUMENT OF SERVICE AND SHALL REMAIN THE PROPERTY OF WHIPPLE CALLENDER ARCHITECTS. IT SHALL NOT BE USED FOR ANY OTHER PURPOSE THAT FOR WHICH IT IS SPECIFICALLY FURNISHED.

A2.2