
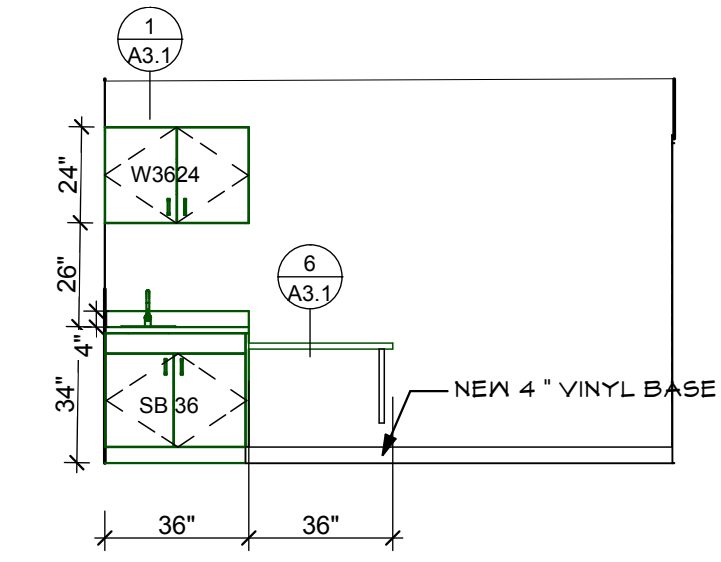
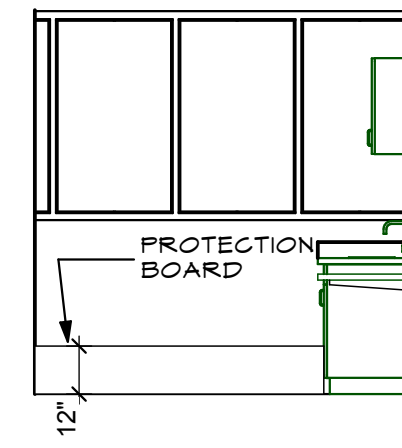
 
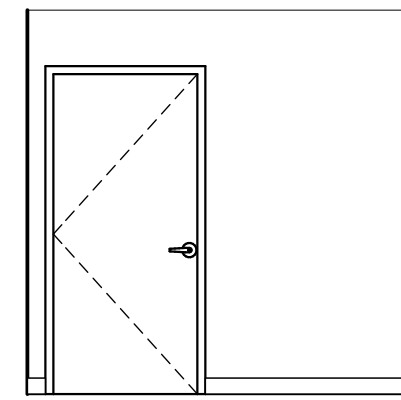



1 EXAM 5 RM 124

A2.2 SCALE: 1/4" = 1'-0"

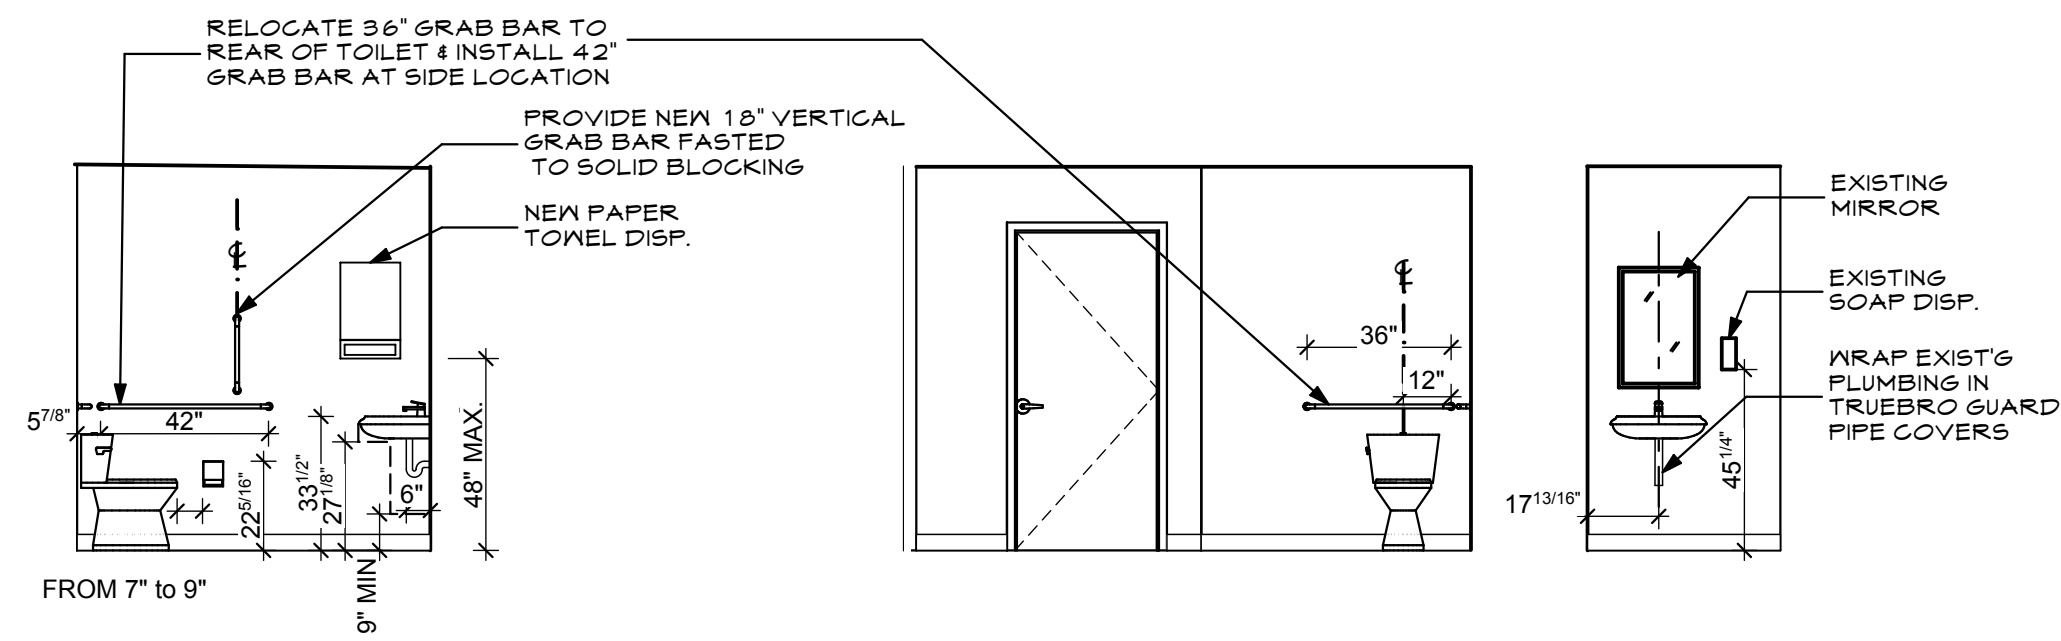

2 EXAM 6 RM 125

A2.2 SCALE: 1/4" = 1'-0"

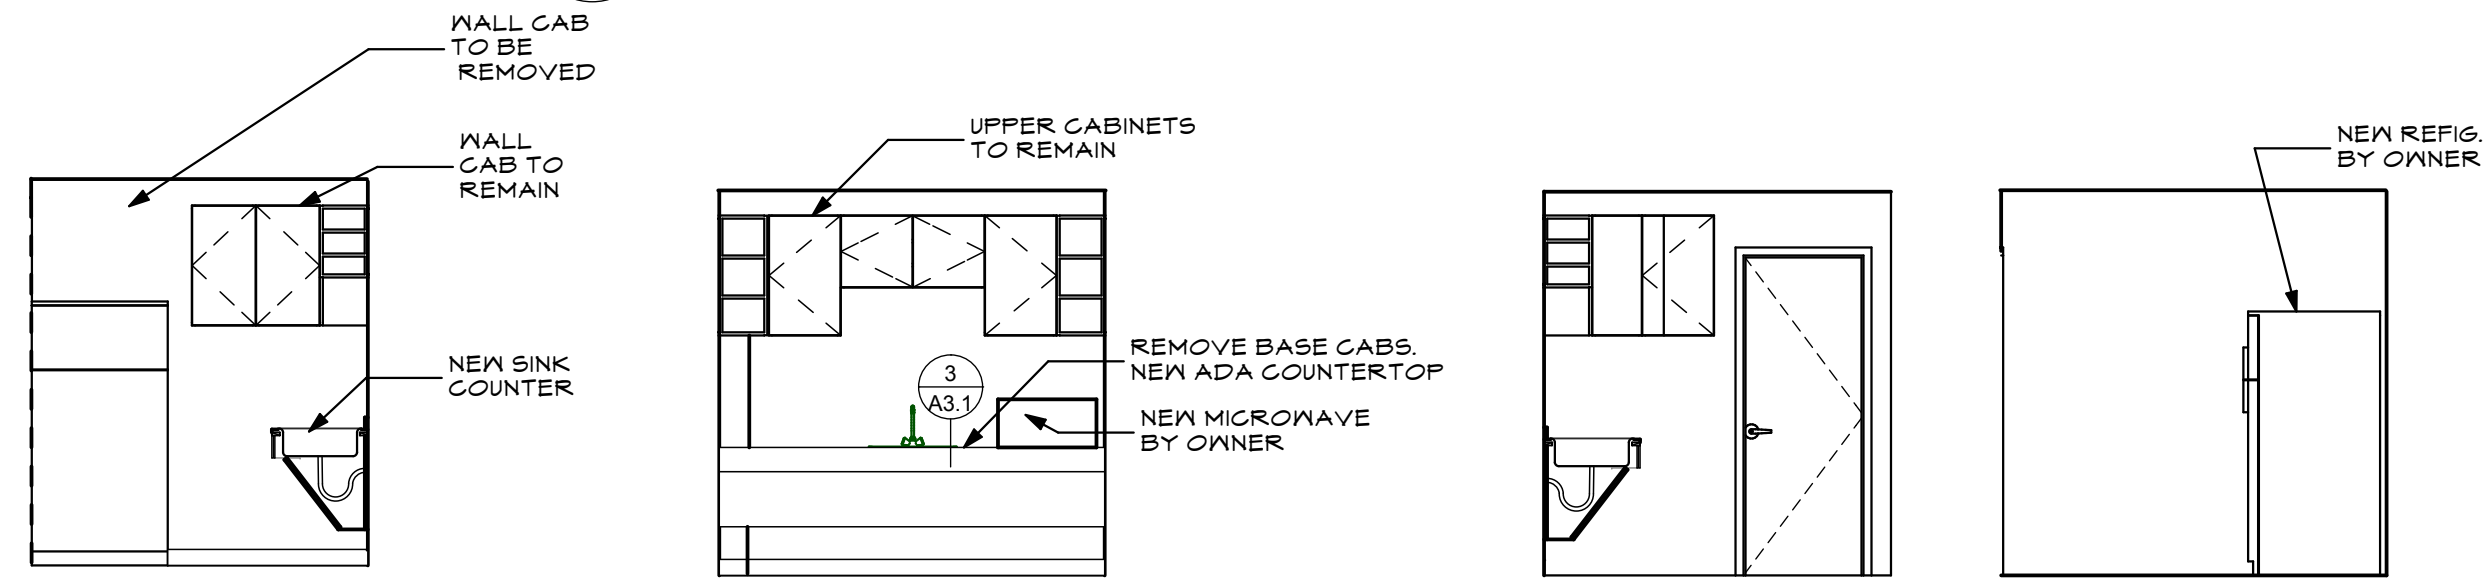

3 PUB. TOILET 129


A2.2 SCALE: 1/4" = 1'-0"

EXISTING TOILET FIXTURES TO REMAIN. RELOCATE EXISTING GRAB BARS. PROVIDE WD BLOCKING AS REQUIRED


4 EXIST. KITCHEN 202

A2.2 SCALE: 1/4" = 1'-0"

MEDICAL OFFICES FOR  
NEW ENGLAND FOOT & ANKLE  
SPECIALISTS  
RENOVATIONS TO  
117 AUBURN STREET  
PORTLAND, MAINE  
04103

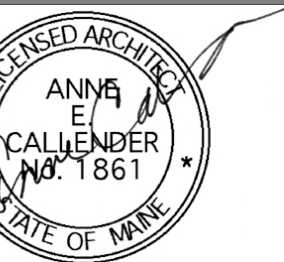

WHIPPLE  
CALLENDER  
ARCHITECTS

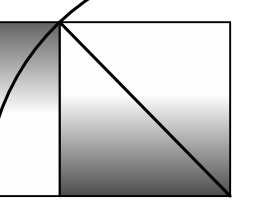


136 PLEASANT AVE.  
PORTLAND, ME 04103  
P 207.775.2696  
F 207.775.3631  
www.whipplecallender.com

DATE	DESCRIPTION
2-29-2017	ISSUED FOR STATE FIRE MARSHAL
3-6-2017	ISSUED FOR PERMIT W/ SURVEY
4-6-2017	REVISION # 1- PLAN REVISIONS
4-10-2017	REVISION # 2
4-25-2017	REVISION # 3
5-1-2017	SECOND FLOOR TENANT FIT-UP

DATE: 5/9/17  
 CHECKED BY: AEC  
 DRAWN BY: CLL  
 JOB: NEF  
 SHEET TITLE: INTERIOR ELEVATIONS

REVISED 5-1-17  
ISSUED FOR PERMIT  
MARCH 6, 2017

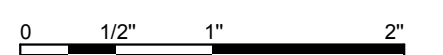

THIS DRAWING IS AN INSTRUMENT OF SERVICE AND SHALL REMAIN THE PROPERTY OF WHIPPLE CALLENDER ARCHITECTS. IT SHALL NOT BE USED FOR ANY OTHER PURPOSE THAT FOR WHICH IT IS SPECIFICALLY FURNISHED.

A2.2