


STORE NUMBER: 0329

111 AUBURN STREET  
PORTLAND, ME

PROJECT TYPE: SP/ADA  
DEAL TYPE:

CS PROJECT NUMBER: 078900  
CAP CODE NUMBER: 00089

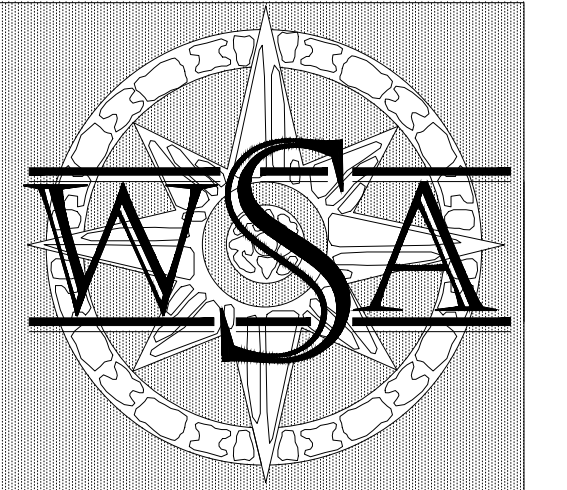

WILLIAM STARCK  
ARCHITECTS, INC.

126 COVE STREET  
FALL RIVER, MASSACHUSETTS 02720

TEL: 508.679.5733  
FAX: 508.672.8556  
E-MAIL: STARCK@STARCKARCHITECTS.COM  
WEBSITE: WWW.STARCKARCHITECTS.COM

SEAL:



CONSULTANT:

REVISIONS:


PROJECT MANAGER: MHA

LAYOUT COORD: RMA

PROJECT ARCHITECT: WSA

PLANNING MGR: CD

DRAWING BY: PP

DATE: 01/31/14

DRAWING SCALE: AS NOTED

TITLE:

Rx CHECKOUT PLAN  
HALLWAY FLOOR FINISH PLAN

SHEET NUMBER:

A-1


COMMENTS:  
CONSTRUCTION DRAWINGS

### GENERAL CONTRACTOR RESPONSIBILITY


1. INSTALL BULKHEAD PANELS, DUMMY COLUMNS, END PANELS AT GONDOLAS, WALL UNITS (INCLUDING TOP RAIL CLIPS ON EXISTING WALL UNITS ABOVE 60" AND WOOD STRAPPING ON NEW WALL UNITS).
2. MOUNT FIRE EXTINGUISHERS @ 46" A.F.F. (SUPPLIED BY TENANT).
3. PROVIDE WOOD BLOCKING IN WALLS @ SINKS, GRAB BARS, AND COAT HOOKS.
4. ALL WORK PERFORMED IN ACCORDANCE W/ ALL LOCAL & STATE BUILDING CODES.
5. GENERAL CONTRACTOR RESPONSIBLE TO UNLOAD ALL DELIVERIES TO JOB SITE & REMOVAL OF ALL DEBRIS CAUSED BY THEIR WORK.

### GENERAL NOTES:


- G.C. TO PROVIDE ALL TEMPORARY BRACING.
- CLEAN AND PREPARE SUBFLOORS TO RECEIVE NEW FINISH.
- ALL WALLS SCHEDULED TO REMAIN THAT ARE DAMAGED UNDER THIS SCOPE OF WORK SHALL BE PATCHED AND PAINTED TO MATCH EXIST. COORD WITH PM.
- INSTALL PAINT/ WALL COVERING ON NEW WALLS TO MATCH EXIST ADJACENT WALLS.

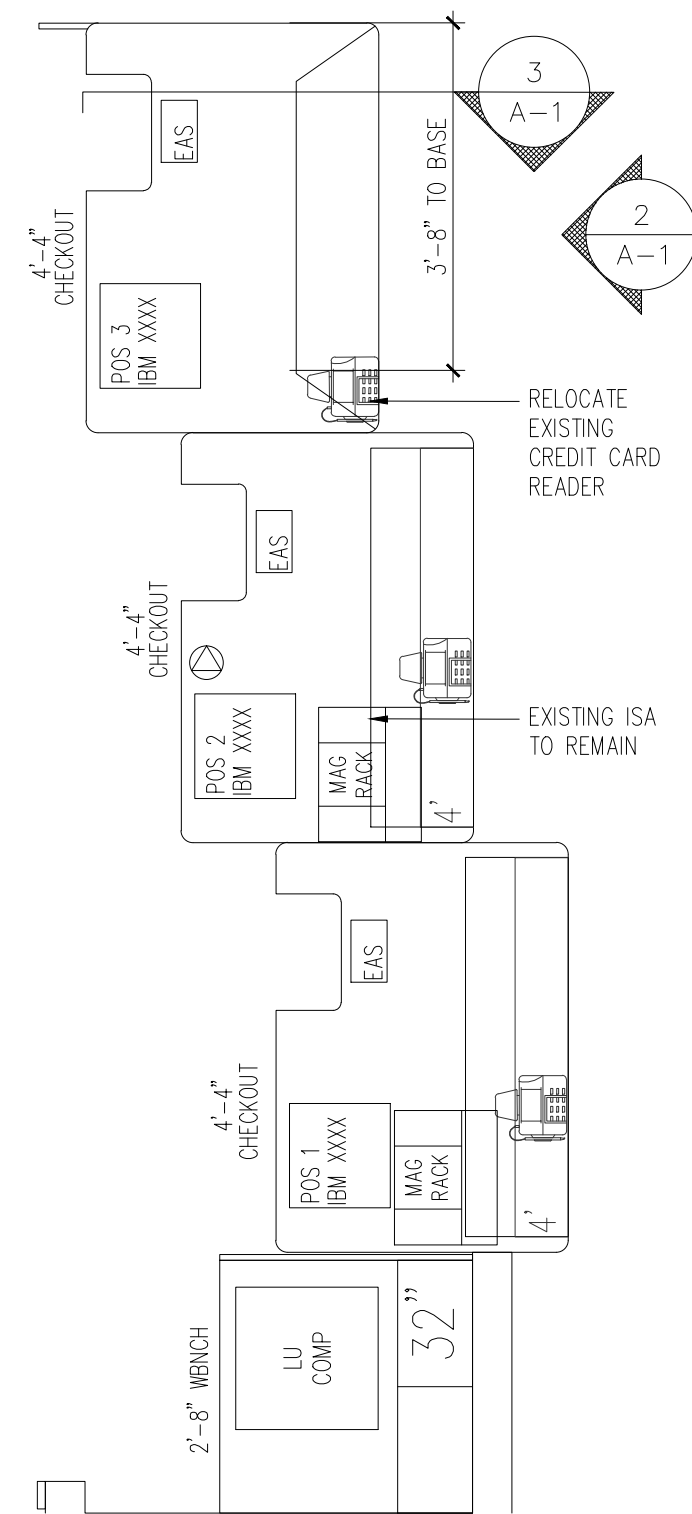


1 Rx CHECKOUT PLAN  
A-1 SCALE: 1/2" = 1'-0"

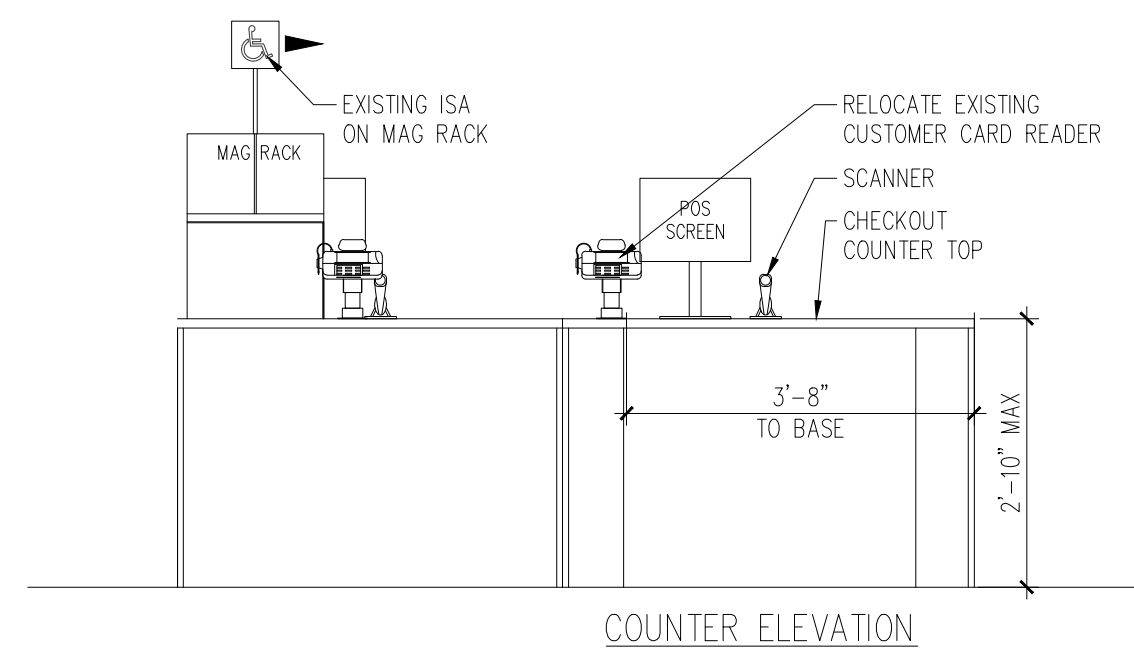


2 Rx CHECKOUT ELEVATION  
A-1 SCALE: 1/2" = 1'-0"

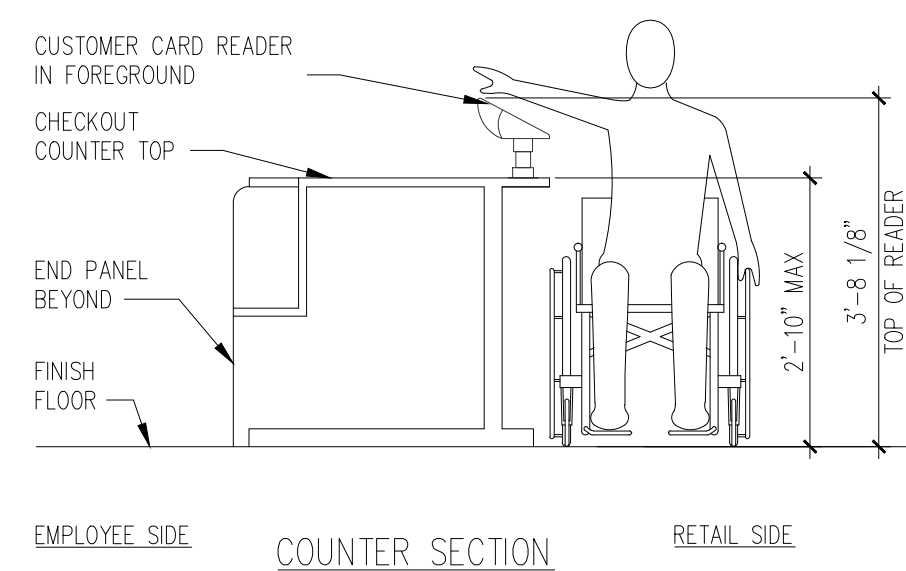

3 Rx CHECKOUT SECTION  
A-1 SCALE: 1/2" = 1'-0"

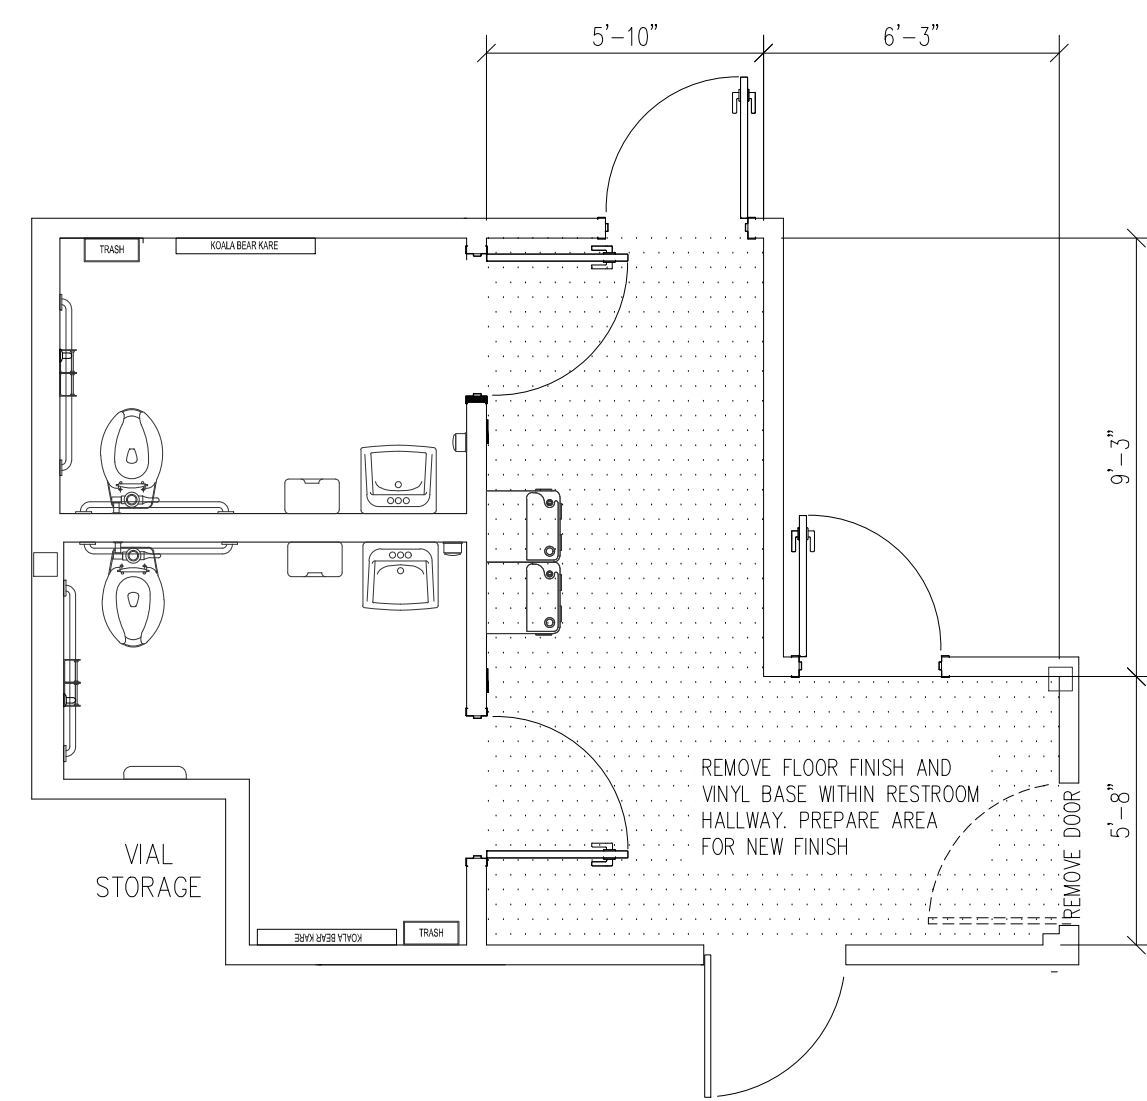


4 FLOOR FINISH DEMO @ HALLWAY  
A-1 SCALE: 1/4" = 1'-0"

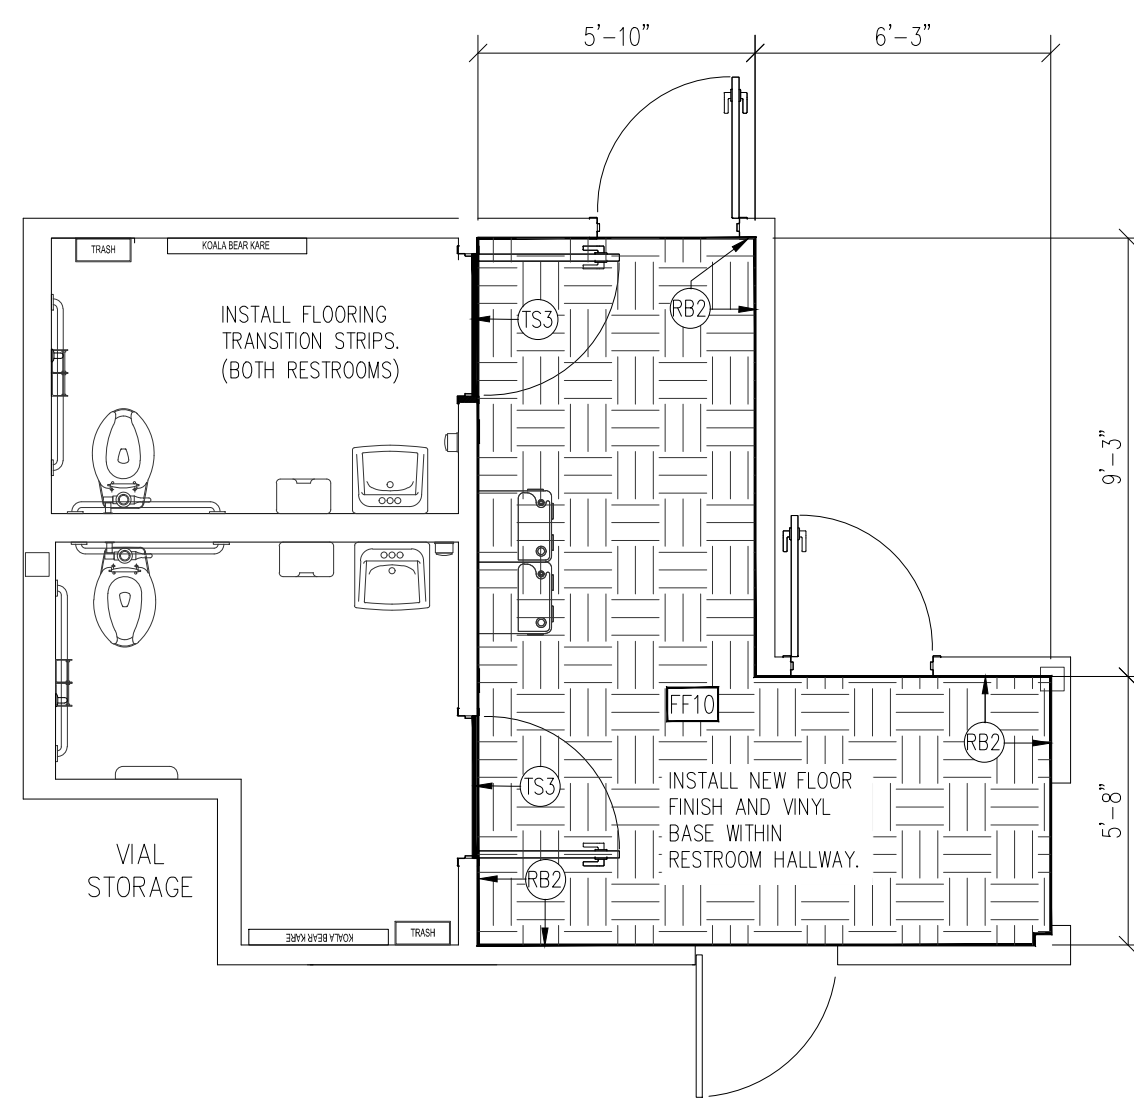


5 FLOOR FINISH @ HALLWAY  
A-1 SCALE: 1/4" = 1'-0"

FLOOR FINISH SCHEDULE			
RB2	RUBBER WALL BASE	PINACLE RUBBER BASE	100 BLACK
TS3	TRANSITION STRIP	ROPPE #177 TILE CARPET JOINER	193 BLACK BROWN
FF10	CARPET TILES	INTERFACE CUSTOM EXPOSED 19DF302500	#180527
			SPL RETAIL WALL BASE - STANDARD NO TOE
			SPL TRANSITION FROM CARPET TO VINYL
			SPL RETAIL CARPET TILE - 19.69"x19.69"

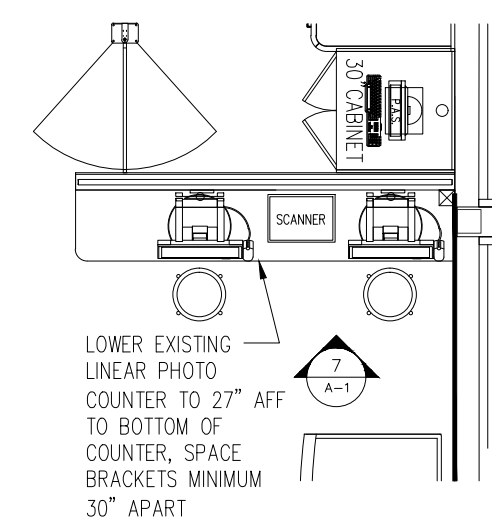

6 PHOTO LAB PLAN  
A-1 SCALE: 1/4" = 1'-0"

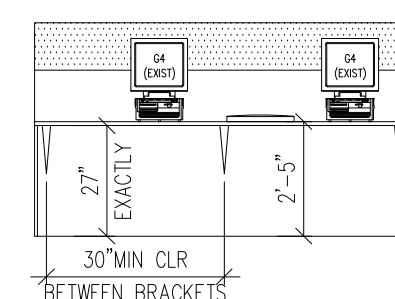

7 PHOTO LAB ELEVATION  
A-1 SCALE: 1/4" = 1'-0"