


## 1. VERIFY ALL WORK AND MEASUREMENTS IN FIELD


- BETWEEN PROJECT MANAGER AND GENERAL CONTRACTOR PRIOR TO ANY WORK BEING DONE.
- 2. IF NECESSARY\* RELOCATE ANY RETAIL AREA LIGHTING FIXTURES, SECURITY CAMERAS, DIFFUSERS UNITS ETC. TO ACCOMMODATE NEW CEILING LAYOUT.

## SPRINKLER HEAD NOTES:

- 1. INSTALL NEW/RELOCATE SPRINKLER HEADS AS SHOWN IN MC AREA. TIE INTO EXISTING MAIN SPRINKLER LINE. DROP OR RAISE HEADS AS NEEDED FOR NEW LOCATIONS.
- 2. THE SPRINKLER HEAD LAYOUT SHOWN IS AN APPROXIMATION IS INTENDED ONLY TO PROVIDE AN UNDERSTANDING OF THE SCOPE OF WORK.
- 3. CONTRACTOR TO VERIFY REQUIRED SPRINKLER PIPE SIZES AND PROVIDE ENGINEERED SPRINKLER DRAWINGS AS REQUESTED BY LOCAL CODE OFFICIALS.
- 4. ALL SPRINKLER WORK SHALL ADHERE TO ANY AND ALL APPLICABLE CODES AND ORDINANCES,

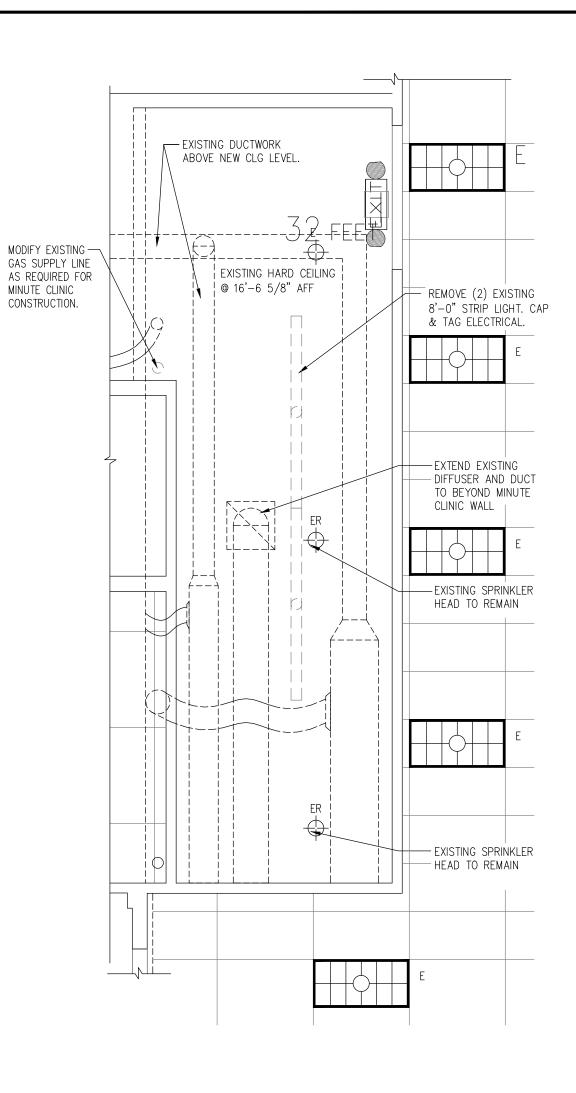




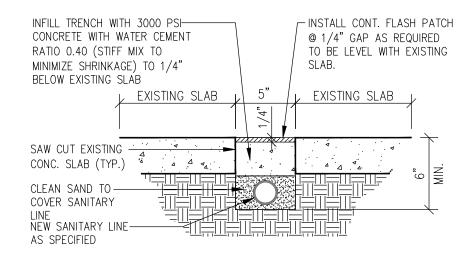


G.C. TO CROSS TOOL CONTROL JOINT @ 20'-0" O.C. MAX




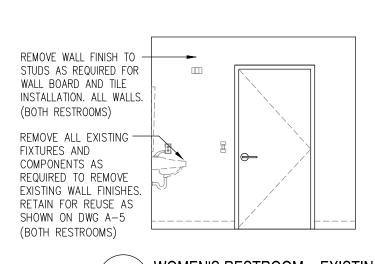




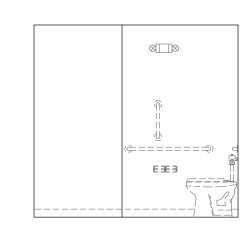


WOMEN'S RESTROOM - EXISTING

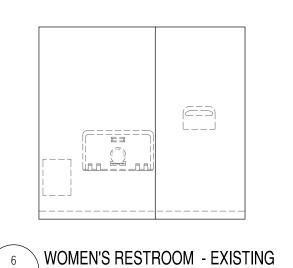


AD-1 SCALE: 1/4" = 1'-0"

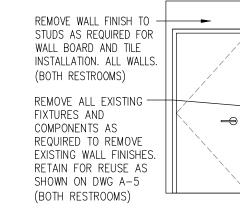




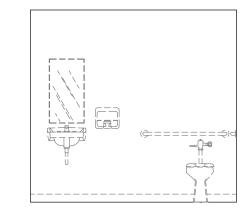




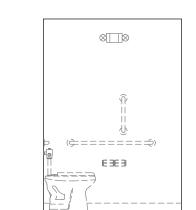



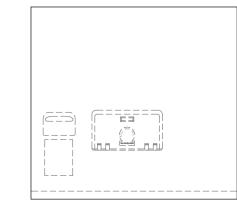



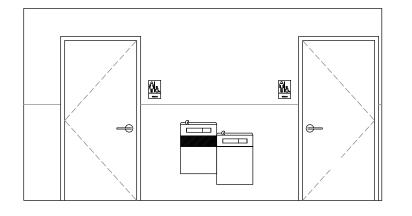

11 EMPLOYEE HALLWAY - EXISTING AD-1 SCALE: 1/4" = 1'-0"

SHEET NUMBER:

**DEMOLITION PLANS** 

AND ELEVATIONS

07/13/15

AS NOTED

pharmacy

PROJECT TYPE: MINUTE CLINIC

WILLIAM STARCK

ARCHITECTS, INC.

E-MAIL: STARCK@STARCKARCHITECTS.COM

WILLIAM C. STARCK

WEBSITE: WWW.STARCKARCHITECTS.COM

FALL RIVER, MASSACHUSETTS 02720

089586

00078

STORE NUMBER:

DEAL TYPE:

111 AUBURN STREET

PORTLAND, ME 04103

CS PROJECT NUMBER:

126 COVE STREET

TEL. 508.679.5733

SEAL:

FAX: 508.672.8556

CONSULTANT:

**REVISIONS:** 

PROJECT MANAGER:

PROJECT ARCHITECT:

LAYOUT COORD.

PLANNING MGR.

DRAWING SCALE:

DRAWING BY:

DATE:

CAP CODE NUMBER:

COMMENTS:

