




STARBUCKS COFFEE COMPANY
 2401 UTAH AVENUE SOUTH
 SEATTLE, WASHINGTON 98134
 (206) 318-1575

THESE DRAWINGS AND SPECIFICATIONS ARE CONFIDENTIAL AND SHALL REMAIN THE SOLE PROPERTY OF STARBUCKS CORPORATION, WHICH IS THE OWNER OF THE COPYRIGHT IN THIS WORK. THEY SHALL NOT BE REPRODUCED (IN WHOLE OR IN PART), SHARED WITH THIRD PARTIES OR USED IN ANY MANNER ON OTHER PROJECTS OR EXTENSIONS TO THIS PROJECT WITHOUT THE PRIOR WRITTEN CONSENT OF STARBUCKS CORPORATION. THESE DRAWINGS AND SPECIFICATIONS ARE INTENDED TO EXPRESS DESIGN INTENT FOR A PROTOTYPICAL STARBUCKS STORE (WHICH IS SUBJECT TO CHANGE AT ANY TIME) AND DO NOT REFLECT ACTUAL SITE CONDITIONS. NEITHER PARTY SHALL HAVE ANY OBLIGATION NOR LIABILITY TO THE OTHER (EXCEPT STATED ABOVE) UNTIL A WRITTEN AGREEMENT IS FULLY EXECUTED BY BOTH PARTIES.

T P G ARCHITECTURE

TPG Architecture, LLP
 360 Park Avenue, South, New York, New York 10010
 212 768 0800 212 768 1597 fax
 www.tpgarchitecture.com

Frederic M. Strauss

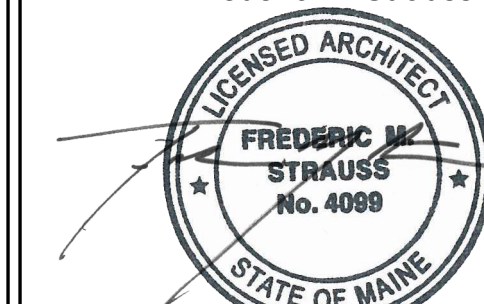

ME License No. 4099
 Architect of Record

Revision Schedule			
Rev	Date	By	Description

PROJECT NAME:
NORTHGATE PLAZA
 PROJECT ADDRESS:
**91 AUBURN STREET,
 PORTLAND ME 04103**

STORE #: 2830
 PROJECT #: 22764-021
 CONCEPT:
 PALETTE:
 ISSUE DATE: 12/19/2013
 DESIGN MANAGER: Eta Kliger
 LEED® AP:
 PRODUCTION DESIGNER: AH
 CHECKED BY: Allison Stadnyck

SHEET TITLE:
INTERIOR ELEVATIONS

SCALE: As indicated


SHEET NUMBER:
I-2101

INTERIOR ELEVATION NOTES


- A. REFER TO MANUFACTURERS' INSTRUCTIONS SHIPPED WITH ARTWORK FOR INSTALLATION INSTRUCTIONS AND SPACING.
- B. INSTALL WALL CABINETS BEFORE BACKBAR WALL TILE. RUN BACKBAR WALL TILE TO UNDERSIDE OF WALL CABINETS, NOT BEHIND CABINETS.
- C. PAINT SUBSTITUTIONS ARE NOT ALLOWED. USE STARBUCKS' NATIONAL ACCOUNT "COLOR CODE" WHEN ORDERING PAINTS.
- D. PAINT FINISHES SHALL BE APPLIED AS FOLLOWS, UNLESS OTHERWISE NOTED:
 - ALL WOOD AND METAL SURFACES SHALL BE PAINTED SEMIGLOSS, OR EQUAL.
 - ALL ACCENT AND TRIM PAINT TO BE SEMIGLOSS, OR EQUAL.
 - ALL WALL AND CEILING PAINTS TO BE EGGSHELL, OR EQUAL.
- E. FOR PAINT AND WALL TREATMENT SCHEDULES, REFER TO THE WALL FINISH PLAN. FOR GRAPHICS SCHEDULE, REFER TO THE FURNITURE, FIXTURES, AND EQUIPMENT PLAN.

SHEET NOTES


1. ATTACH MENU HINGE TO TOP OF CABINET TO ALLOW ACCESS TO CABINET SHELVES BEHIND, TYPICAL.
2. APPLY FRP TO ALL SIDES OF CHASE INTERIOR BEHIND CUBBIE.
3. BACKBAR WALL TILE RUNS BEHIND WARMING STATION.
4. SEE ENLARGED RESTROOM PLAN DETAILS FOR ACCESSORY MOUNTING HEIGHTS.

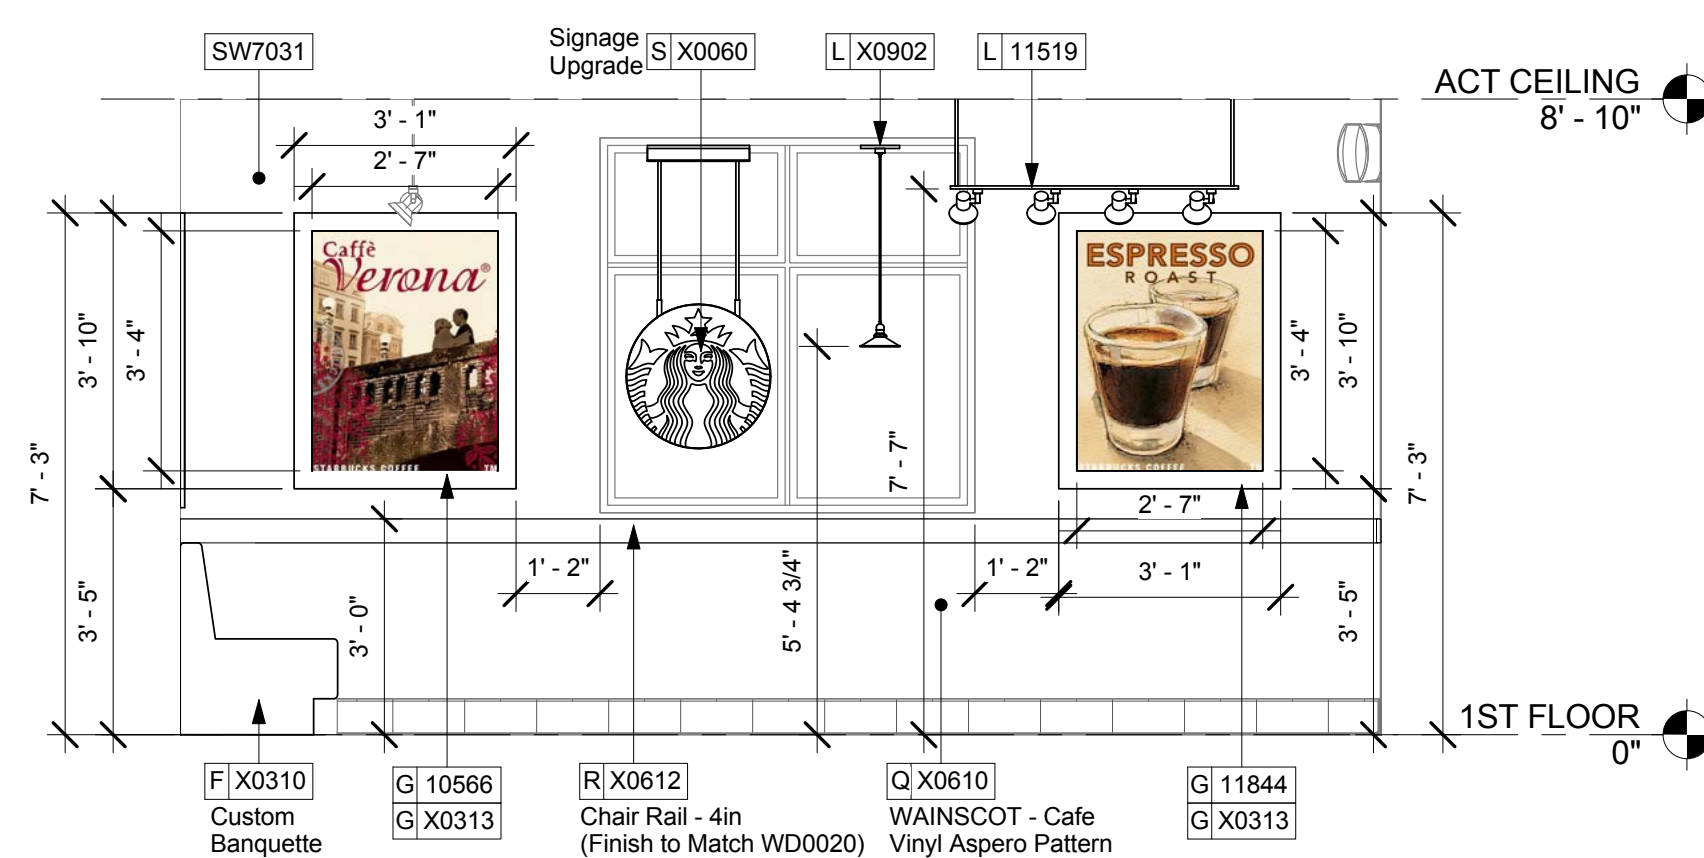


1 ELEVATION @ SEATING
 Scale: 3/8" = 1'-0"

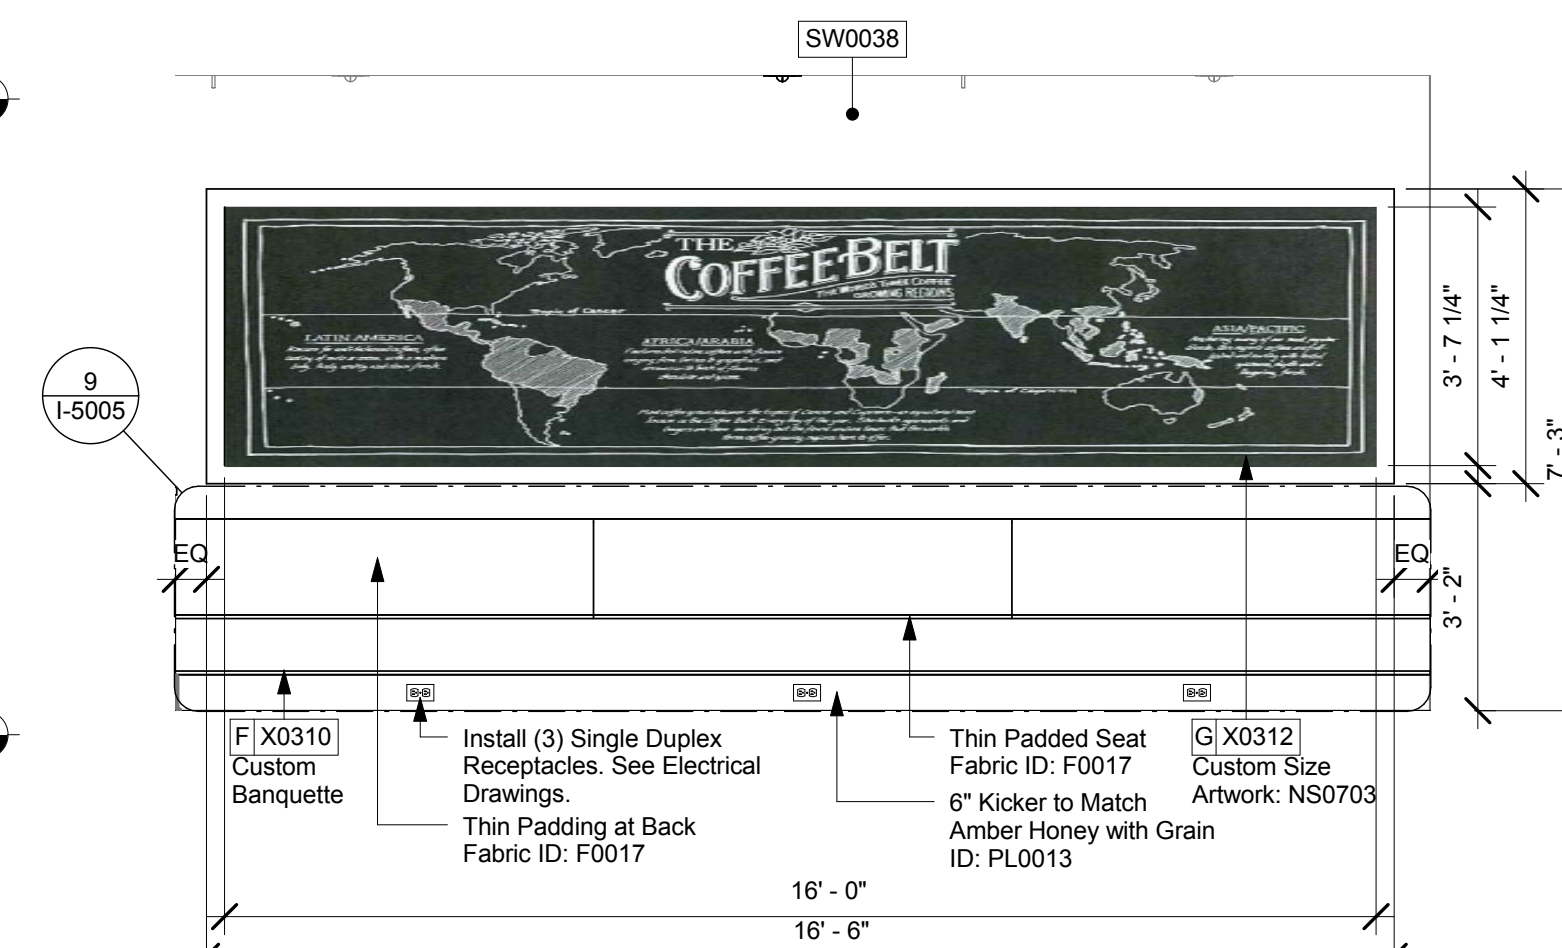


2 ELEVATION @ BANQUETTE SEATING
 Scale: 3/8" = 1'-0"

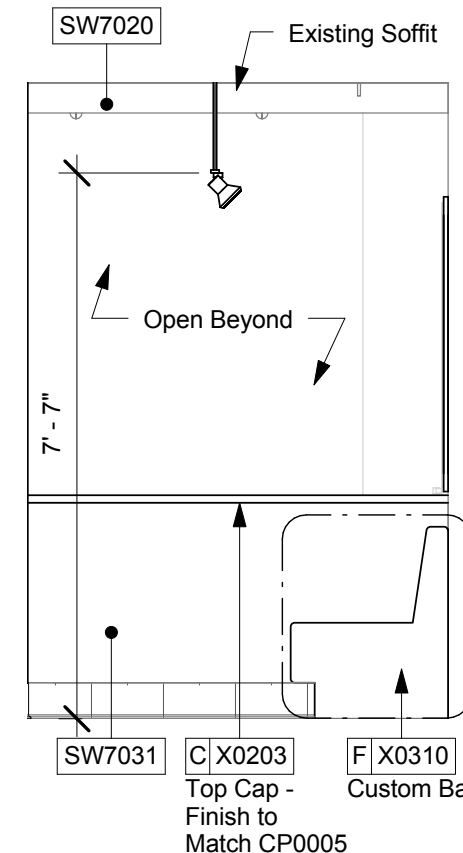


3 ELEVATION @ PARTIAL HEIGHT WALL SEATING
 Scale: 3/8" = 1'-0"

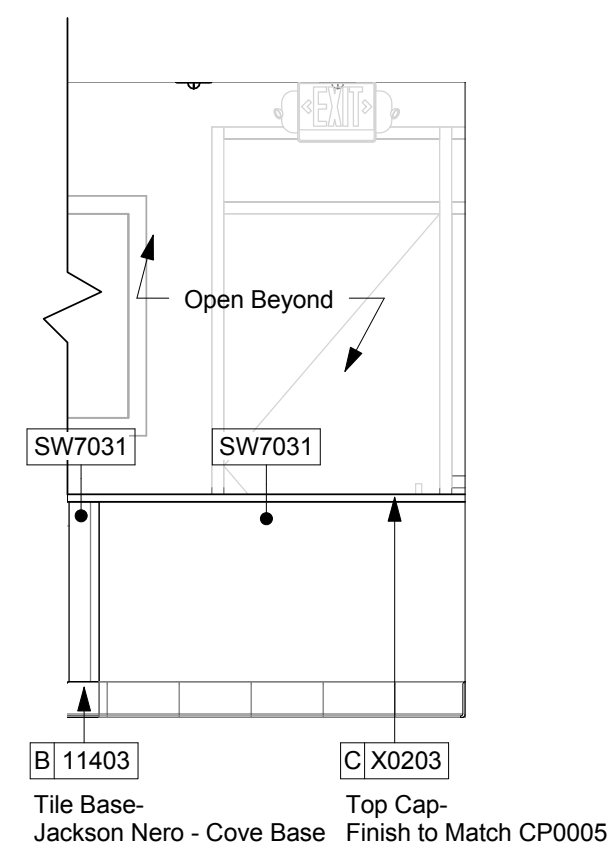


4 ELEVATION @ PART. HT. WALL
 Scale: 3/8" = 1'-0"

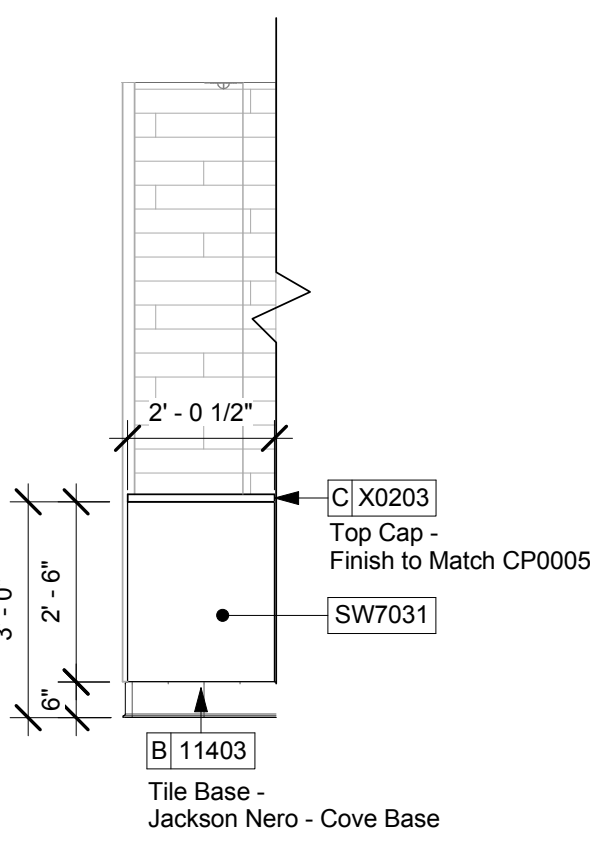


5 ELEVATION @ NEW PARTIAL HEIGHT WALL
 Scale: 3/8" = 1'-0"

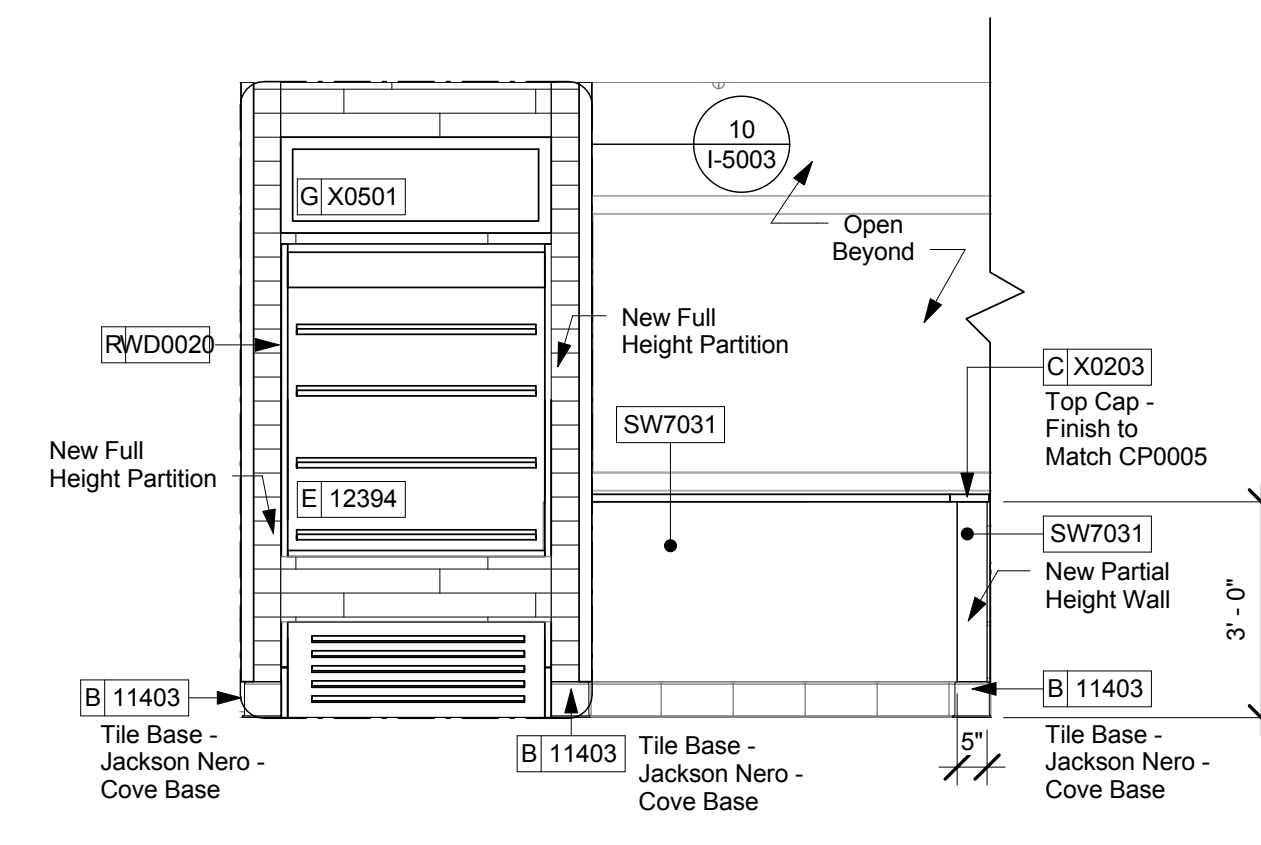


6 ELEVATION @ WALL OF CHILL
 Scale: 3/8" = 1'-0"

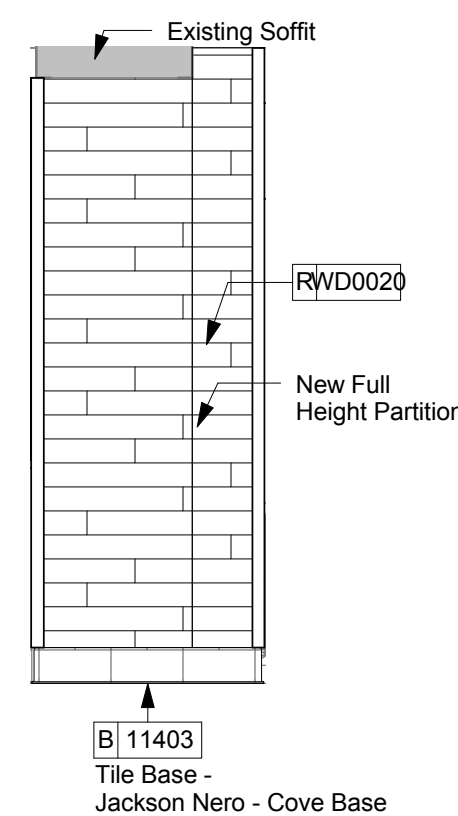


7 ELEVATION @ WALL OF CHILL SIDE
 Scale: 3/8" = 1'-0"

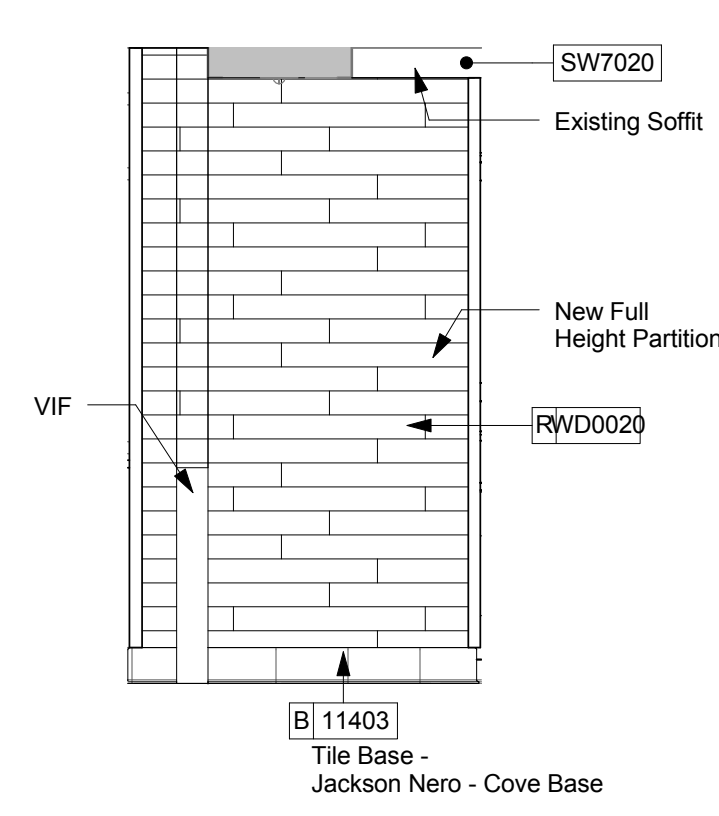


8 ELEVATION @ NEW WALL
 Scale: 3/8" = 1'-0"

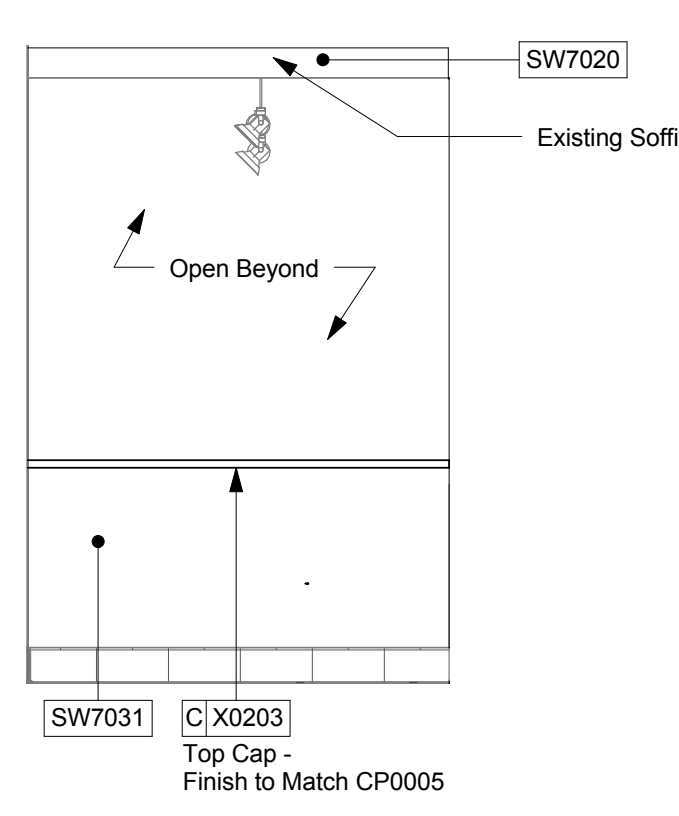


9 ELEVATION @ BAR SIDE OF PARTIAL HEIGHT WALL
 Scale: 3/8" = 1'-0"

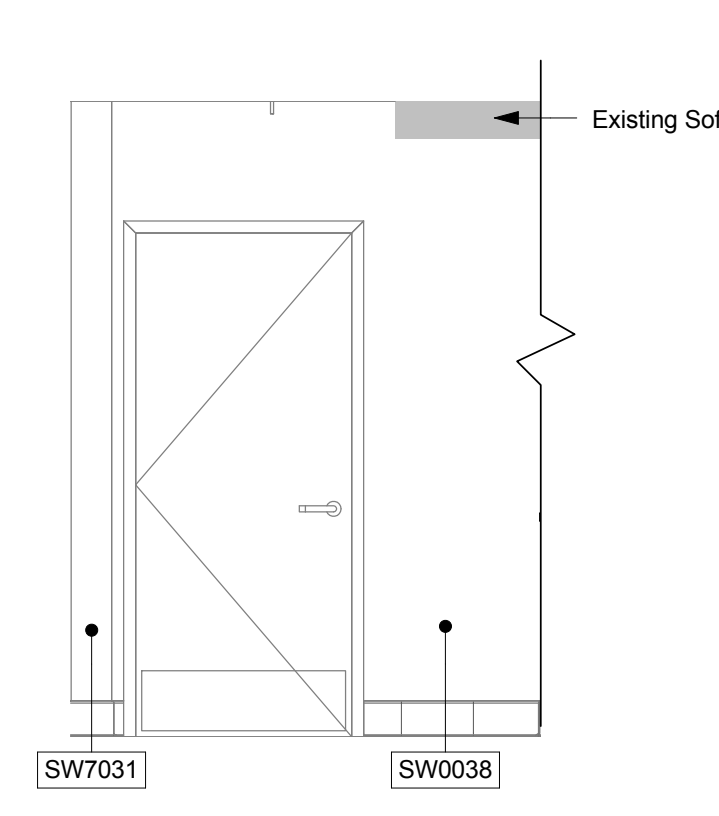


10 ELEVATION @ BOH ENTRANCE
 Scale: 3/8" = 1'-0"

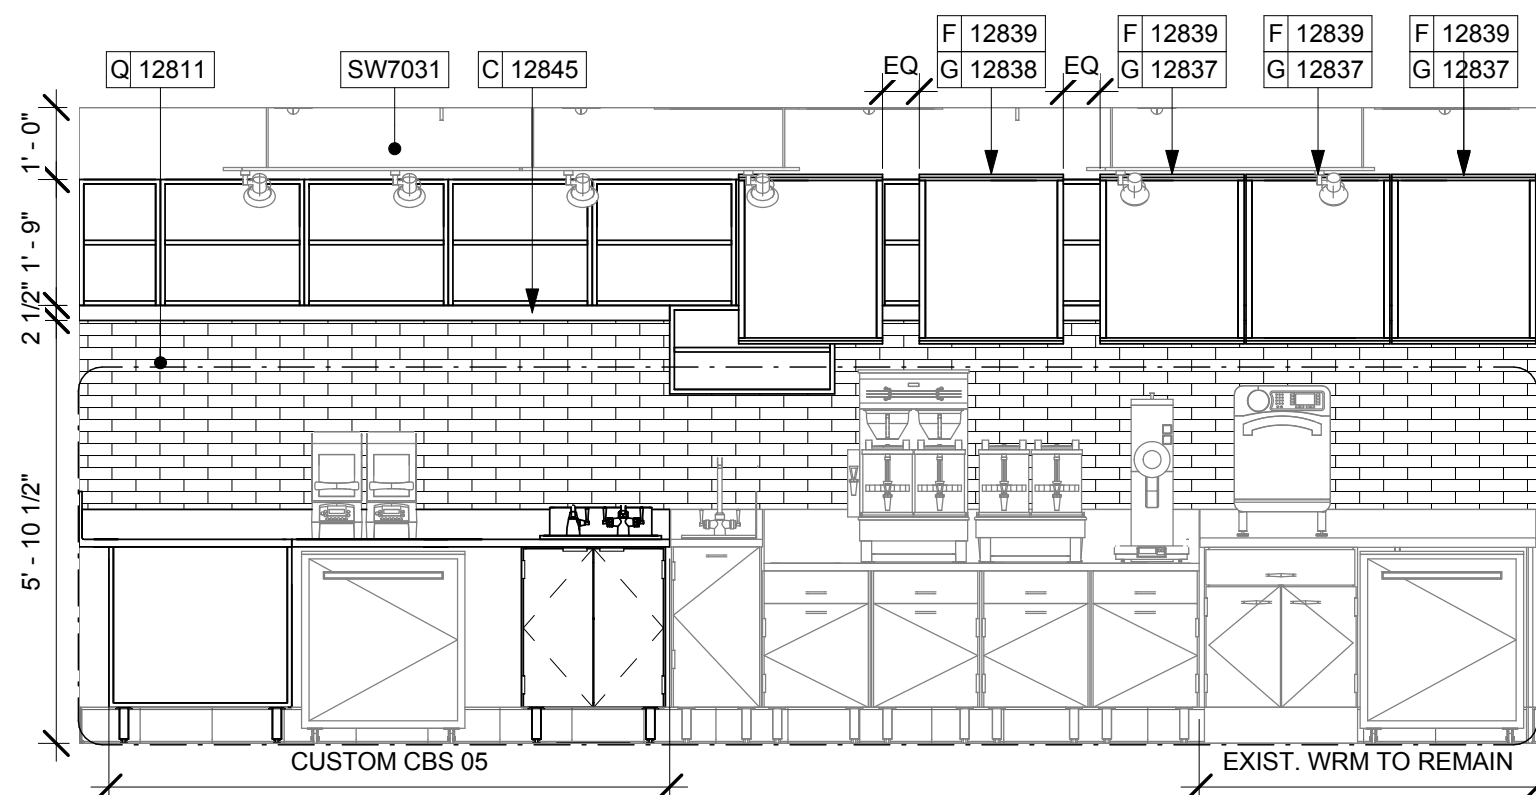

11 ELEVATION @ BACKBAR
 Scale: 3/8" = 1'-0"

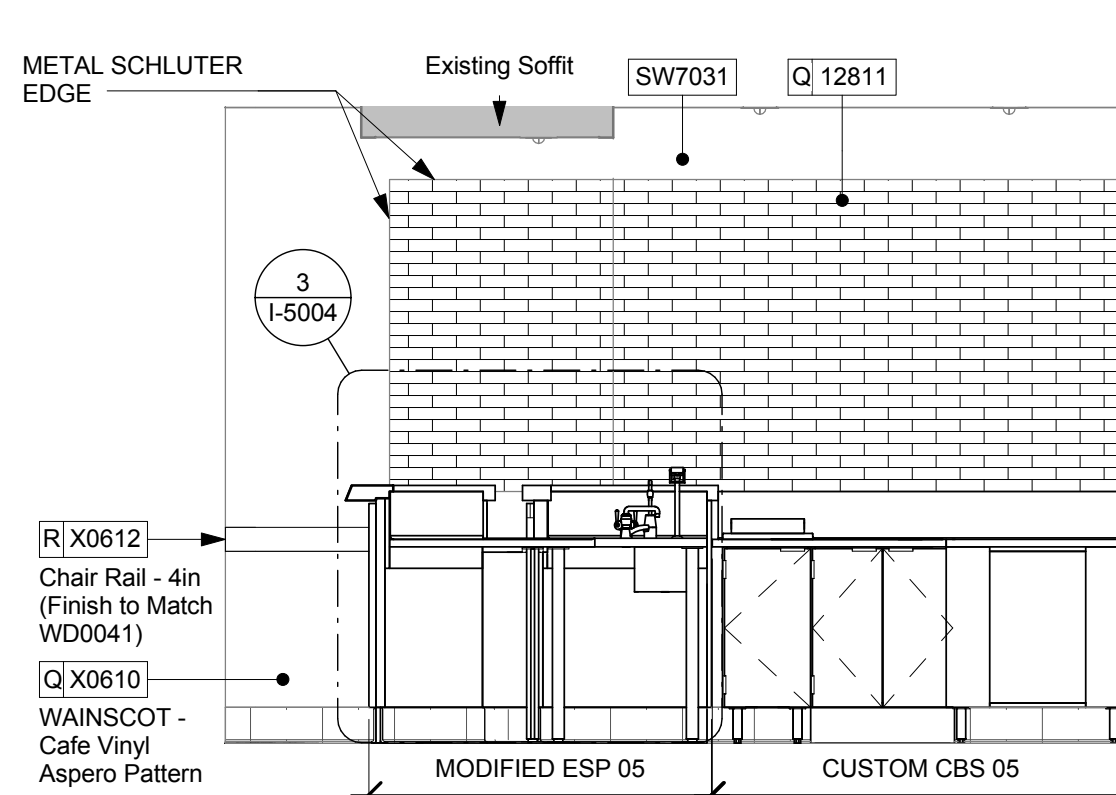

12 ELEVATION @ SIDEBAR
 Scale: 3/8" = 1'-0"

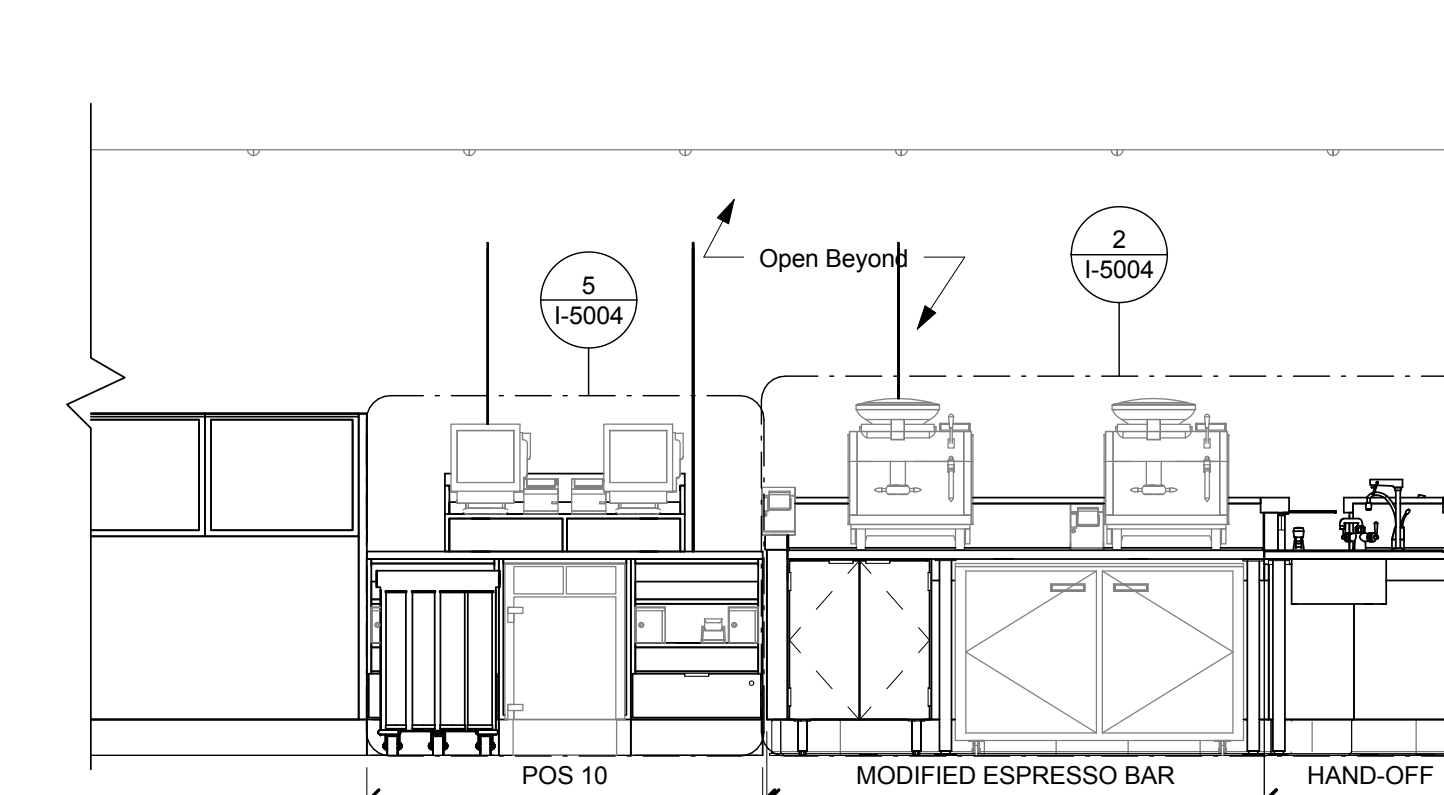

13 ELEVATION @ FRONT BAR - PARTNER SIDE
 Scale: 3/8" = 1'-0"