




3 ALTERNATING TREAD
SCALE: 1/4" = 1'-0"

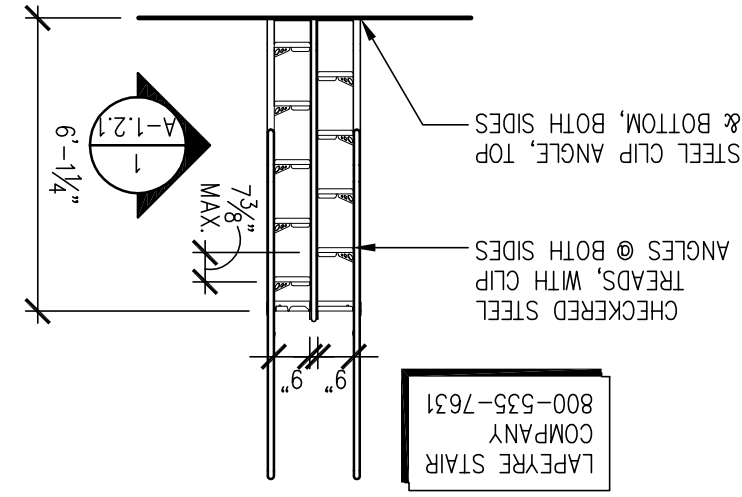


2 ENLARGED PLAN DETAIL
SCALE: 3/4" = 1'-0"

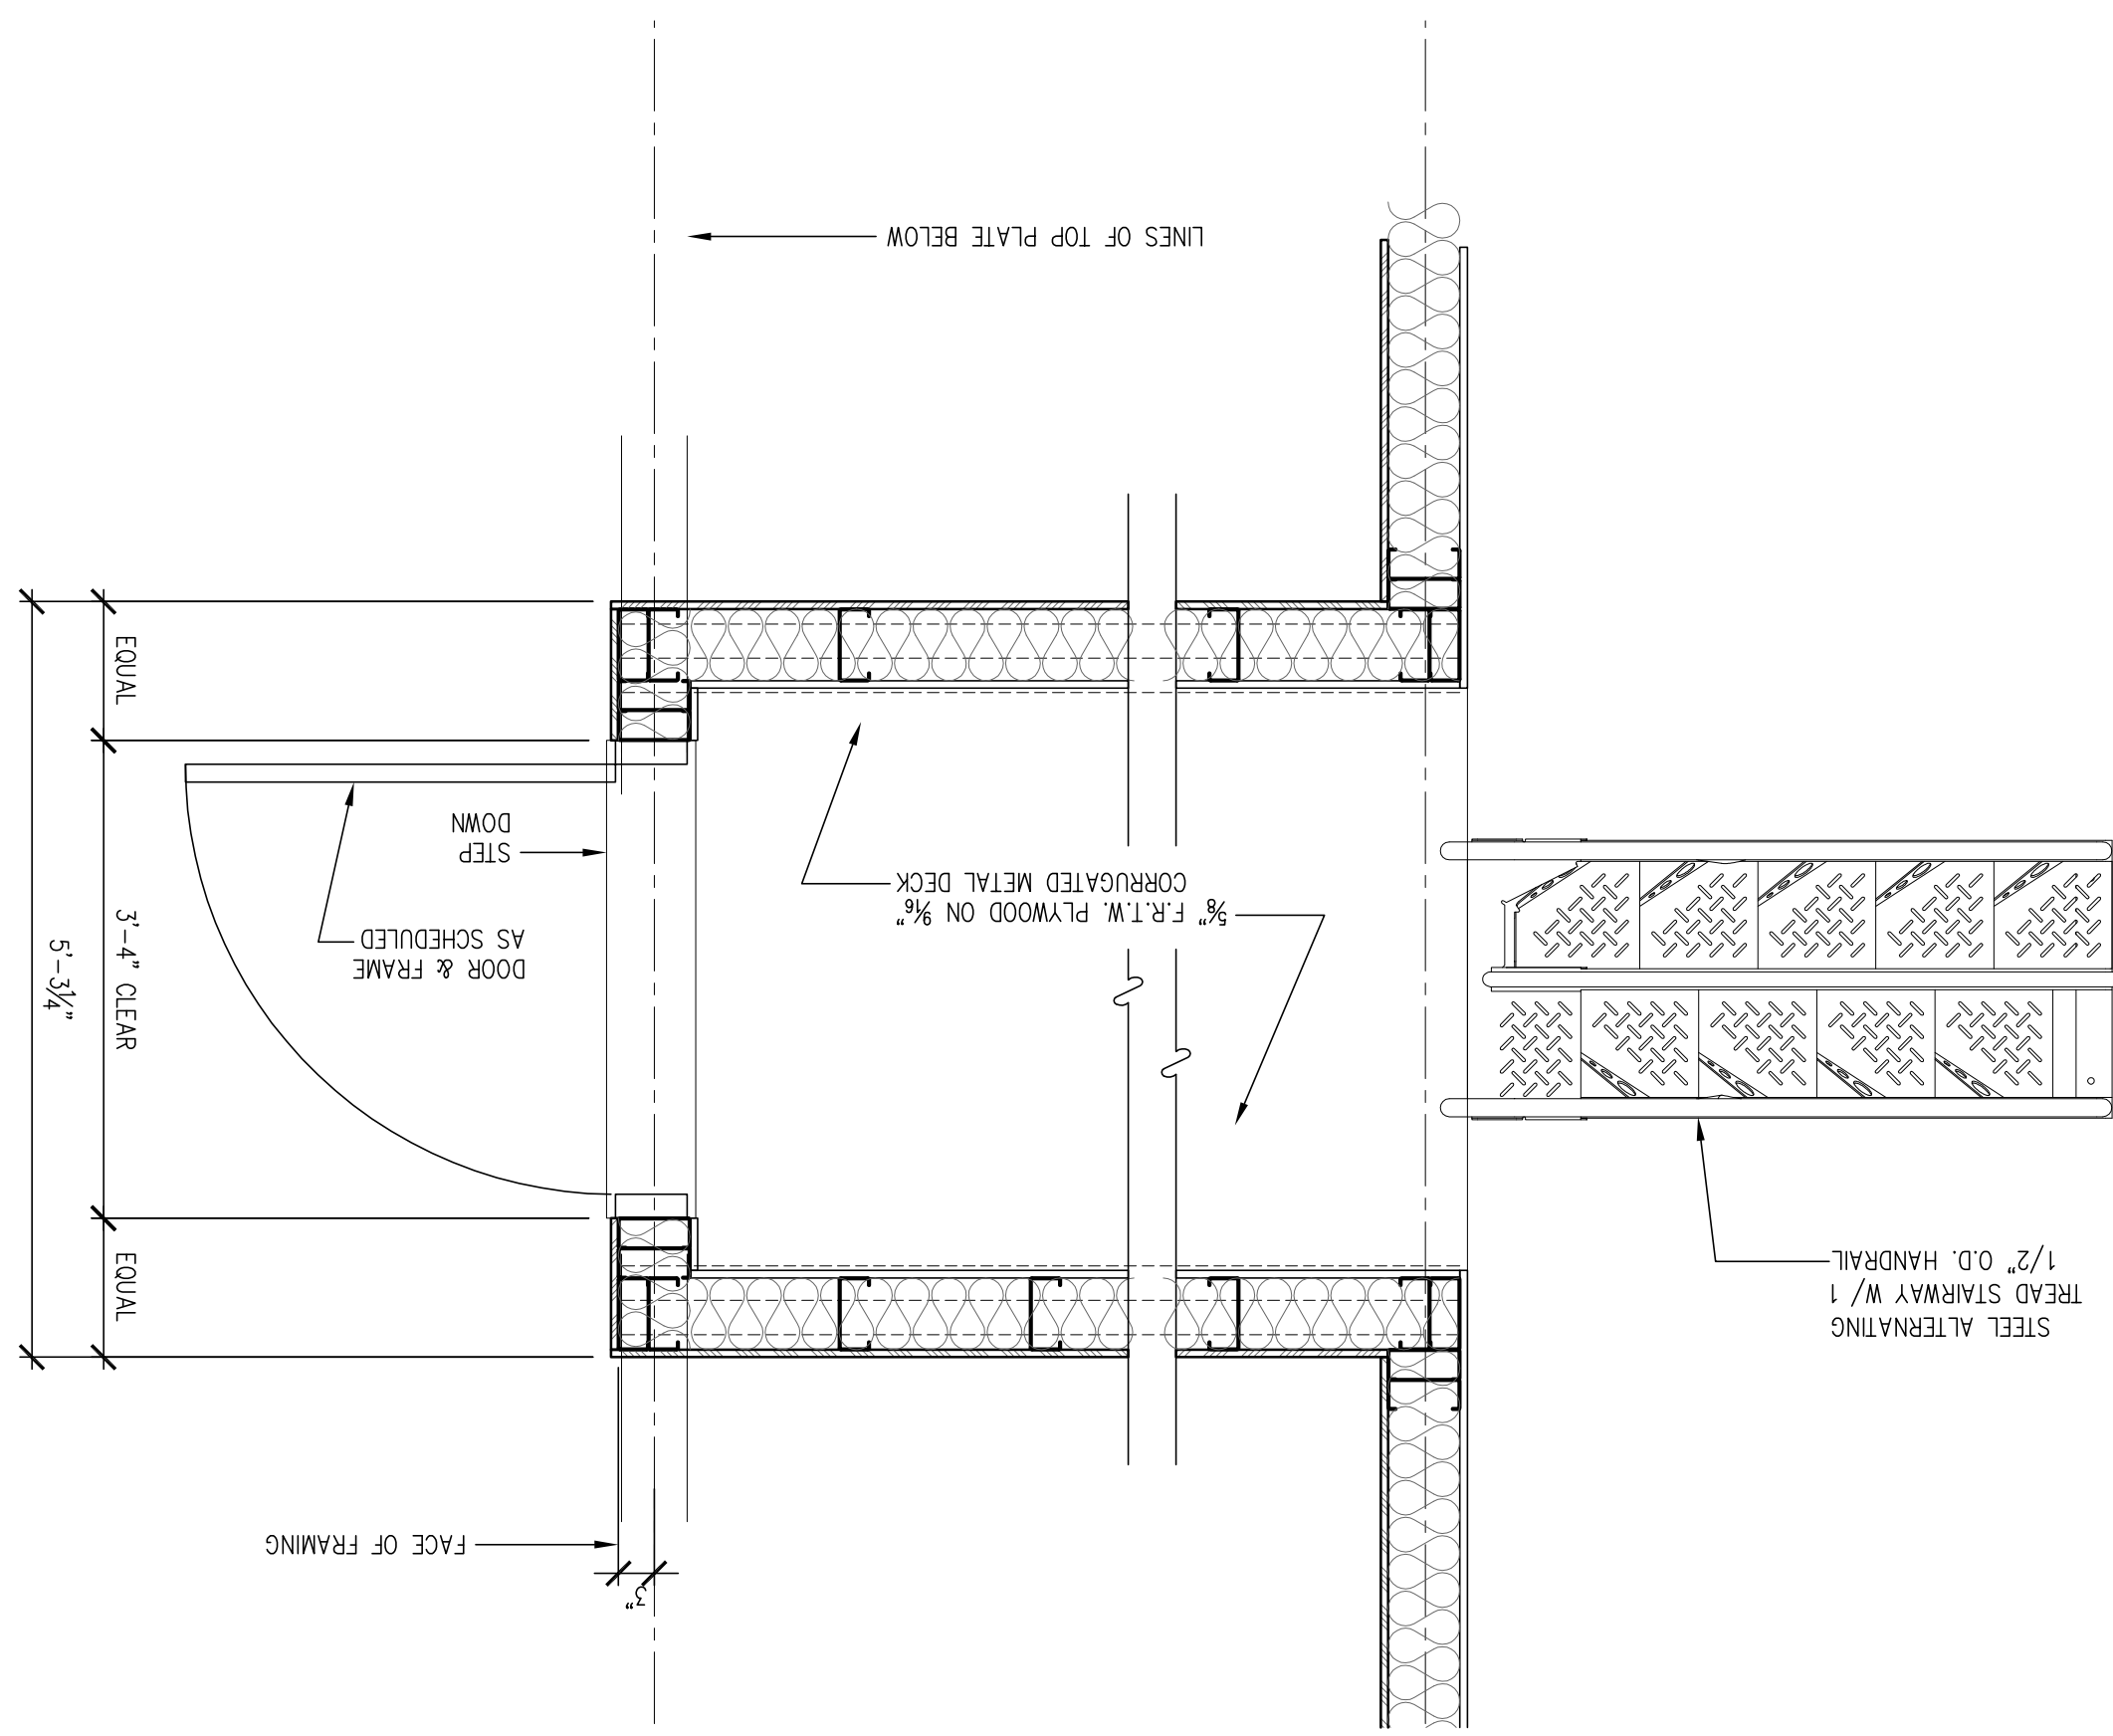


4 ROOF ACCESS
SCALE: 1/2" = 1'-0"

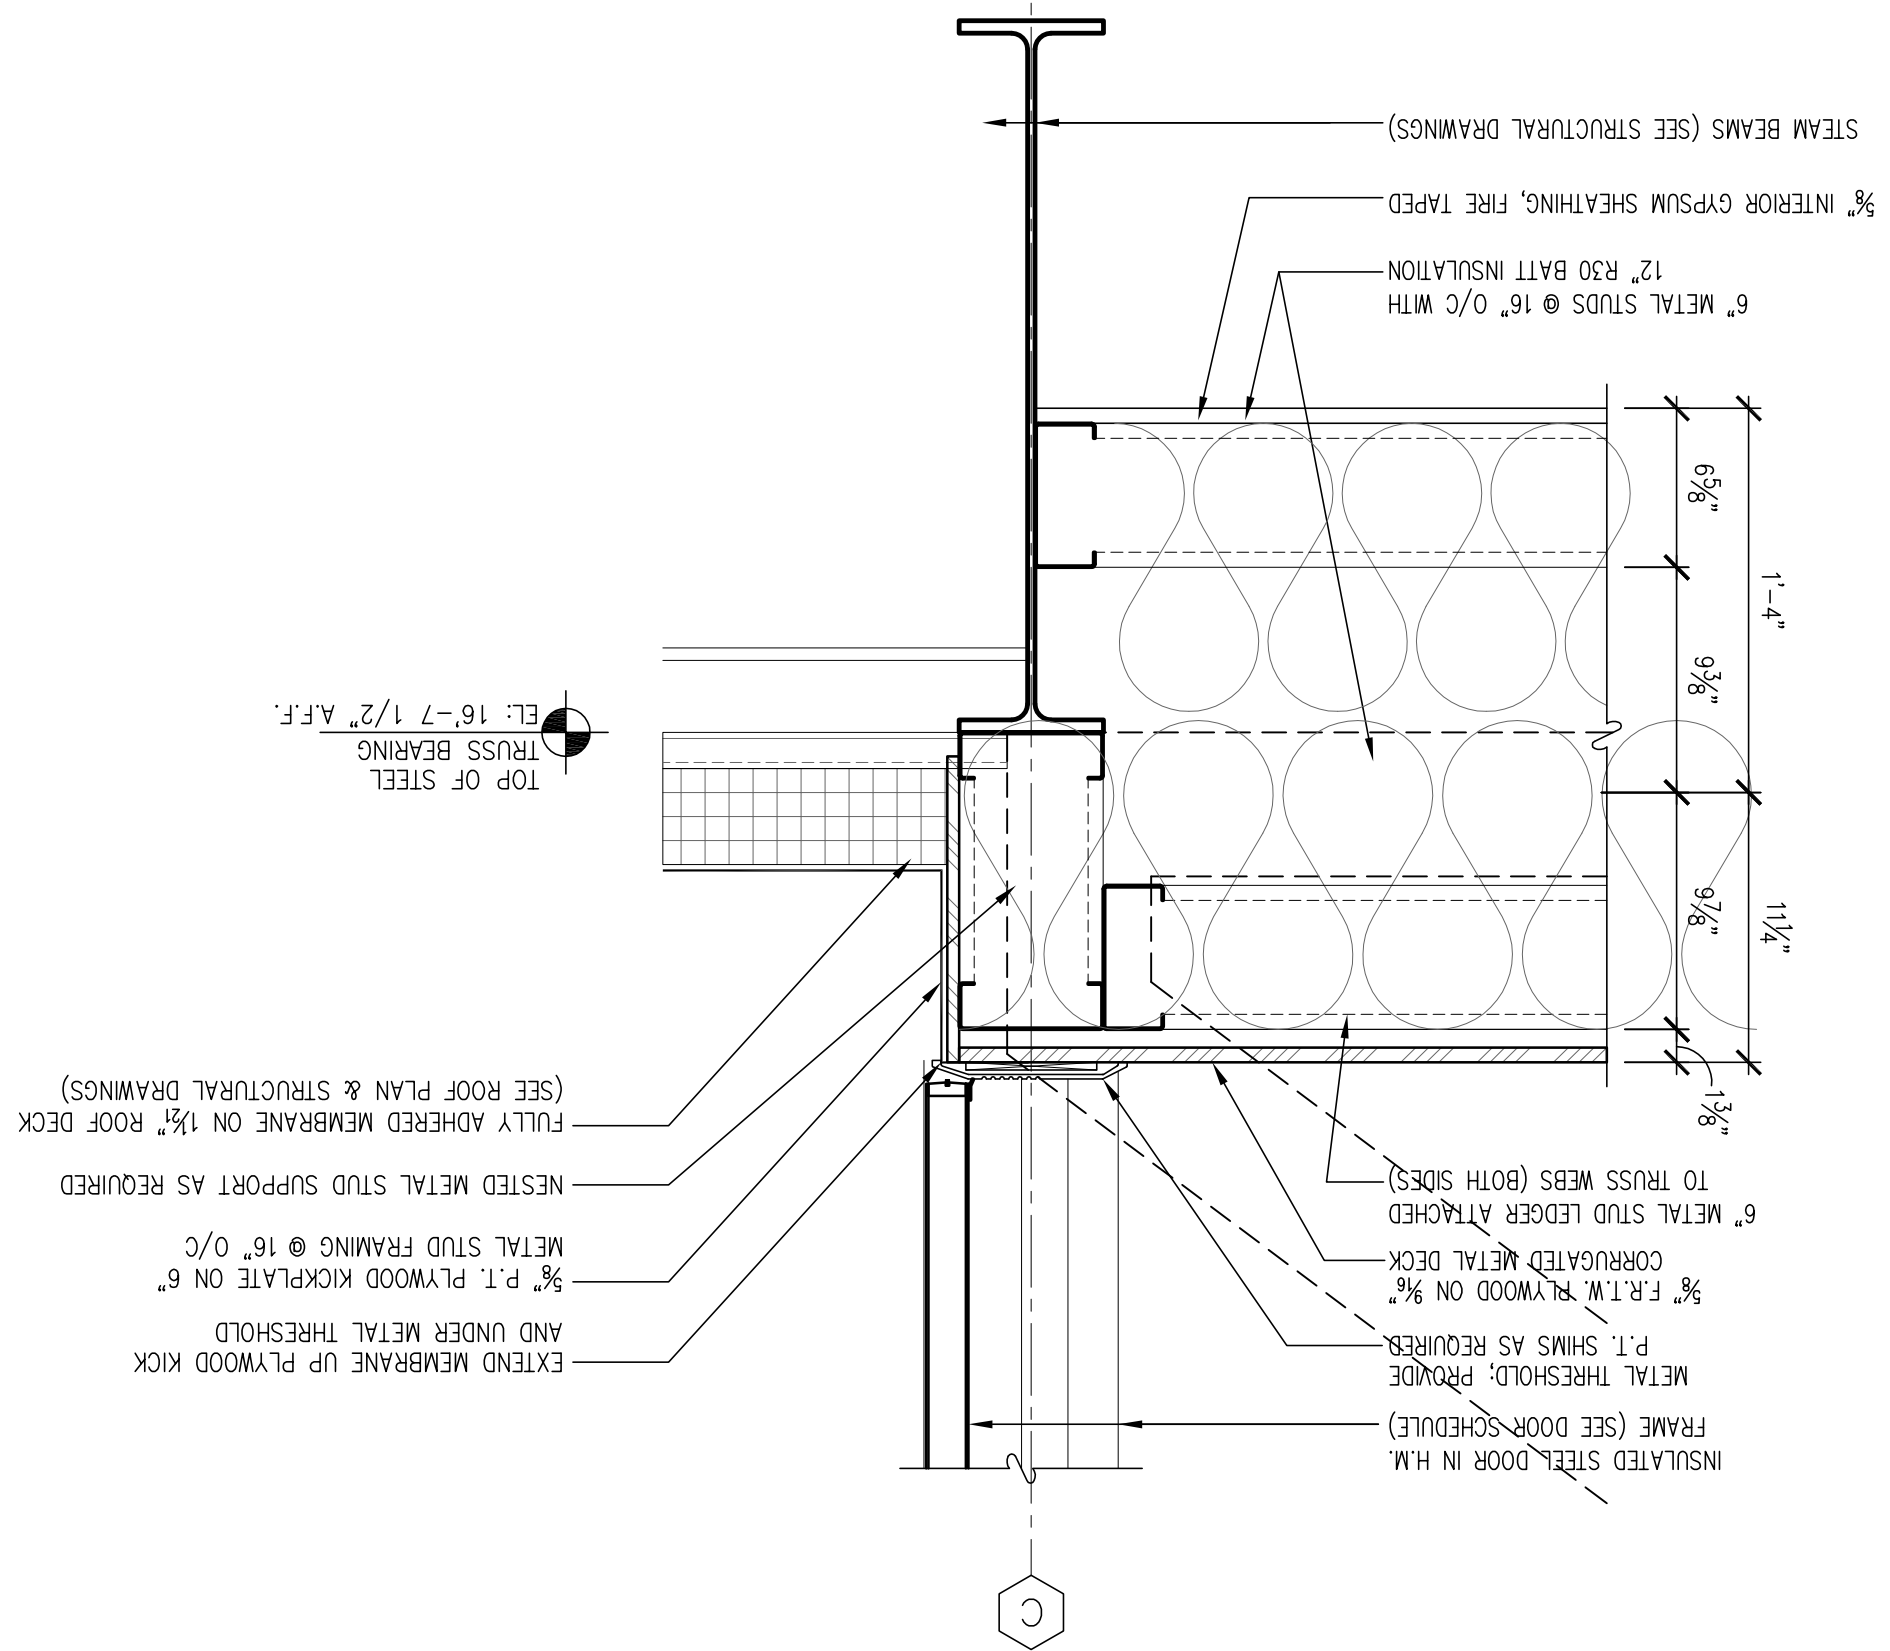

1 ROOF ACCESS
DORMER ELEVATION
SCALE: 3/4" = 1'-0"

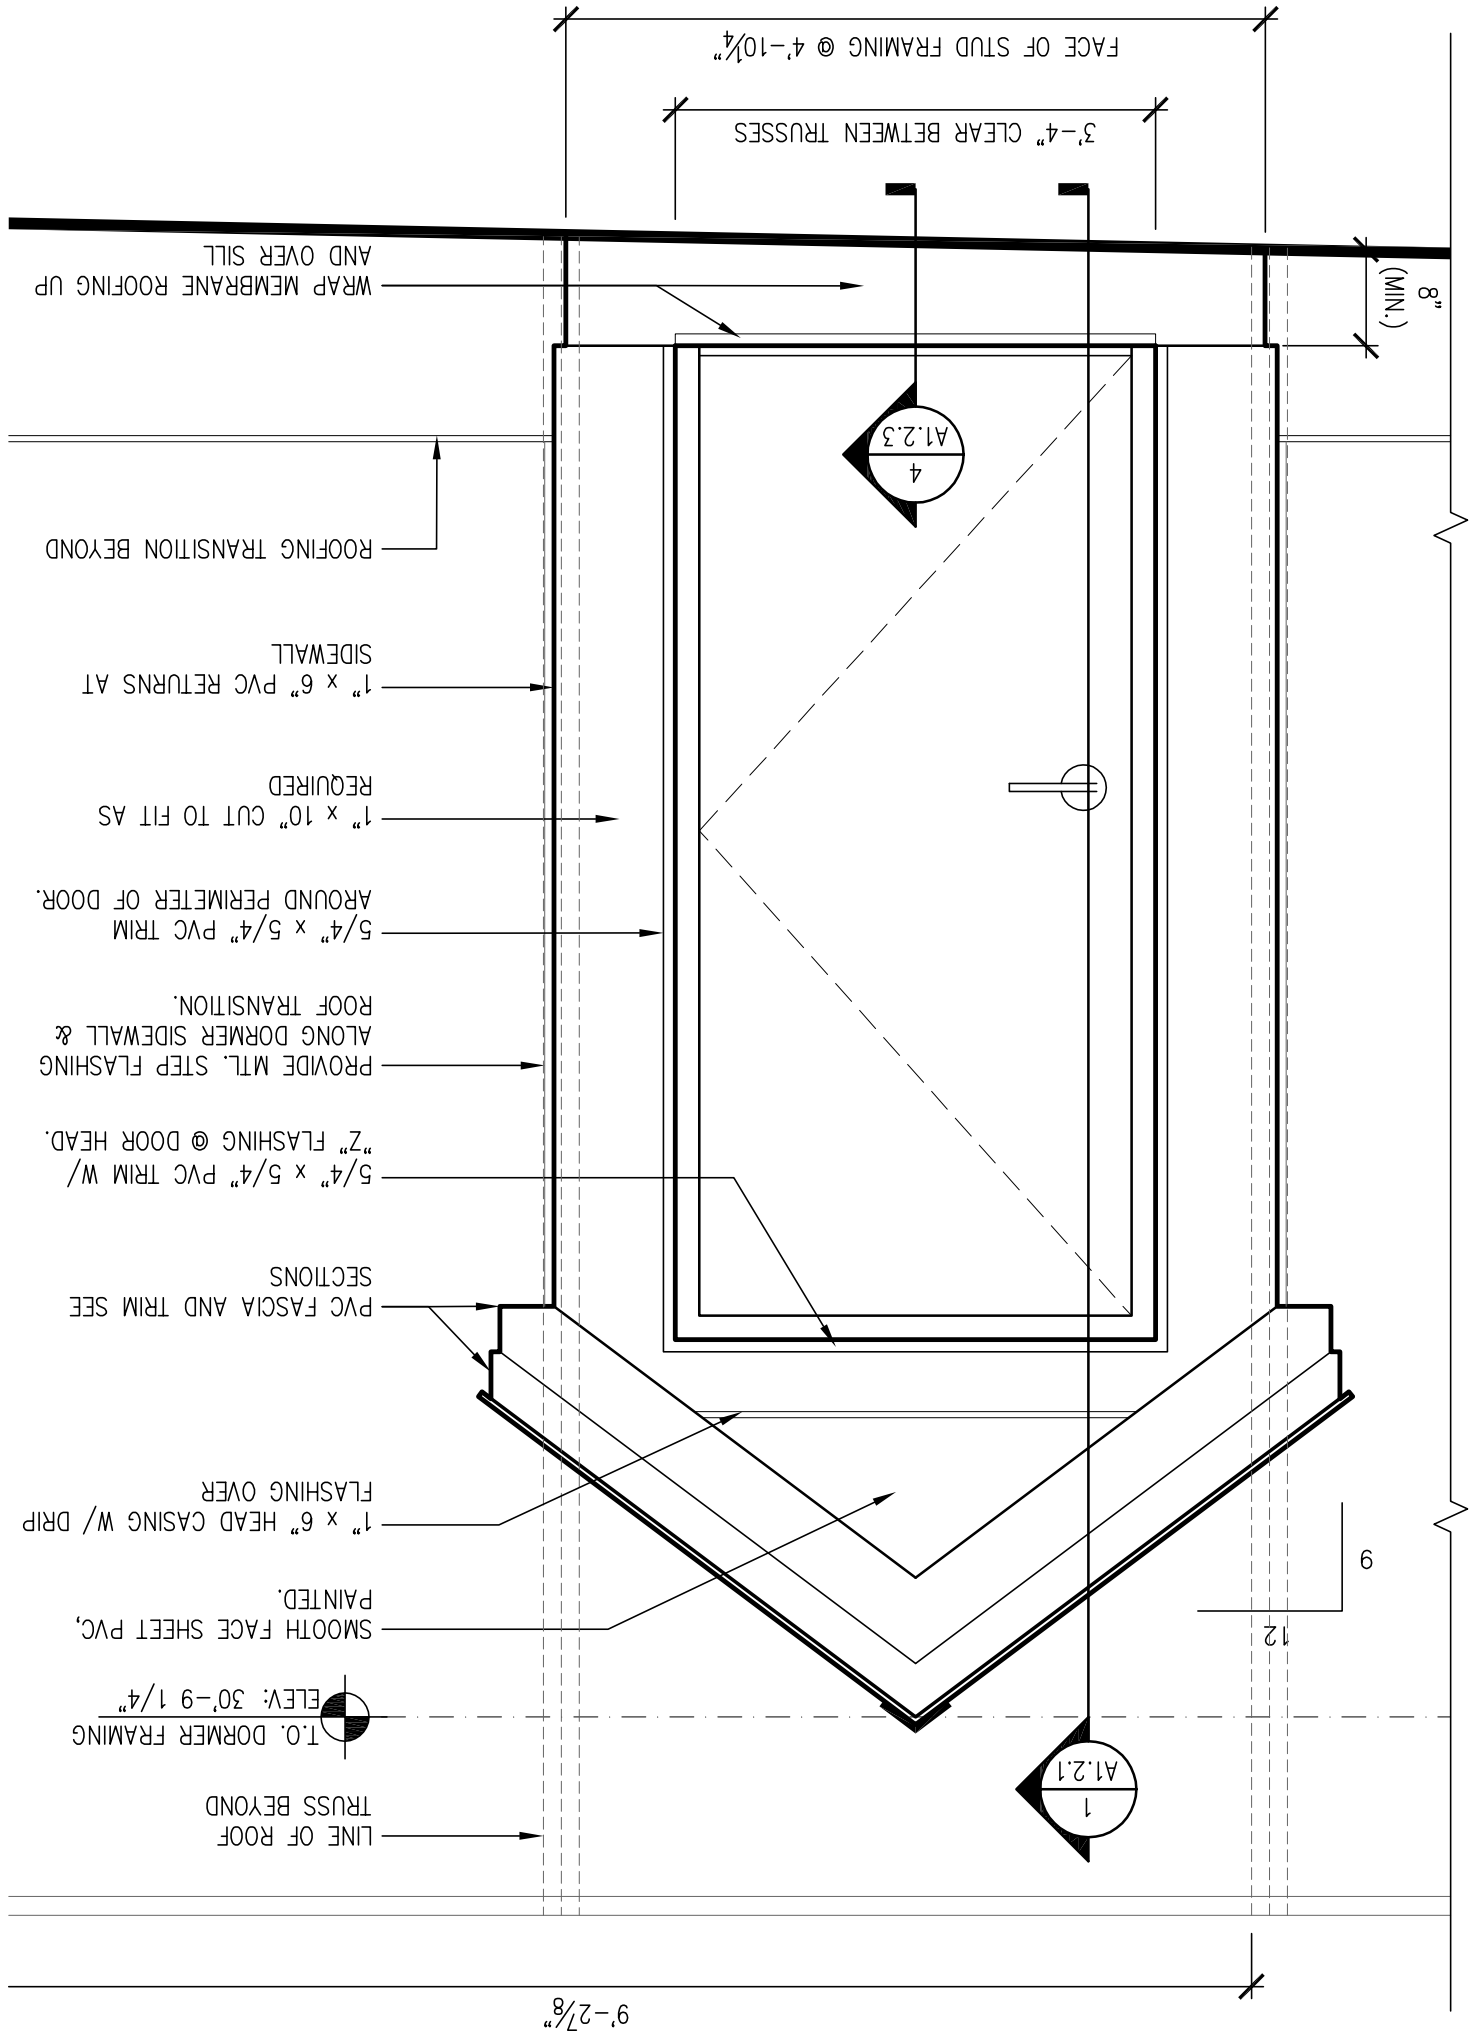

3A ALTERNATING TREAD
SCALE: N.T.S.

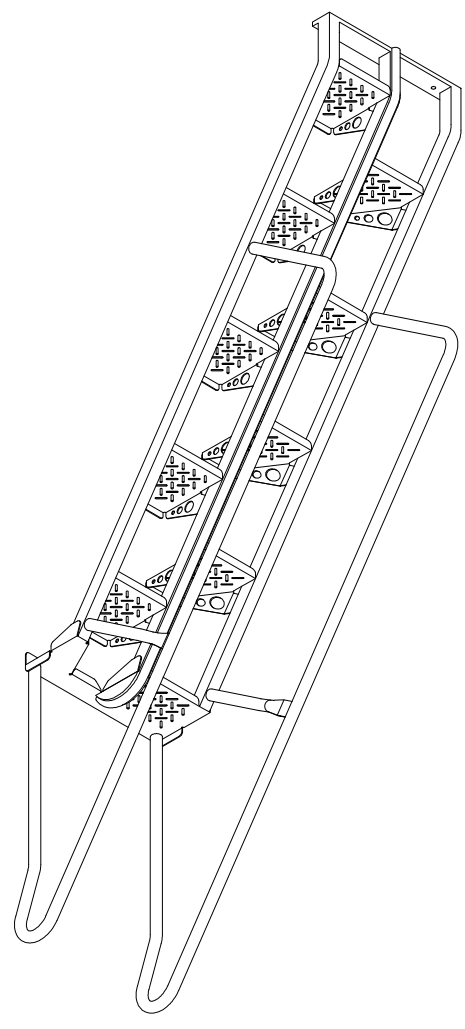

ISSUED FOR CONSTRUCTION

COMMENTS:

A1.2.3

SHEET NUMBER:

ROOF ACCESS DORMER DETAILS

TITLE:

JOB NUMBER: 209017

DATE: 8/31/09

DRAWING BY: RTK

REVISIONS:

A & D REALTY, LLC
5 MILITIA DRIVE
LEXINGTON, MA 02421

DEVELOPER:

STORE NUMBER: 329

NEW

CVS/
pharmacy

NORTHGATE PLAZA
91 AUBURN STREET
PORTLAND, MAINE

SEAL:

CONSULTANT:

101 : 508.583.5603
102 : 508.584.2914
e-mail : bka@bkaarch.com

142 Crescent Street
Brockton, MA 02302

BKA Architects, Inc.
Architecture + Interiors



The information contained herein is the property of BKA Architects, Inc. and is to be used only for the project and location specified. No part of this drawing may be reproduced or transmitted in any form or by any means, electronic, mechanical, photocopying, recording, or by any information storage and retrieval system, without the prior written consent of BKA Architects, Inc.