


Henry Tatarisco

20 Cottage Park

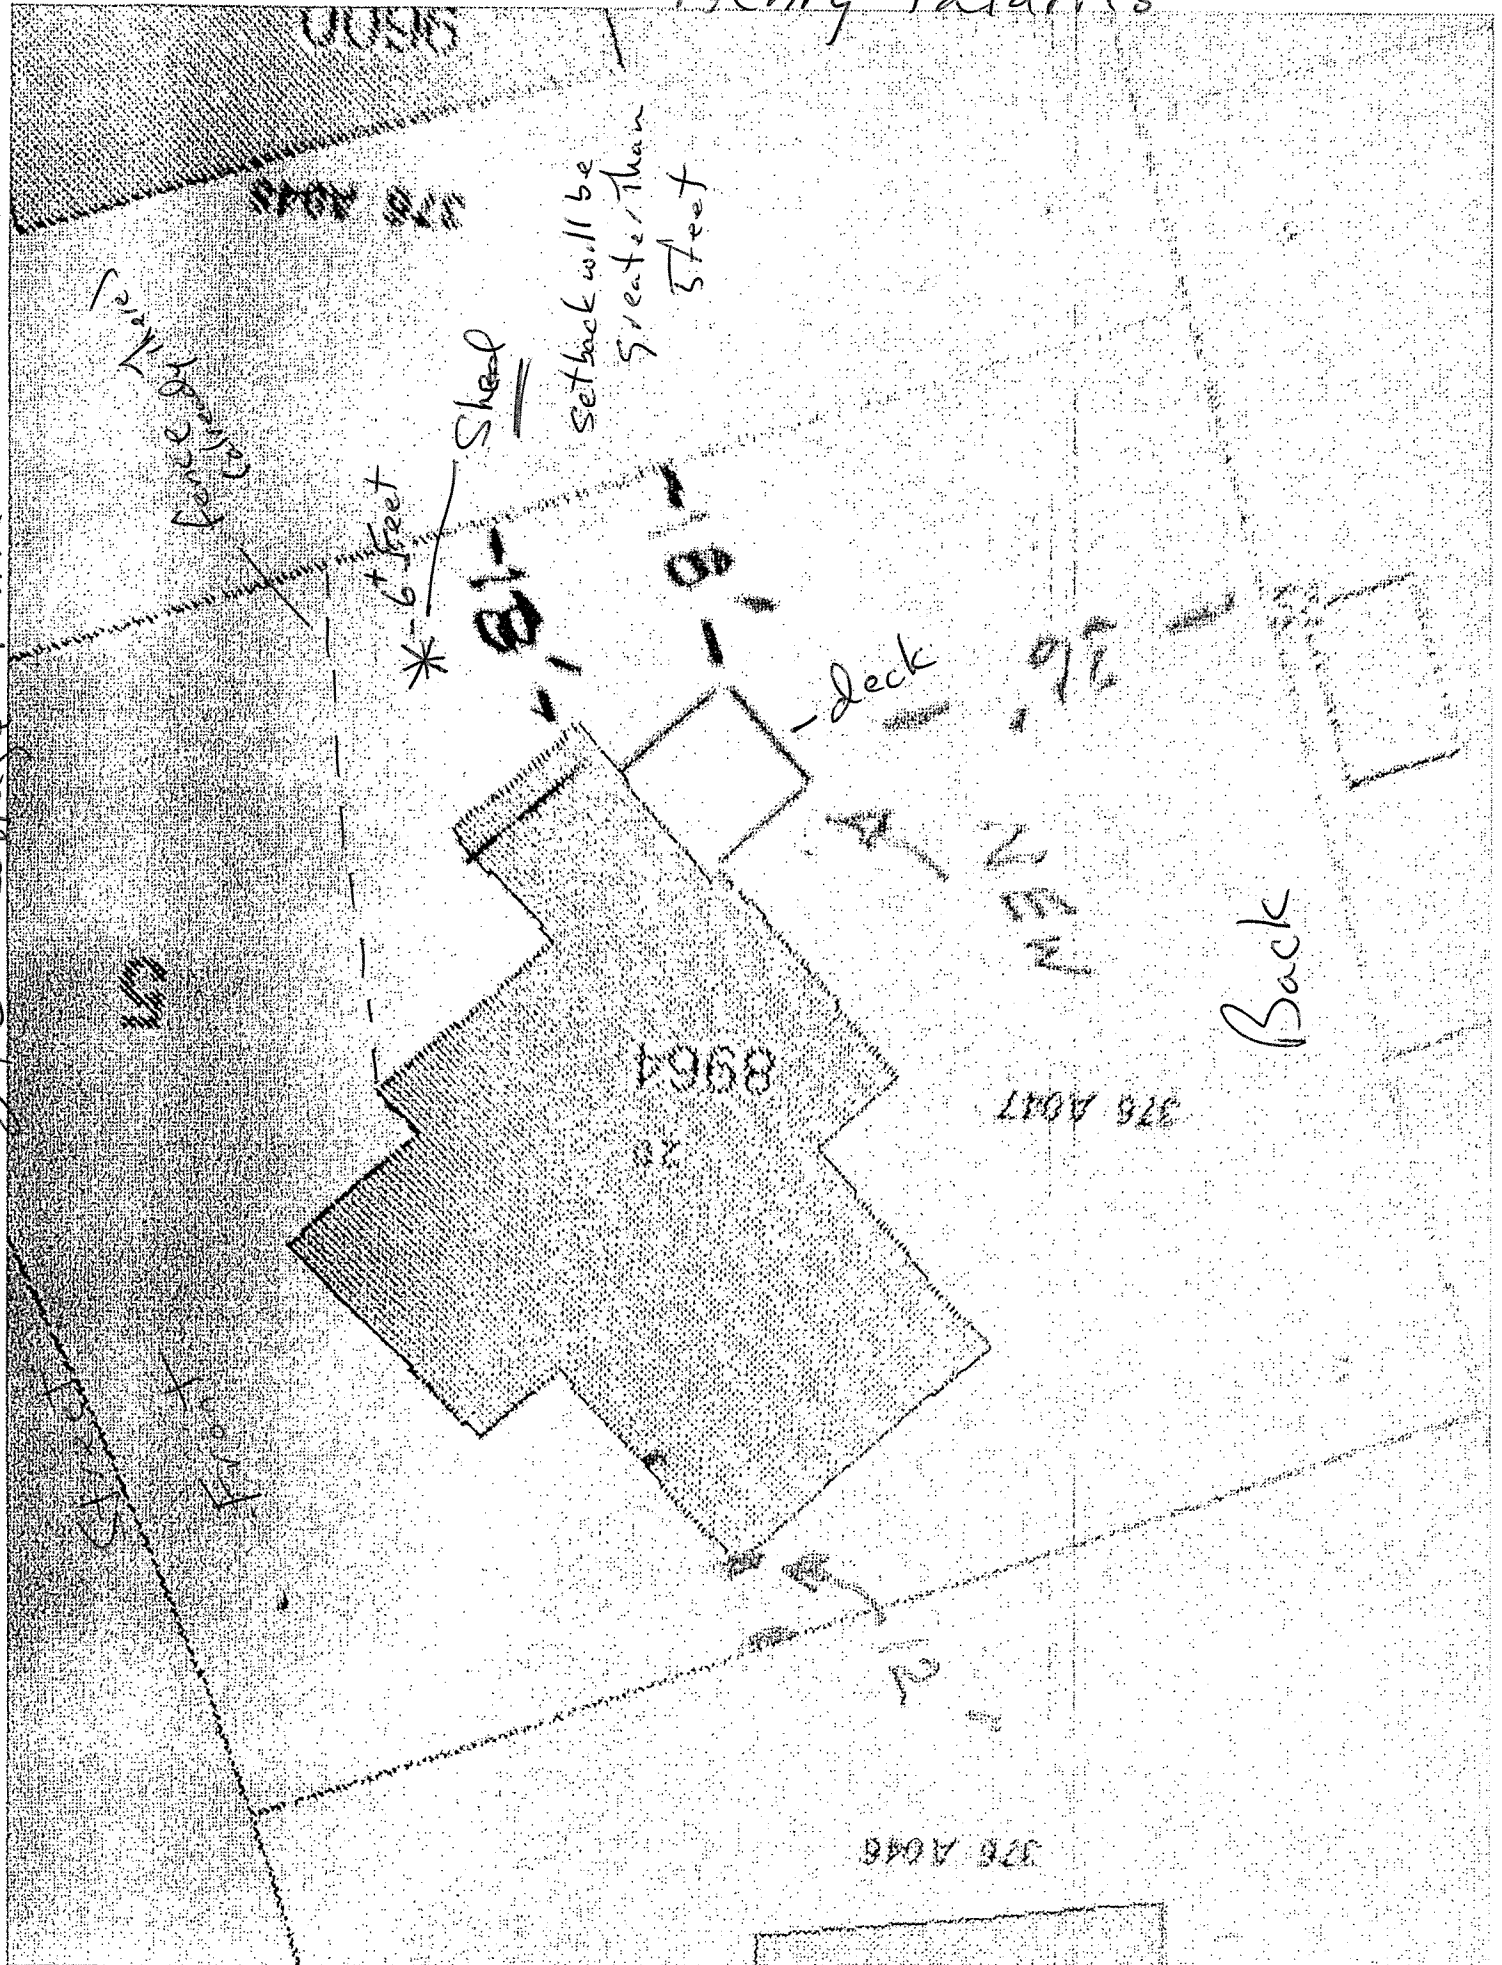

Setback will be Greater Than Street

* 6' Feet

Shed

Deck

Back

8964

376 A047

376 A046

Fence

Front

Street