


Section 1 / A101b

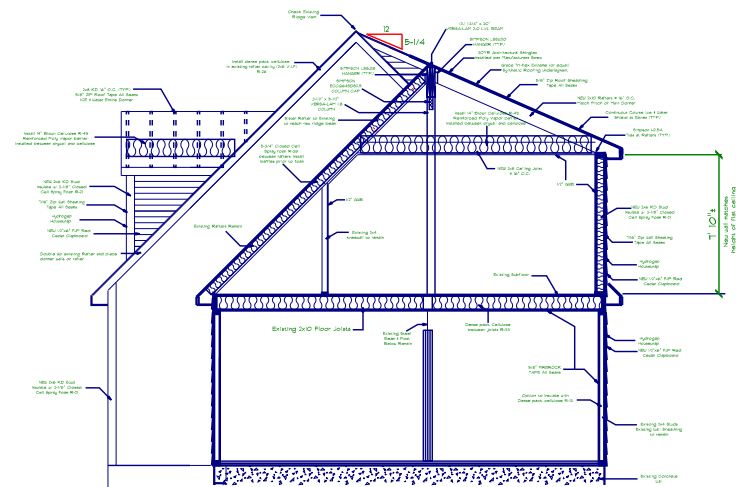

Section 2 / A101b

**Peter B. Rice & Co.**

CUSTOM HOMES • RENOVATIONS • ADDITIONS

PHONE: 207-865-4061  
 FAX: 207-865-0161  
 pbri@petercothebuilder.com  
 www.petercothebuilder.com

<b>CROSS SECTION W/          FRAMING DETAILS</b> 124 BRAMBLEWOOD DRIVE PORTLAND, ME 04103		PAGE #:  
DRAWN BY: STUART RICE		
SCALE: 1/4" = 1'		
DATE: 02/08/2014		