



Section 1 / A101b

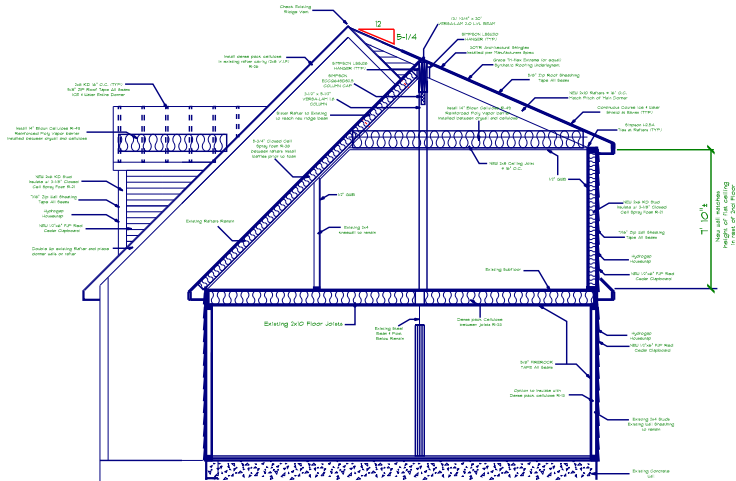

Section 2 / A101b

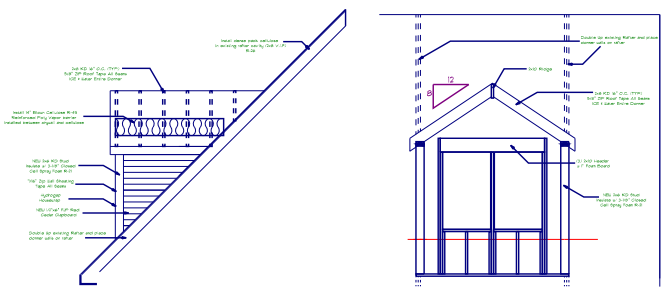

Section 3 / A101b

Peter B. Rice & Co.

CUSTOM HOMES • RENOVATIONS • ADDITIONS

PHONE: 207-865-4061
 FAX: 207-865-0161
 pr@petercothebuilder.com
 www.petercothebuilder.com

CROSS SECTION W/ FRAMING DETAILS		PAGE #:
124 BRAMBLEWOOD DRIVE PORTLAND, ME 04103		
DRAWN BY: STUART RICE		
SCALE: 1/4" = 1'		
DATE: 03/17/2014		