


PROP. FINISHED BASEMENT EGRESS WINDOW
TO BARTLEY AVE PORTLAND.

WINDOW: NEW CONST.
58" x 38" → 6 CU FT
DOUBLE HUNG EG.

8" GALV. ANCHOR BOLTS
INTO EX. FOUNDATION

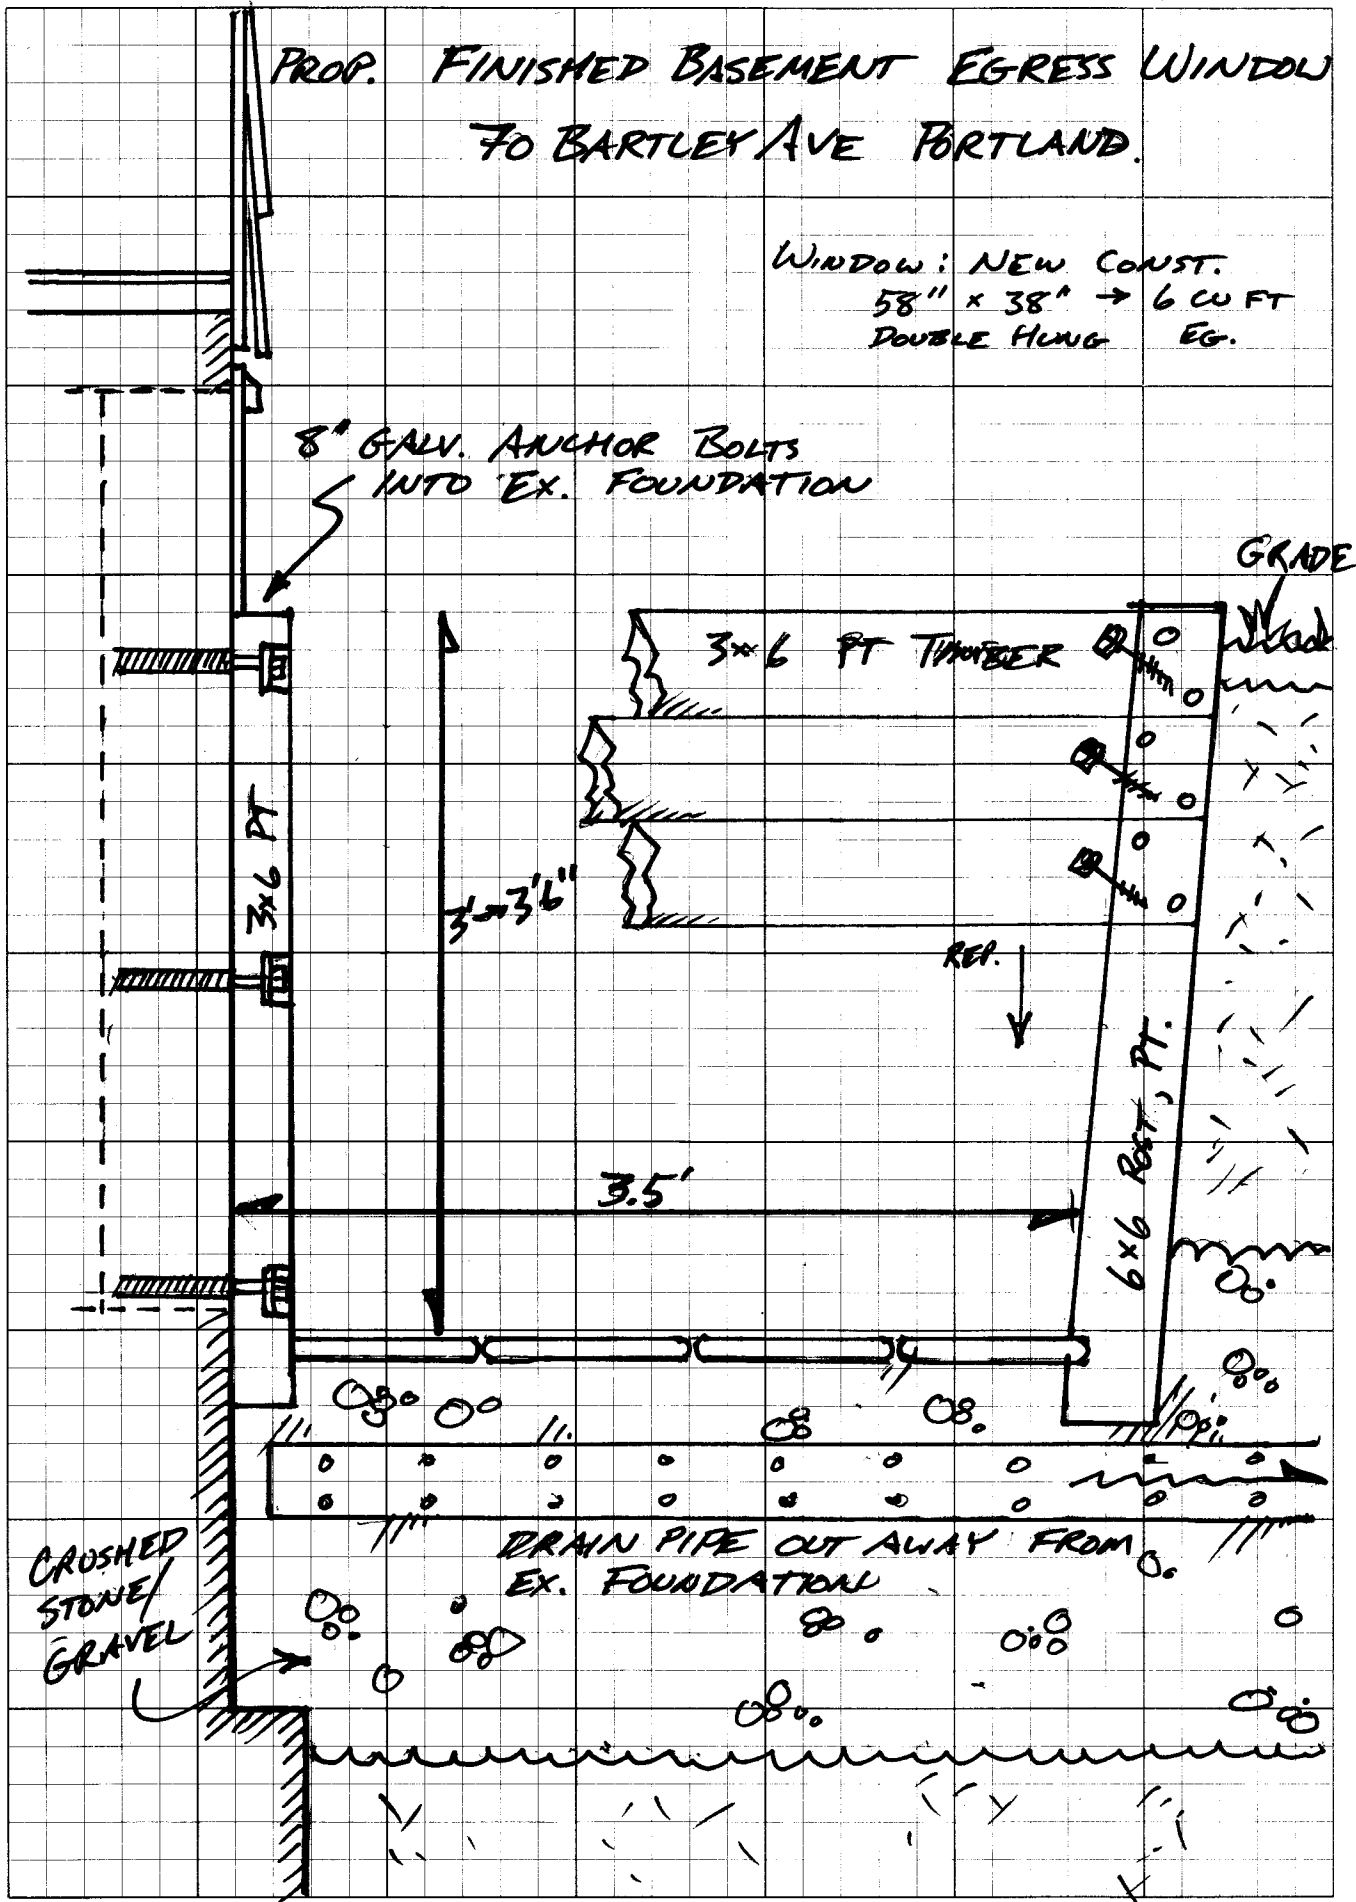

CRUSHED
STONE/
GRAVEL

DRAIN PIPE OUT AWAY FROM
EX. FOUNDATION

GRADE

3x6 FT THIMBER

3x3 1/2 FT

3.5'

6x6 REST, PT.

REF.