


SHEET 1 OF 4  
5/24/16

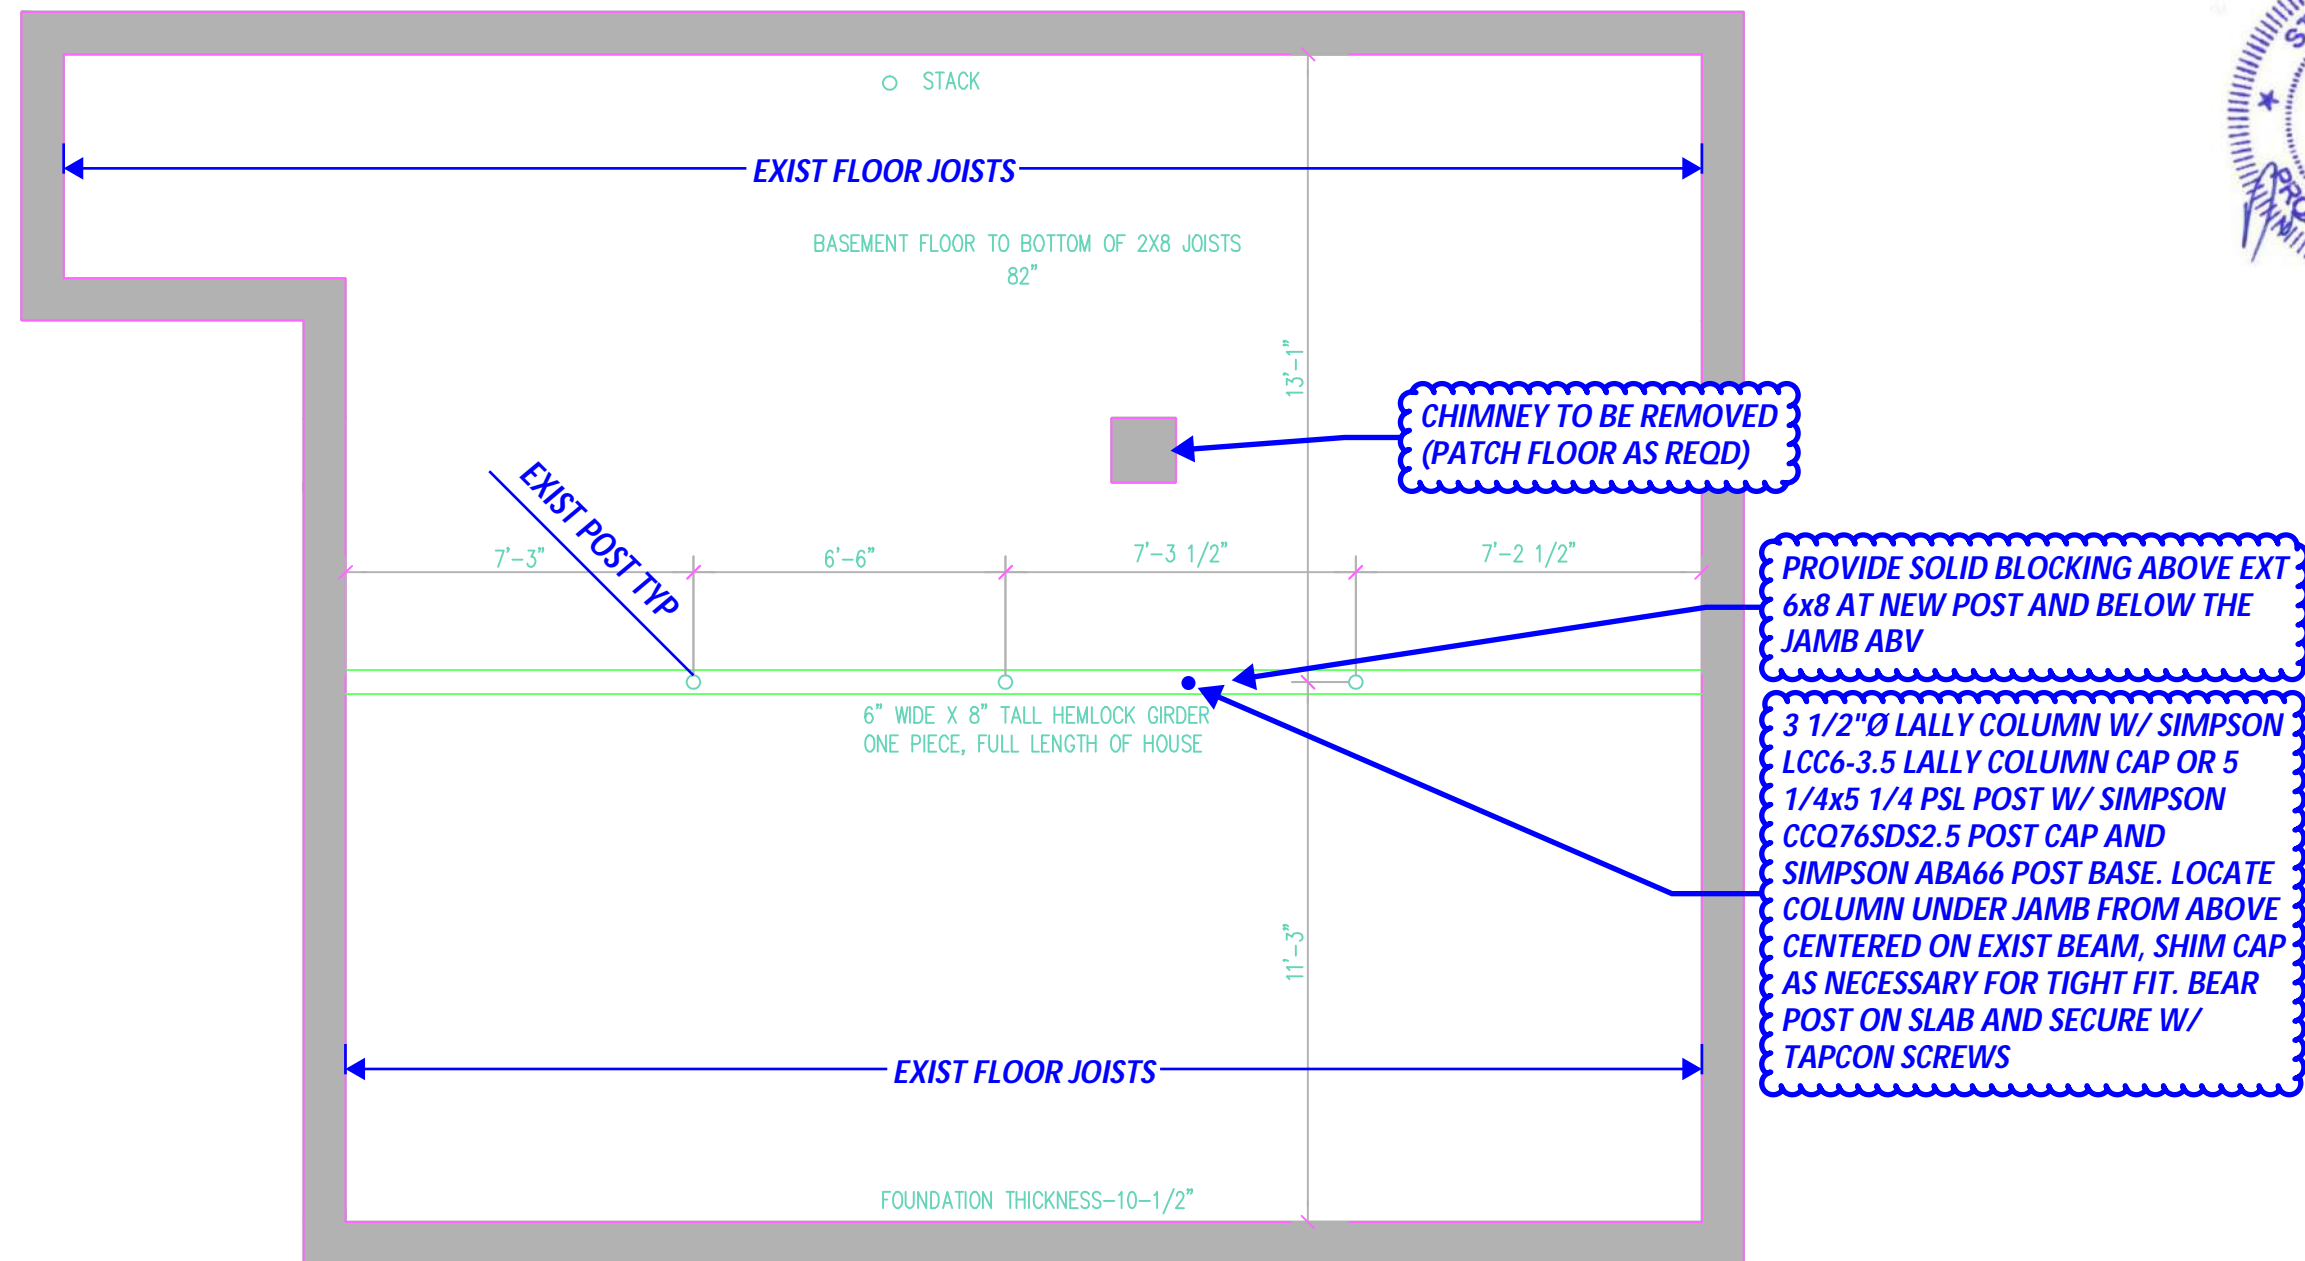

# EXISTING BASEMENT / FIRST FLOOR FRAMING PLAN