

Betsy Orr
62 SUMMIT PARK AVE

WOOD TYPE: HEMLOCK

2: 2x8x16

CONSTRUCTION □ = 4x4 DECK BLOCKING (8 TOTAL)


22: 2x8x8

25: 1x8x8 - will run parallel to 2x8x16

PLAN

DECK!
PAC!

Joists 16" off center w/ Joist hangers (● = Joist Hangers)

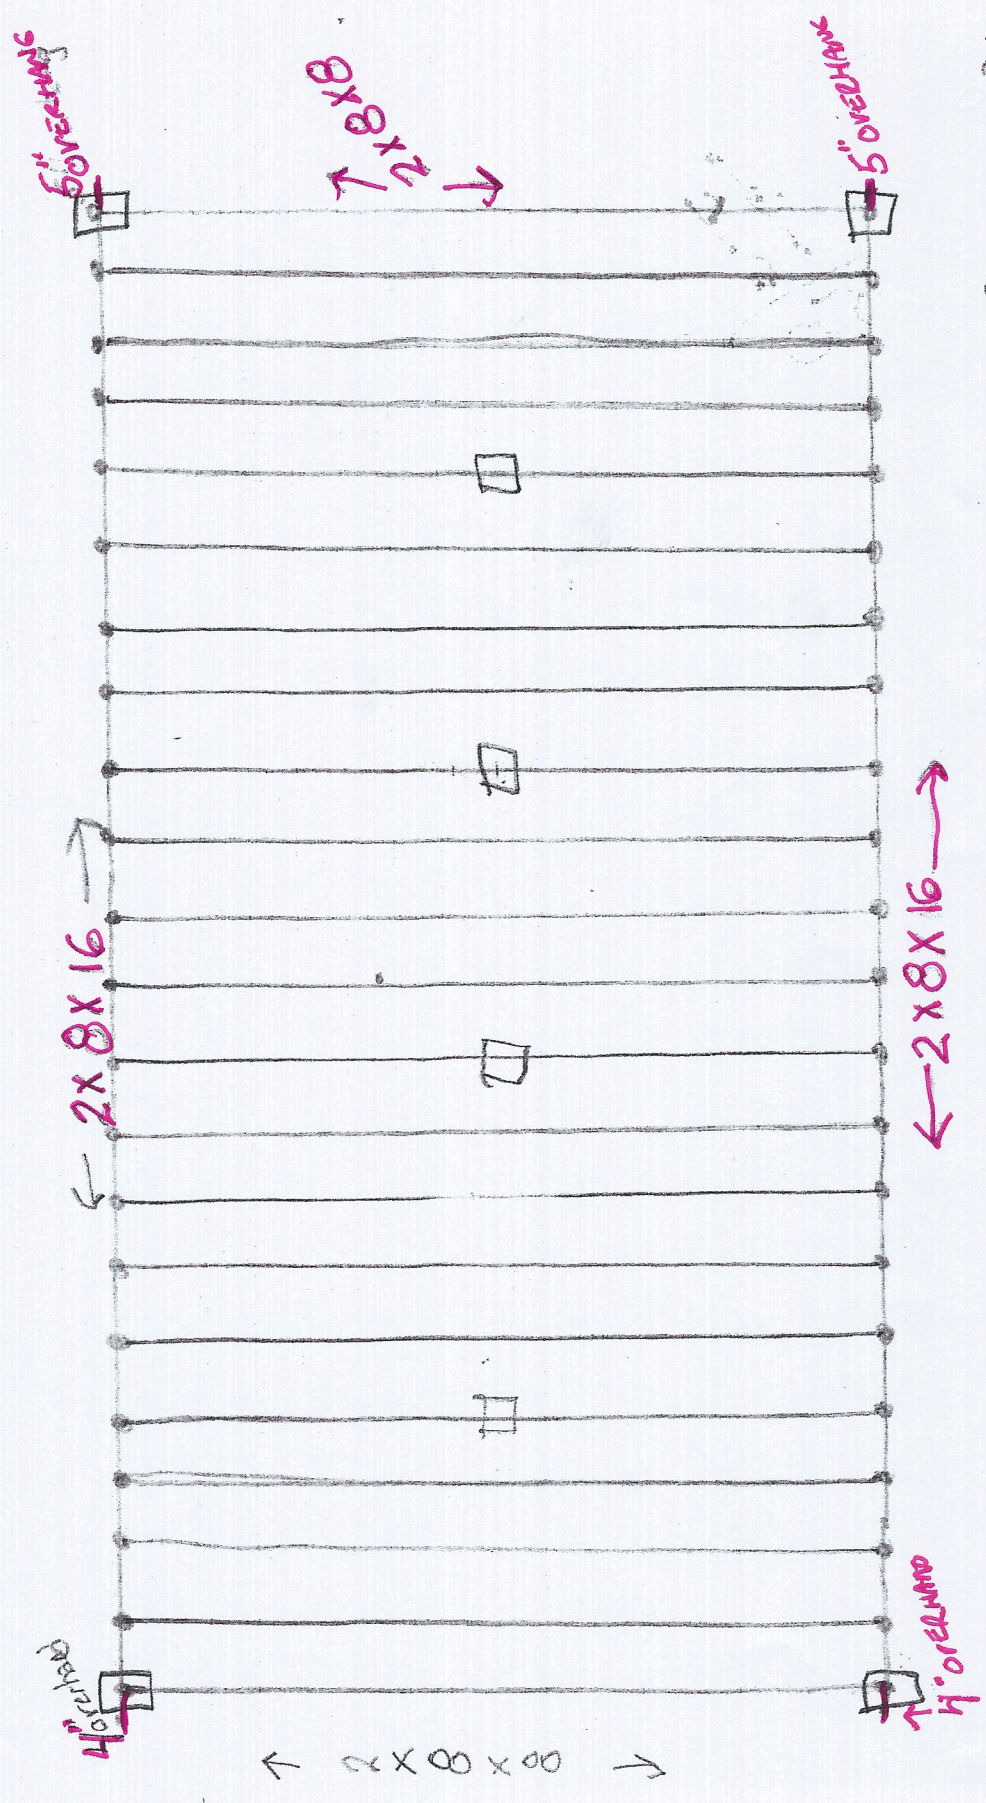

SQ FOOTAGE = 128

12" Height = ground to top of deck f bar
COVER WITH SAIL COMPACTED: COVERED w/ crushed rock