

PLUMBING APPLICATION

380 AA 02 Department of Human Sciences
Division of Health Engineering #2
38

PROPERTY ADDRESS

Town or Plantation	CITY OF PORTLAND
Street Subdivision Lot #	74 Summit Park Avenue
Last: BROWN	First: MEGAN
Applicant Name:	MEGAN E. BROWN
Mailing Address of Owner/Applicant (If Different)	

PORTLAND	7677	TOWN COPY
Date Permit Issued: 4/2/01	\$241001	<input type="checkbox"/> If Double Fee Charged
Local Plumbing Inspector Signature	L.P.I. # 01274	

Owner/Applicant Statement

I certify that the information submitted is correct to the best of my knowledge and understand that any falsification is reason for the Local Plumbing Inspectors to deny a Permit.

Megan Brown Signature of Owner/Applicant 4/2/01 Date

Caution: Inspection Required

I have inspected the installation authorized above and found it to be in compliance with the Maine Plumbing Rules.

Local Plumbing Inspector Signature


Date Approved

PERMIT INFORMATION

This Application is for 1. <input type="checkbox"/> NEW PLUMBING 2. <input type="checkbox"/> RELOCATED PLUMBING	Type of Structure To Be Served: 1. <input checked="" type="checkbox"/> SINGLE FAMILY DWELLING 2. <input type="checkbox"/> MODULAR OR MOBILE HOME 3. <input type="checkbox"/> MULTIPLE FAMILY DWELLING 4. <input type="checkbox"/> OTHER - SPECIFY _____	Plumbing To Be Installed By: 1. <input type="checkbox"/> MASTER PLUMBER 2. <input type="checkbox"/> OIL BURNERMAN 3. <input type="checkbox"/> MFG'D. HOUSING DEALER/MECHANIC 4. <input type="checkbox"/> PUBLIC UTILITY EMPLOYEE 5. <input checked="" type="checkbox"/> PROPERTY OWNER LICENSE # _____
--	--	---

Hook-Up & Piping Relocation Maximum of 1 Hook-Up	Column 2 Type of Fixture		Column 1 Type of Fixture	
	Number	Type of Fixture	Number	Type of Fixture
HOOK-UP: to public sewer in those cases where the connection is not regulated and inspected by the local Sanitary District. OR HOOK-UP: to an existing subsurface wastewater disposal system.		Hosebabb / Sillcock	0, 0	Bathtub (and Shower)
		Floor Drain	0, 1	Shower (Separate)
PIPING RELOCATION: of sanitary lines, drains, and piping without new fixtures.		Urinal	0, 1	Sink
		Drinking Fountain		Wash Basin
OR TRANSFER FEE [\$6.00]		Indirect Waste	0, 1	Water Closet (Toilet)
		Water Treatment Softener, Filter, etc.		Clothes Washer
		Grease / Oil Separator		Dish Washer
		Dental Cuspidor		Garbage Disposal
		Bidet	0, 1	Laundry Tub
		Other: _____		Water Heater
		Fixtures (Subtotal) Column 2		Fixtures (Subtotal) Column 1
SEE PERMIT FEE SCHEDULE FOR CALCULATING FEE				
			24	Total Fixtures
				Fixture Fee
				Transfer Fee
				Hook-Up & Relocation Fee
				Permit Fee (Total)

24
11
34

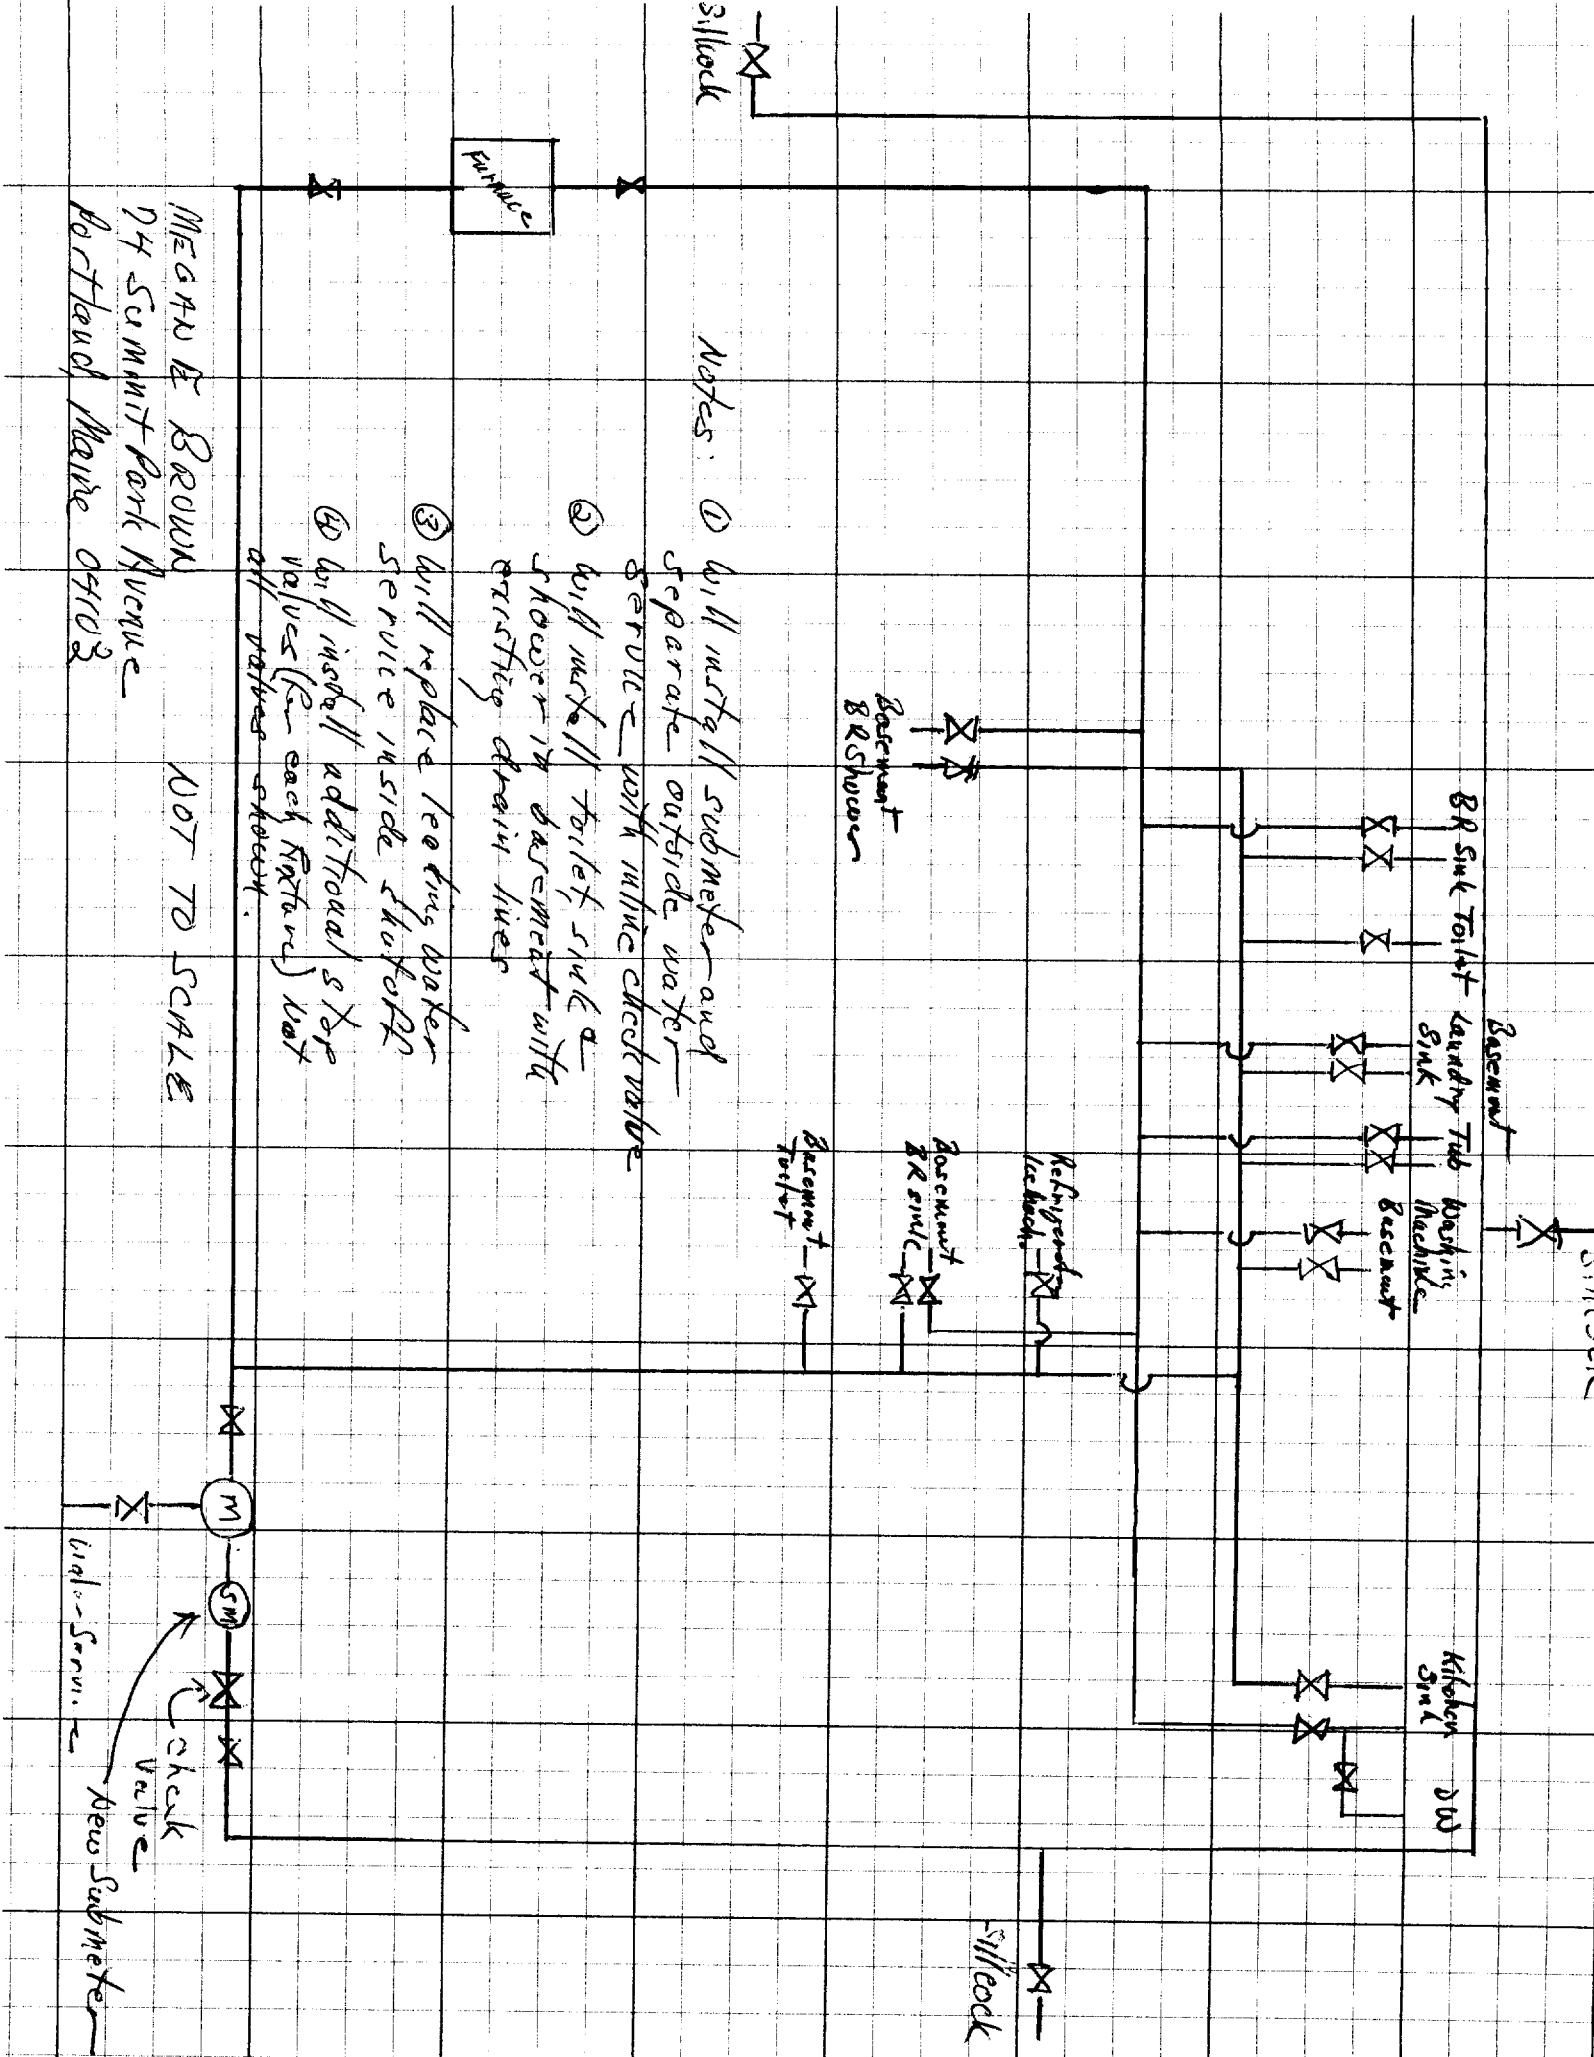

Notes:

- ① Will install submeter and separate outside water service with inline check valve
- ② Will install toilet sink & shower in basement with existing drain lines
- ③ Will replace leaking water service inside shaft
- ④ Will install additional stop valves (for each fixture) w/ off valves existing.

MEGHN & BROWN
 74 Summit Park Avenue
 Portland Maine 04103

NOT TO SCALE

check valve
 New Submeter

Sillcock