


163 Christy Rd

Vincent & Joyce DeBillo

7/15/11

see existing site plan with proposed addition

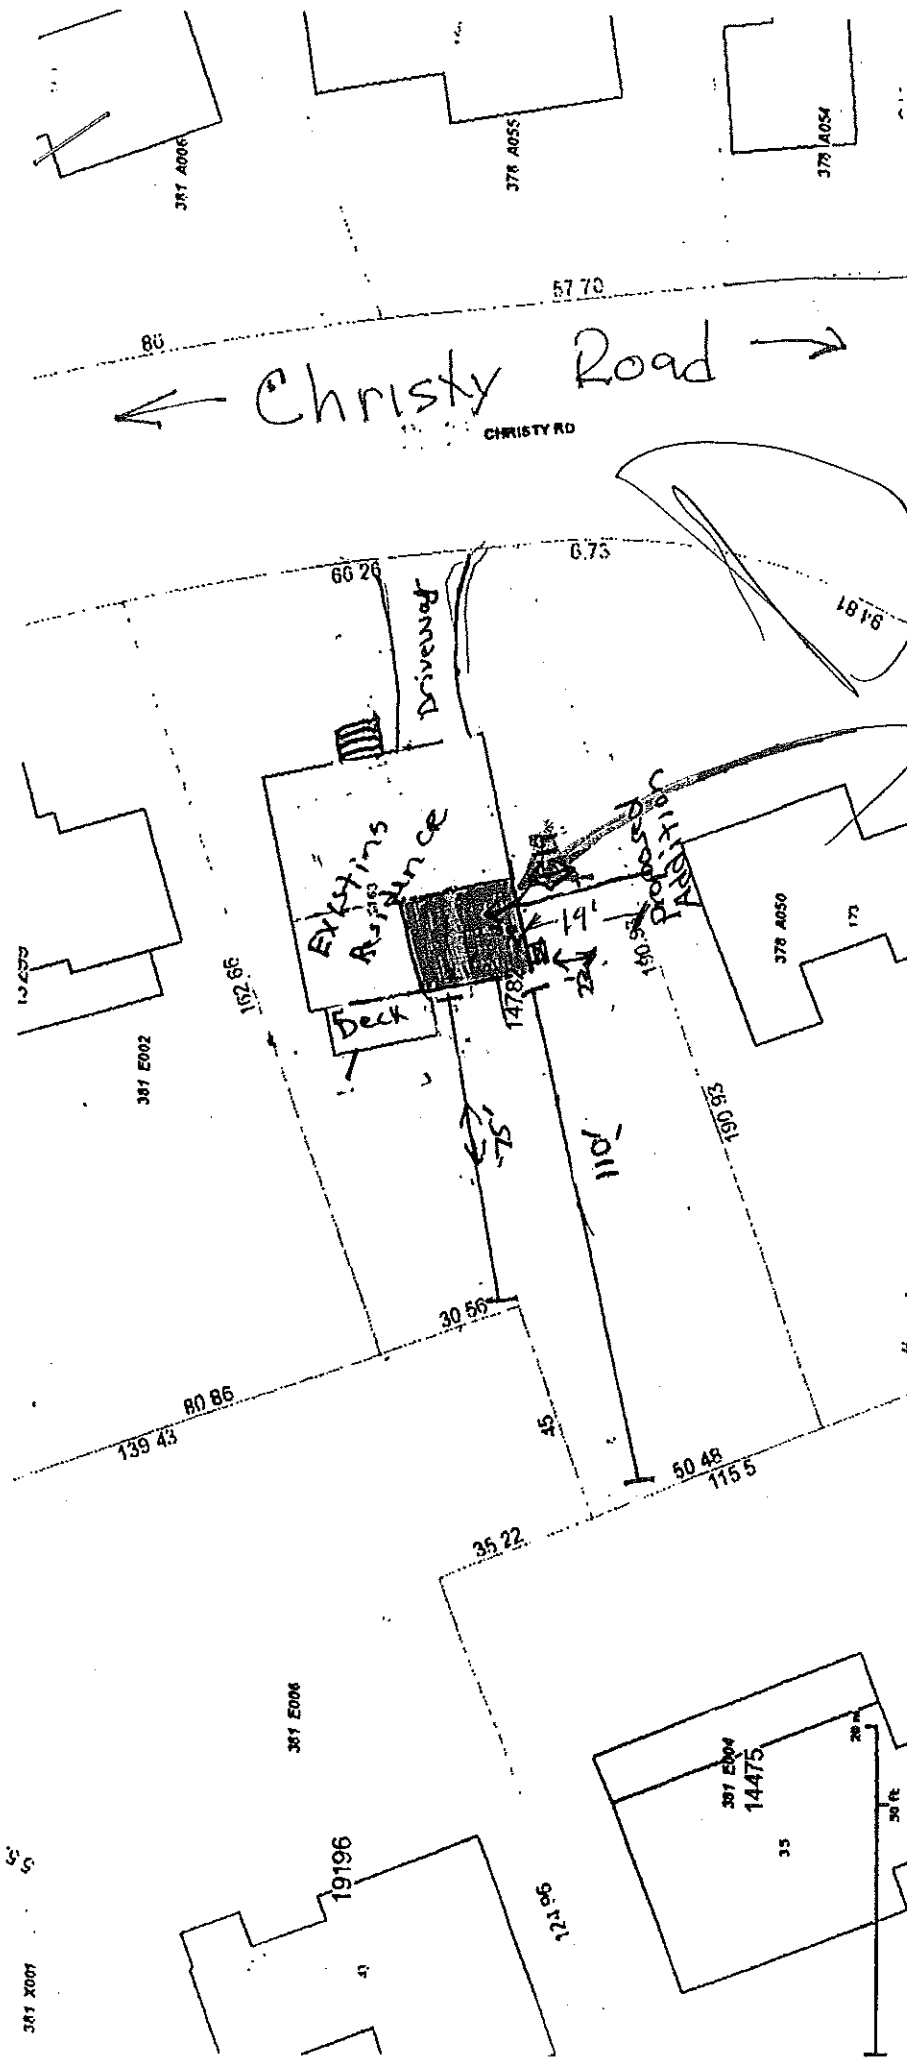

New 20'x21'
2 Story Addition

Site Plan

M. Russo22@yahoo.com

Copyright 2011 Esri. All rights reserved. Wed Jul 15 2015 08:09:45 AM.