


Notes:

- Existing
- New

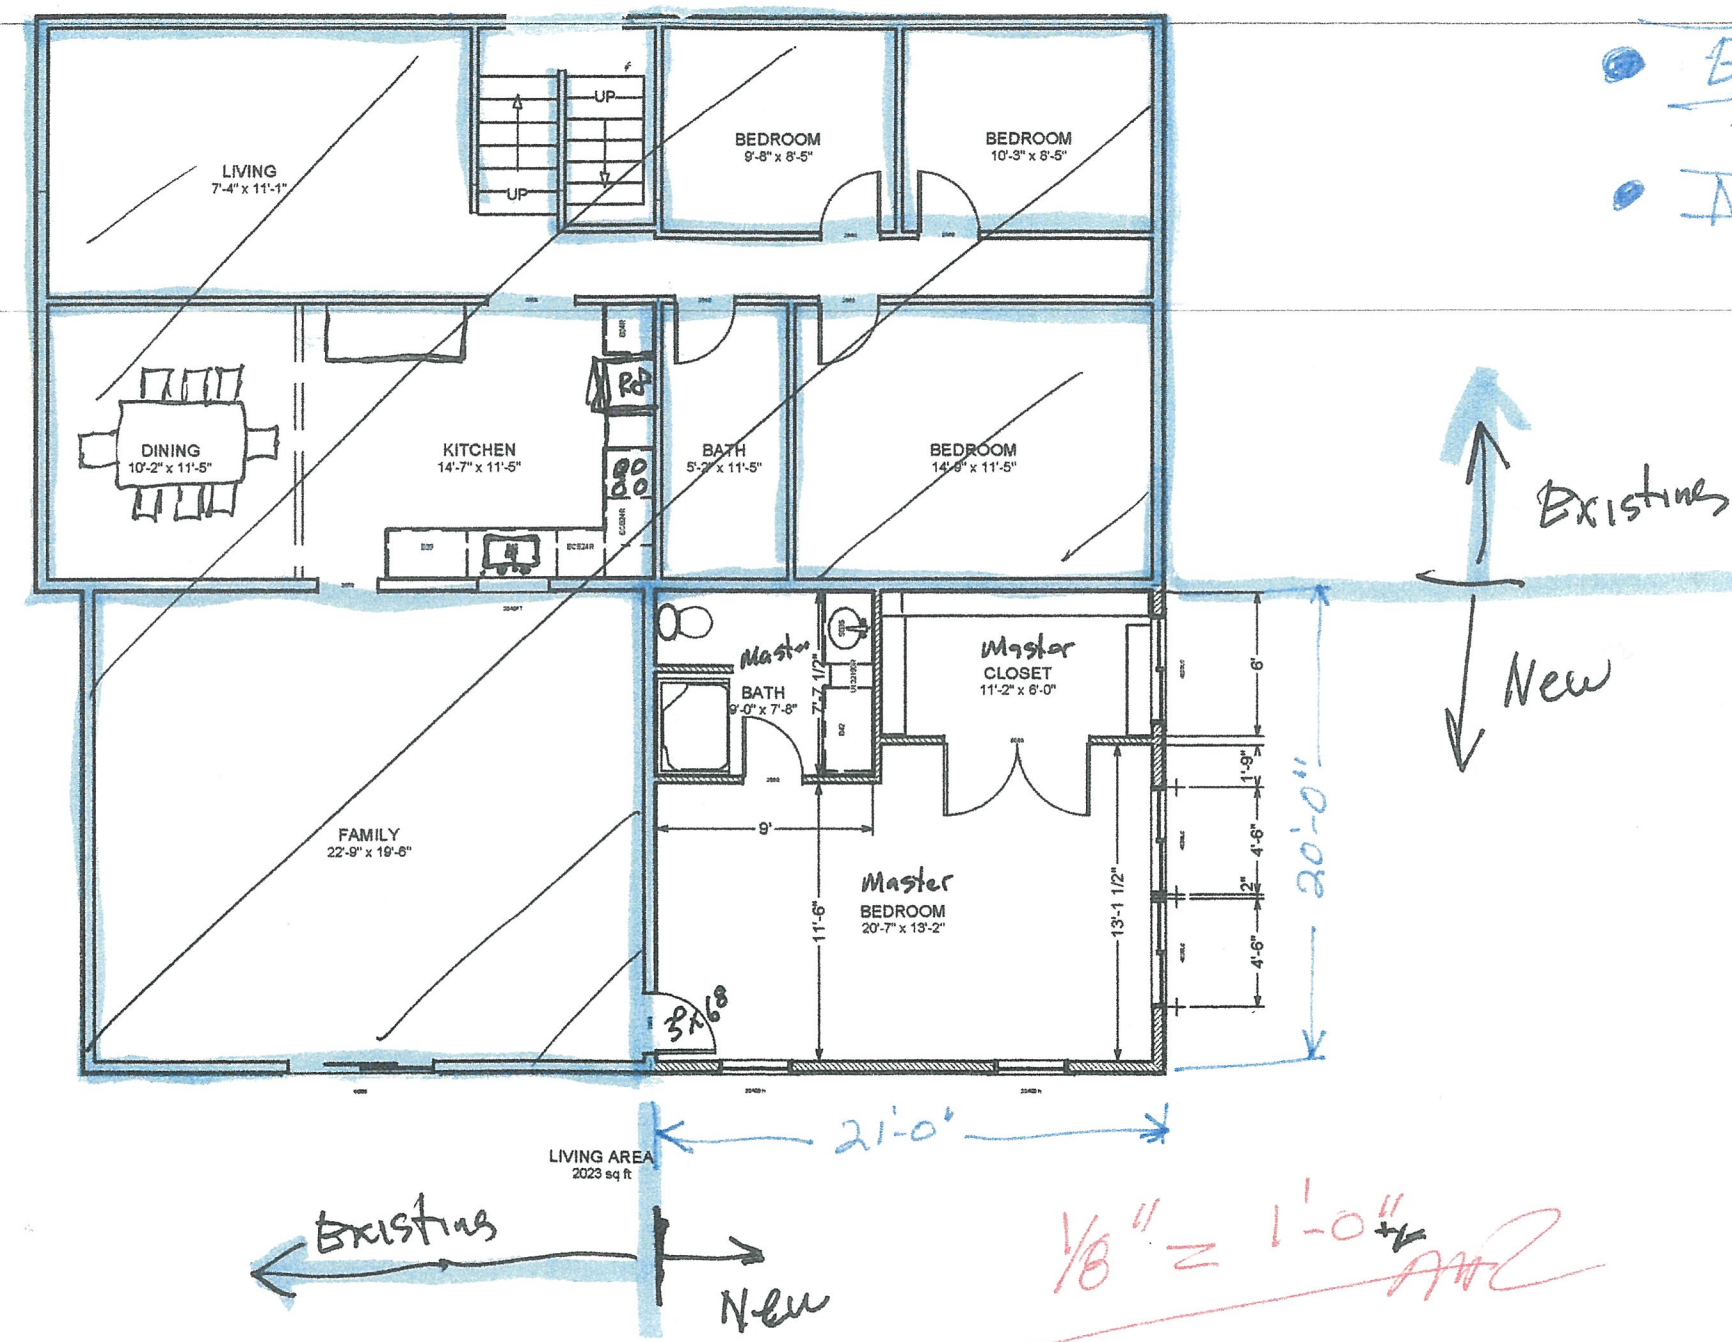

DRAWINGS PROVIDED BY:  
Company New

PROJECT DESCRIPTION:  
FL Plan 2-24-2016

SHEET TITLE:  
2<sup>nd</sup> FL Plan  
New & Existing

NO.	DESCRIPTION	BY	DATE

SCALE:  
DATE:  
DATE: