
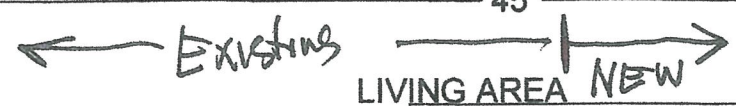
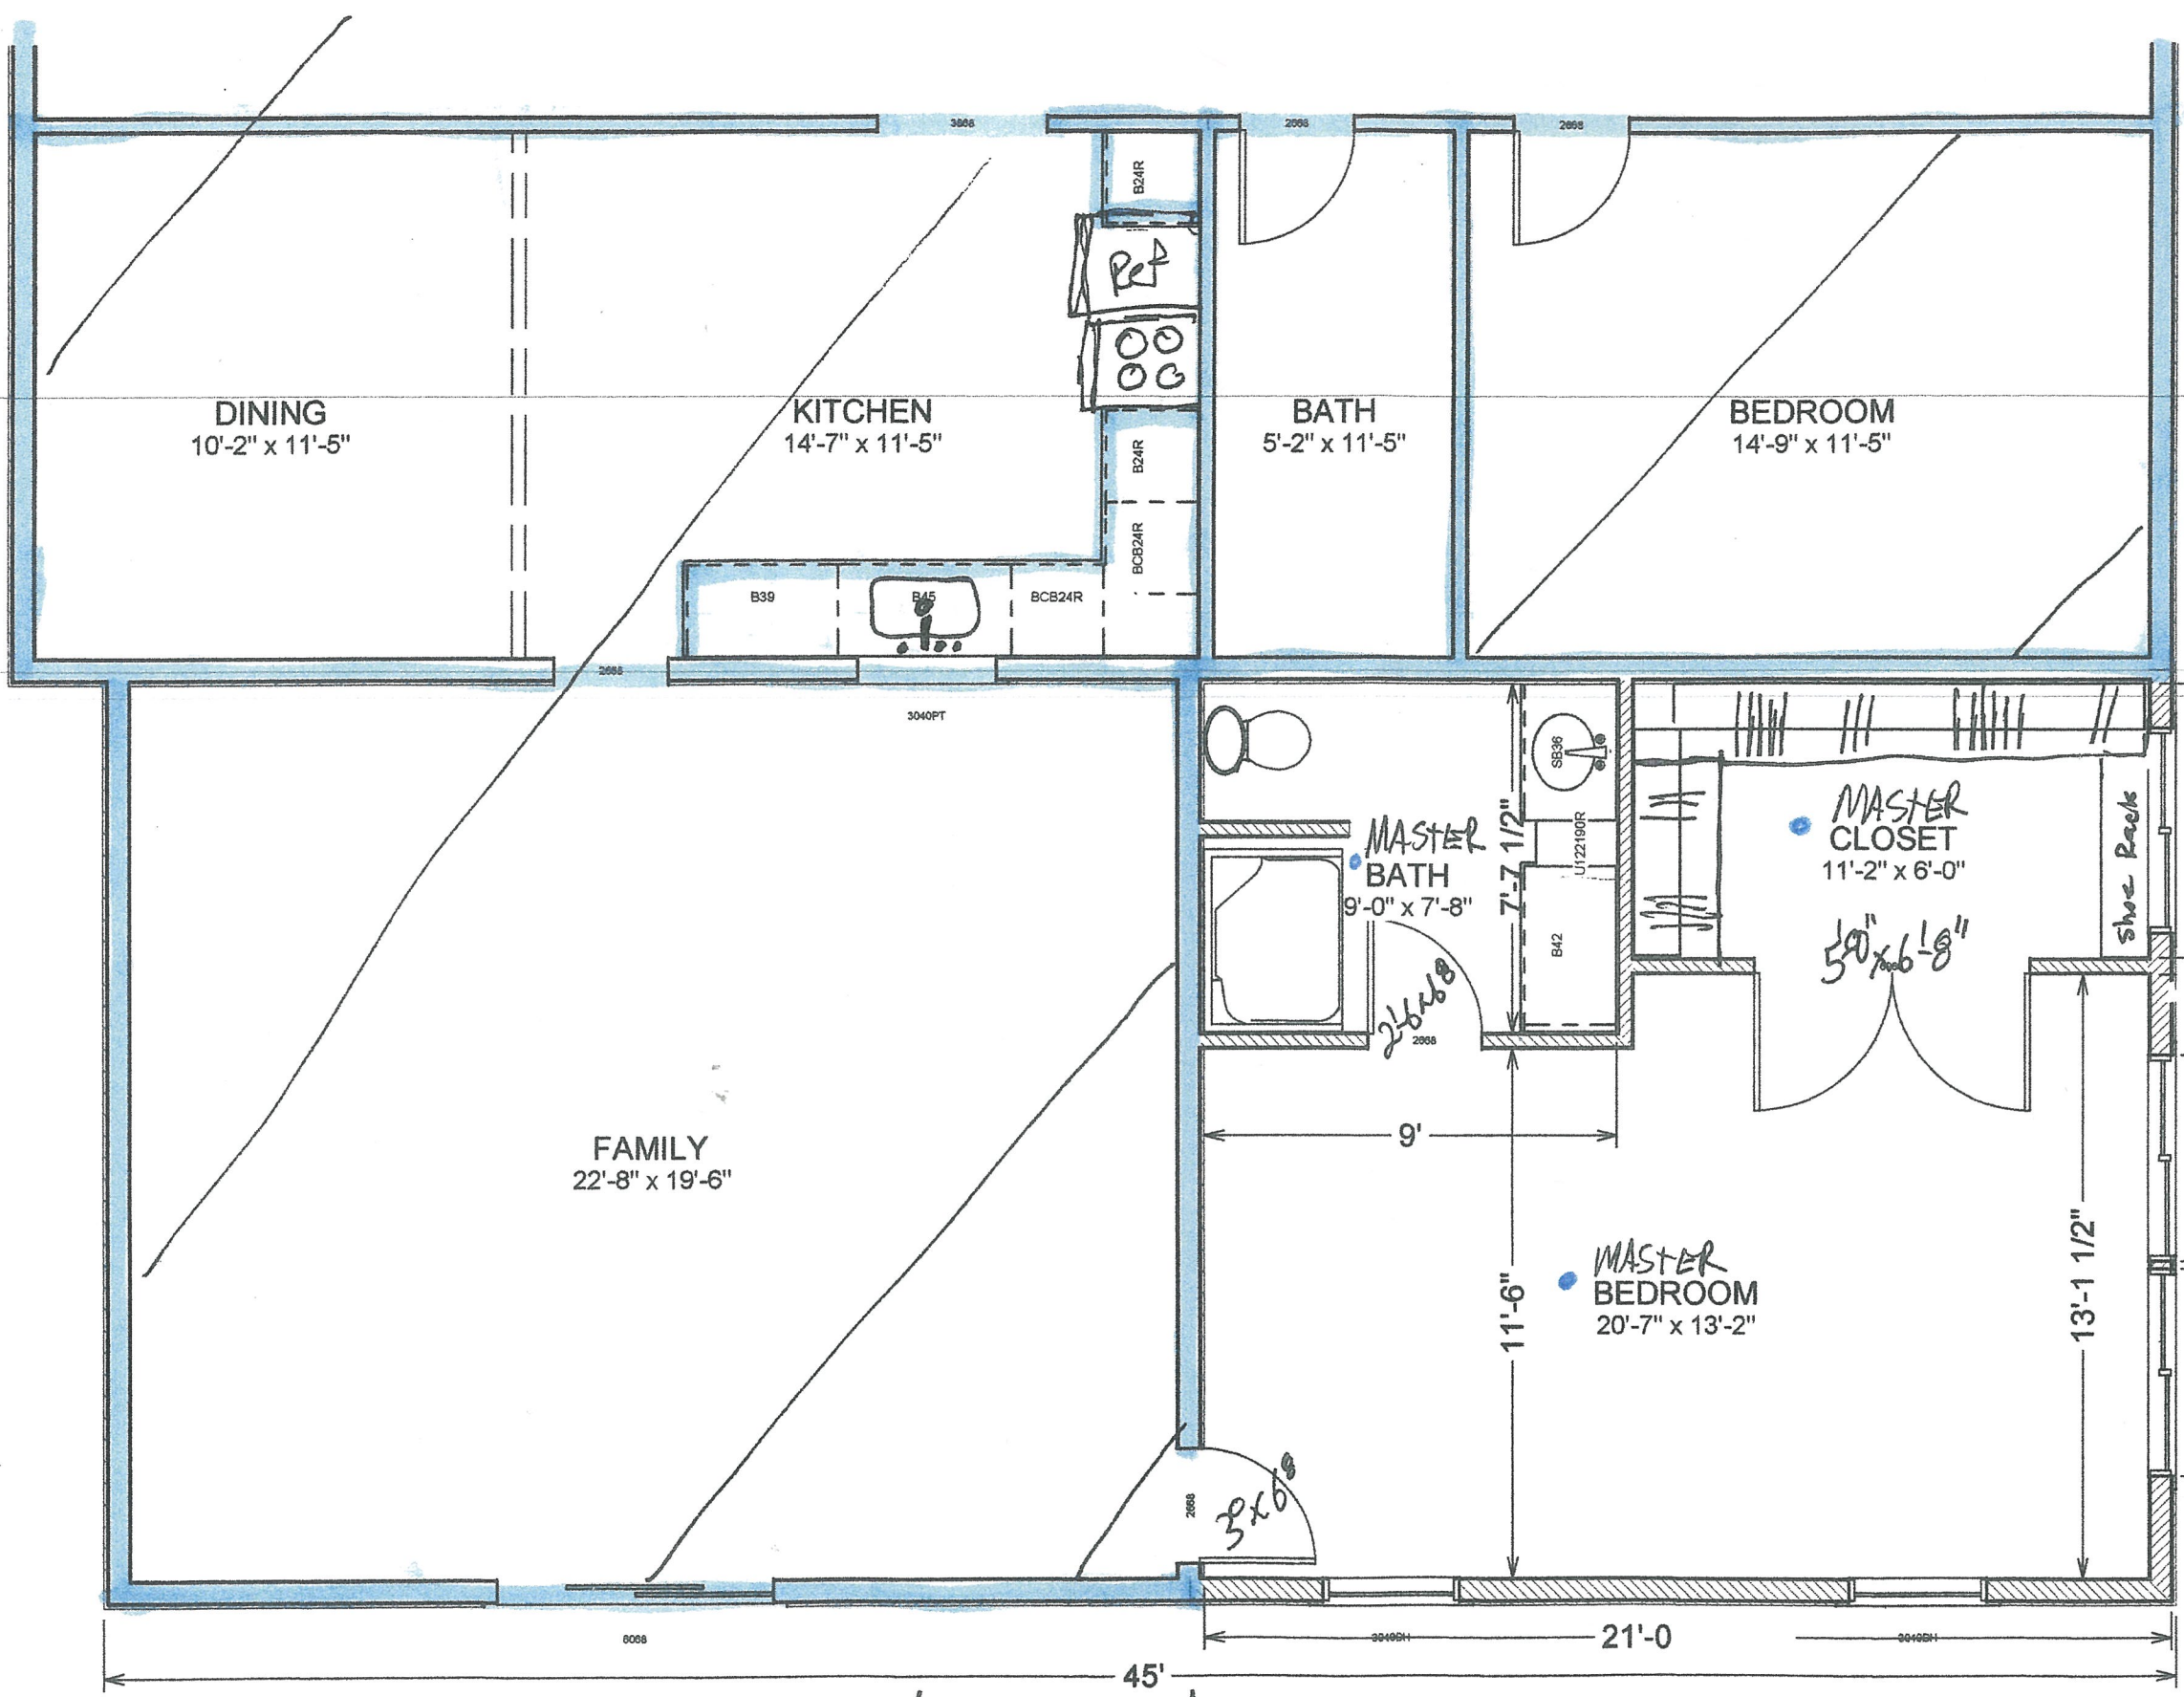


Notes:

- EXISTING
- NEW WALL

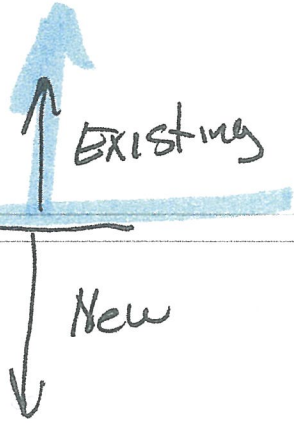

$\frac{1}{4}'' = 1'-0''$ M2

DRAWINGS PROVIDED BY: Company New	PROJECT DESCRIPTION: FL Plan 2-24-2016	SHEET TITLE: 2nd FL Plan New & Existing	NO.	DESCRIPTION	BY	DATE	SCALE:	DATE:	2.1