


Shed
Position
in the yard.

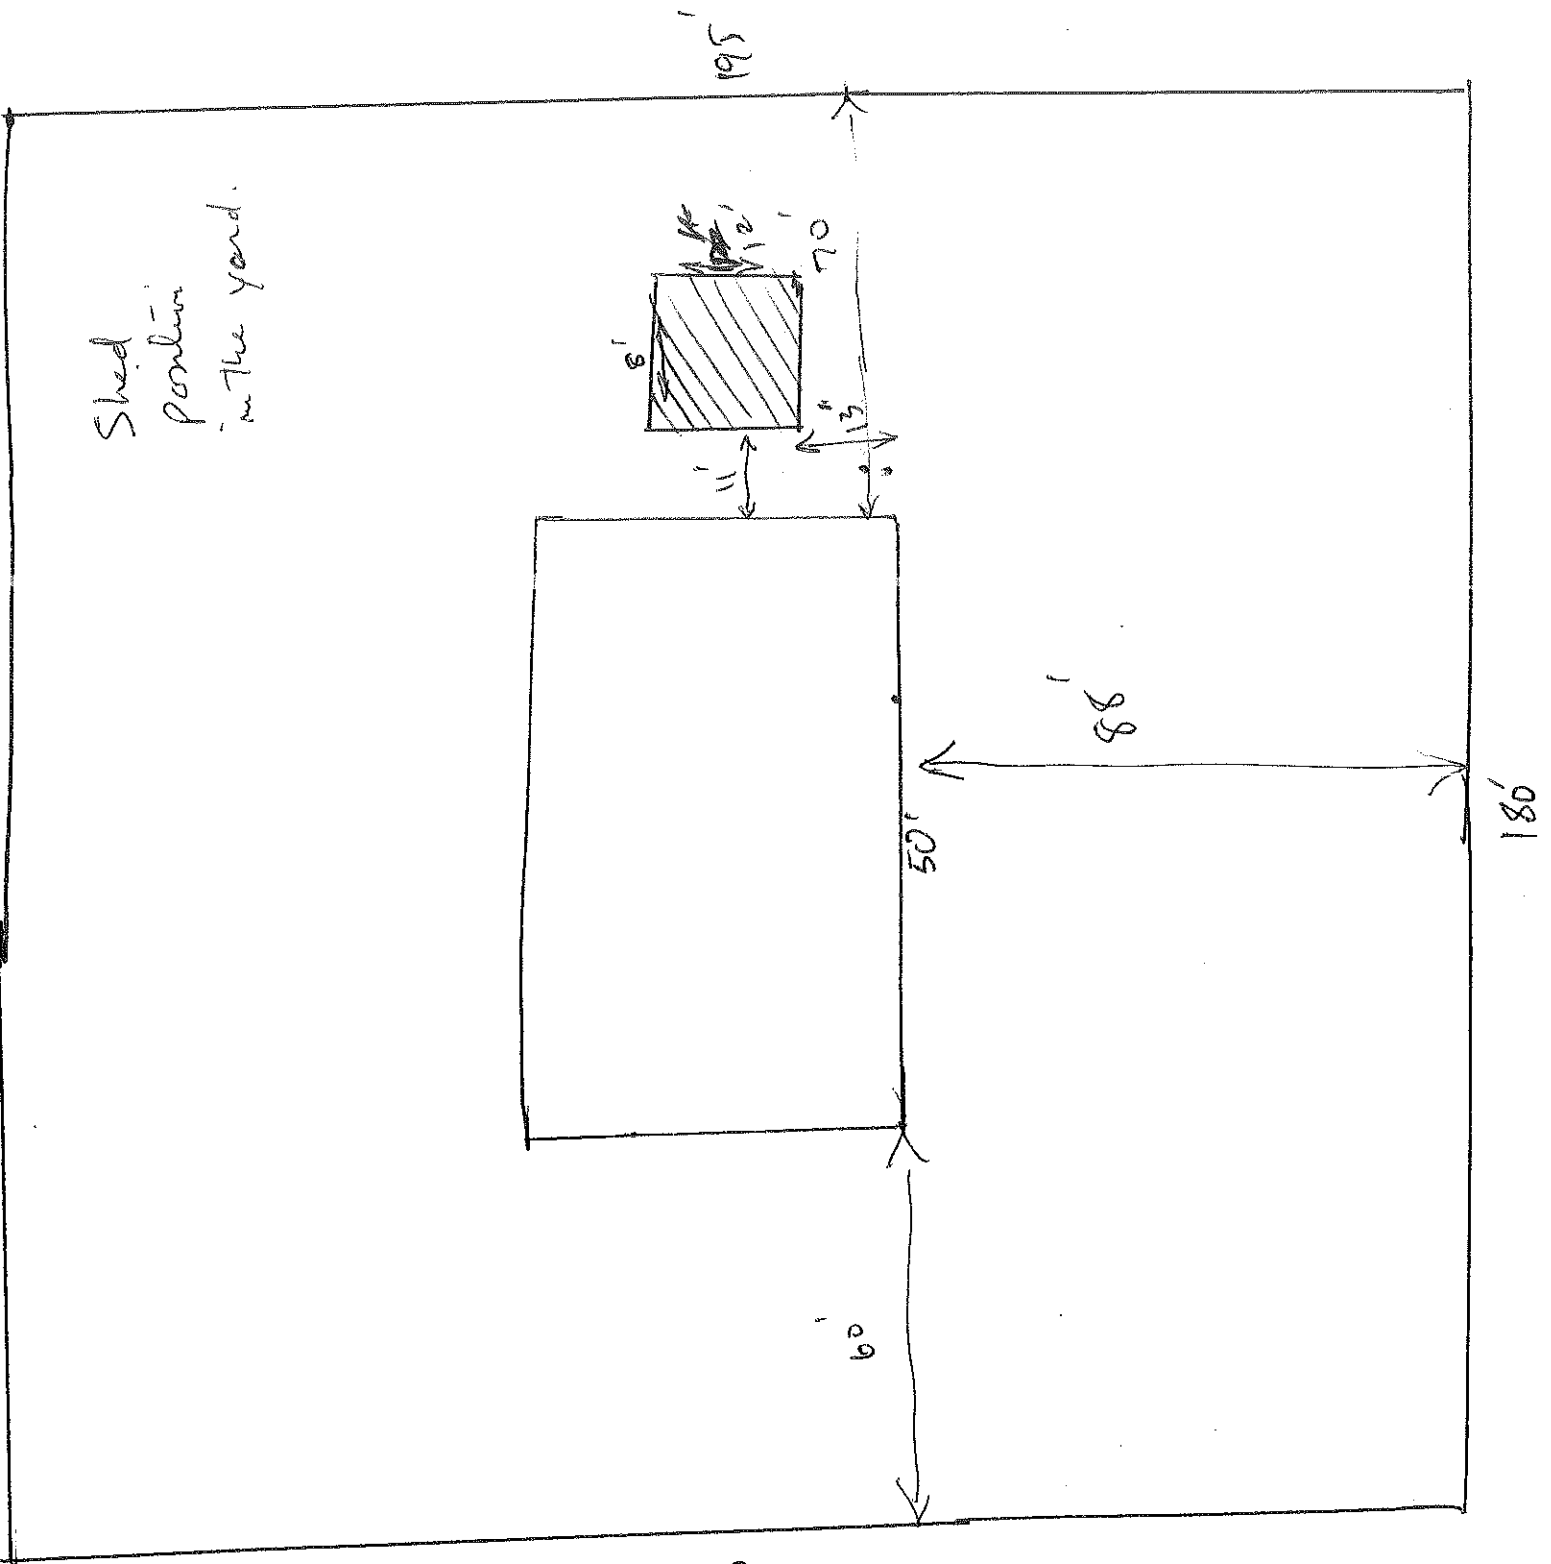

13-6"