



PRELIMINARY DRAWING NOT FOR CONSTRUCTION

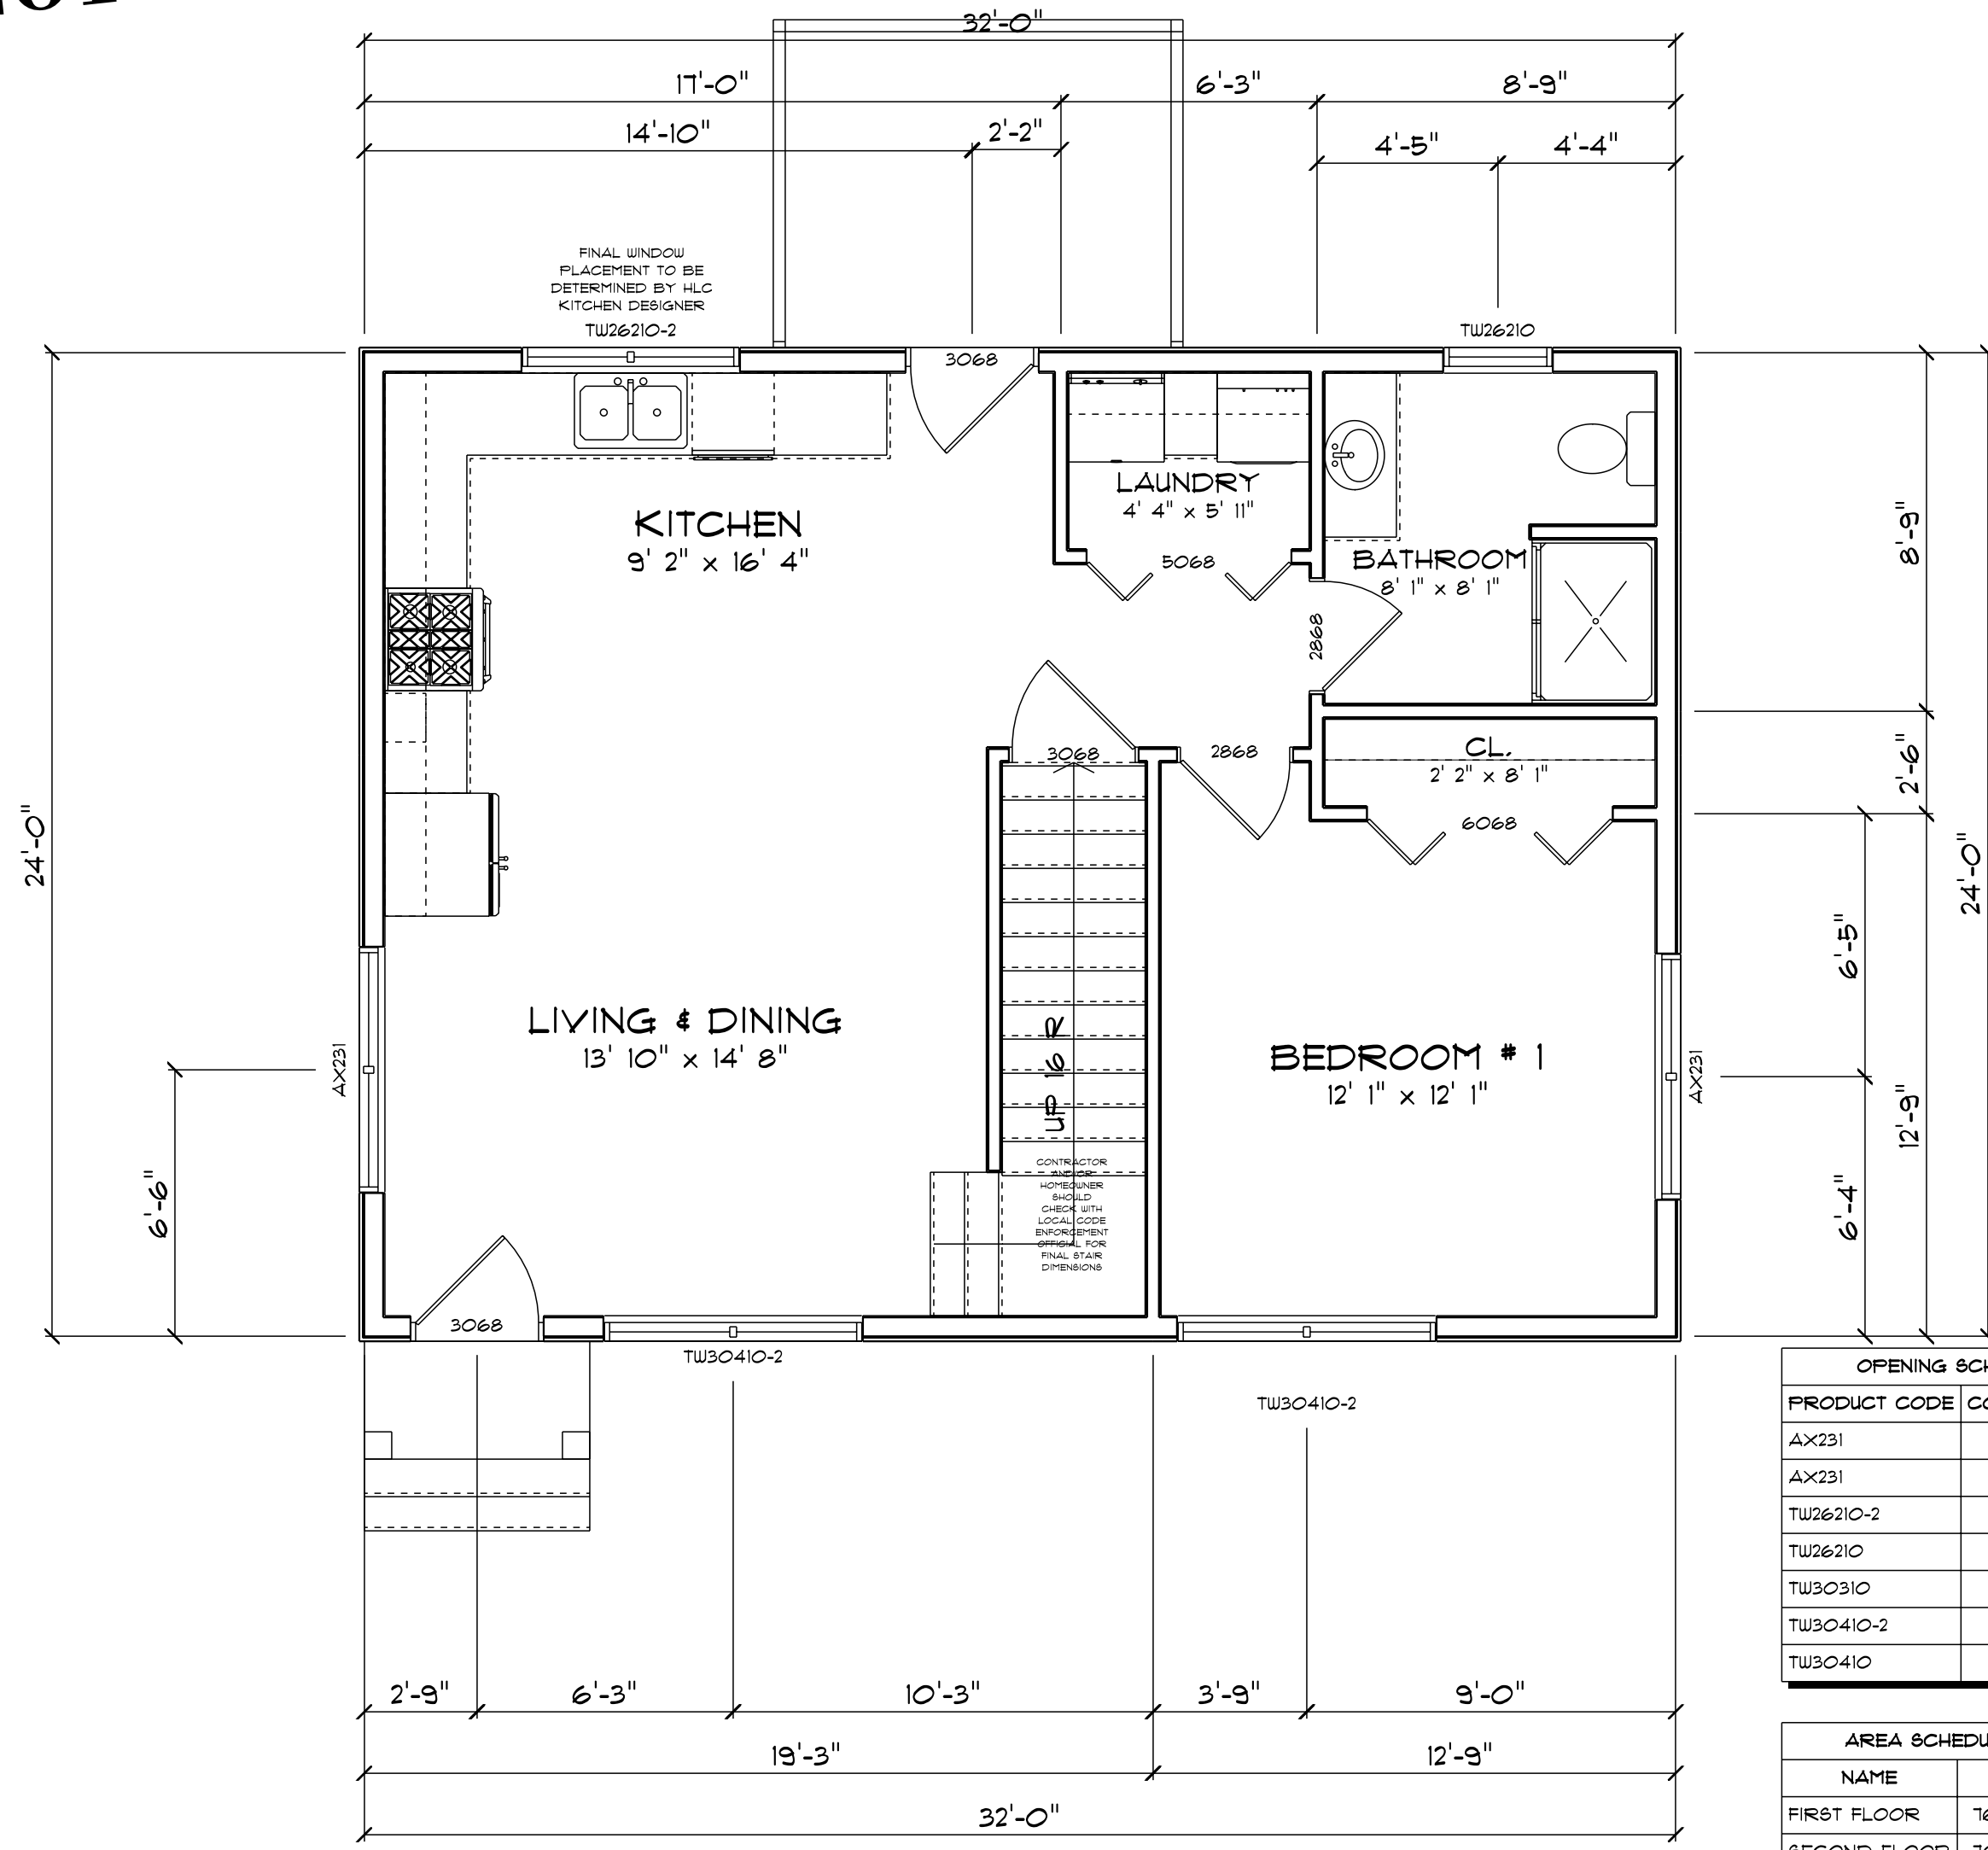

FIRST FLOOR
SCALE: 1/4" = 1'-0"

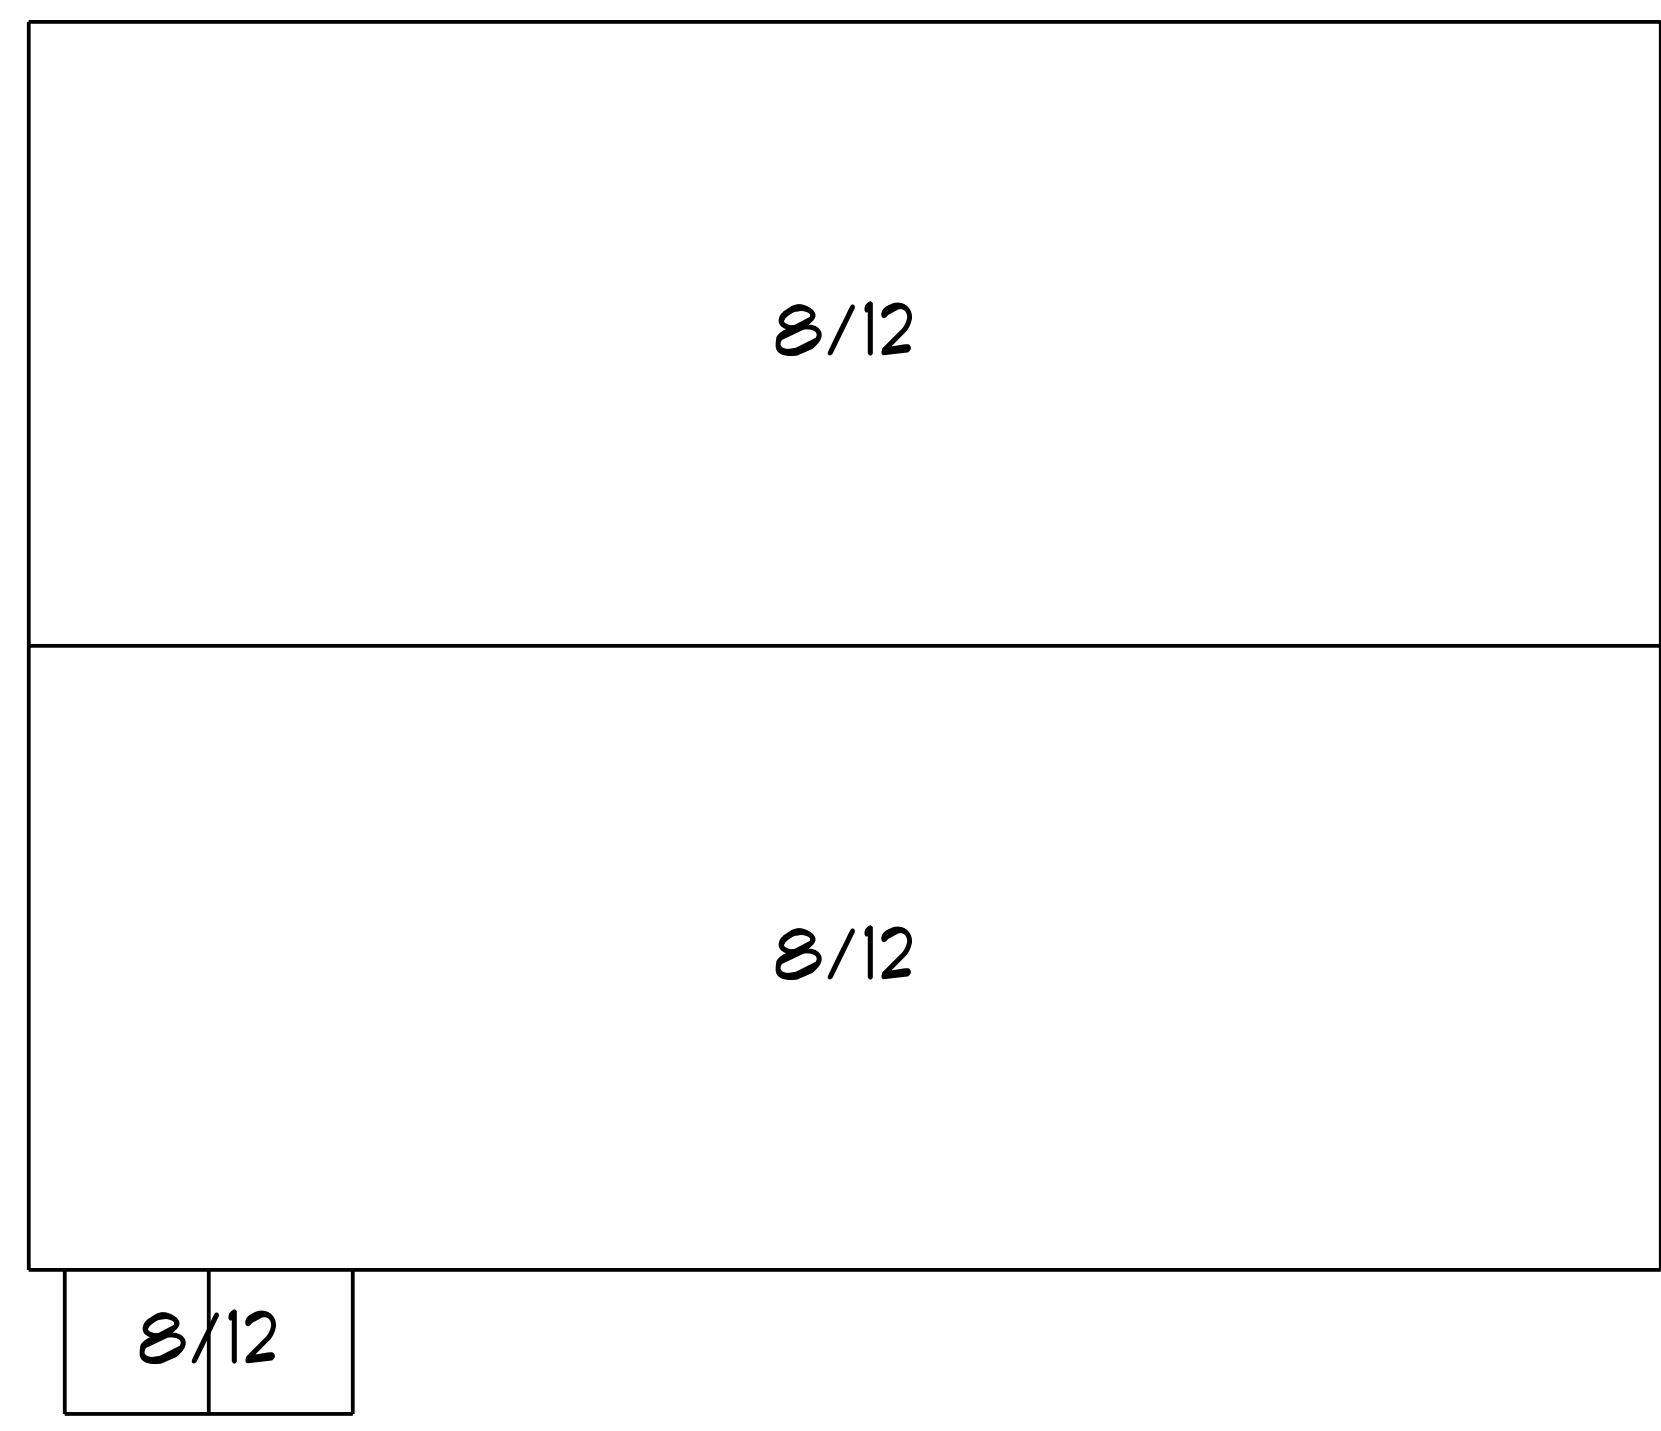


ROOF VIEW
SCALE: 1/4" = 1'-0"


| PRODUCT CODE | COUNT | EGRESS |
|--------------|-------|--------|
| AX231 | 2 | No |
| AX231 | 2 | No |
| TU26210-2 | 1 | No |
| TU26210 | 2 | No |
| TU30310 | 2 | No |
| TU30410-2 | 4 | Yes |
| TU30410 | 2 | Yes |

| NAME | AREA |
|--------------|-------------|
| FIRST FLOOR | 768 sq. ft. |
| SECOND FLOOR | 768 sq. ft. |

| NUMBER | DATE | REVISION NOTE |
|--------|-----------|--------------------------|
| 1 | 4/25/2011 | PREVIOUS CHANGES |
| 2 | 4/25/2011 | ADDED DAYLIGHT |
| 2 | 4/25/2011 | MODIFIED KITCHEN |
| 2 | 4/25/2011 | ADDED BACK DECK AND DOOR |

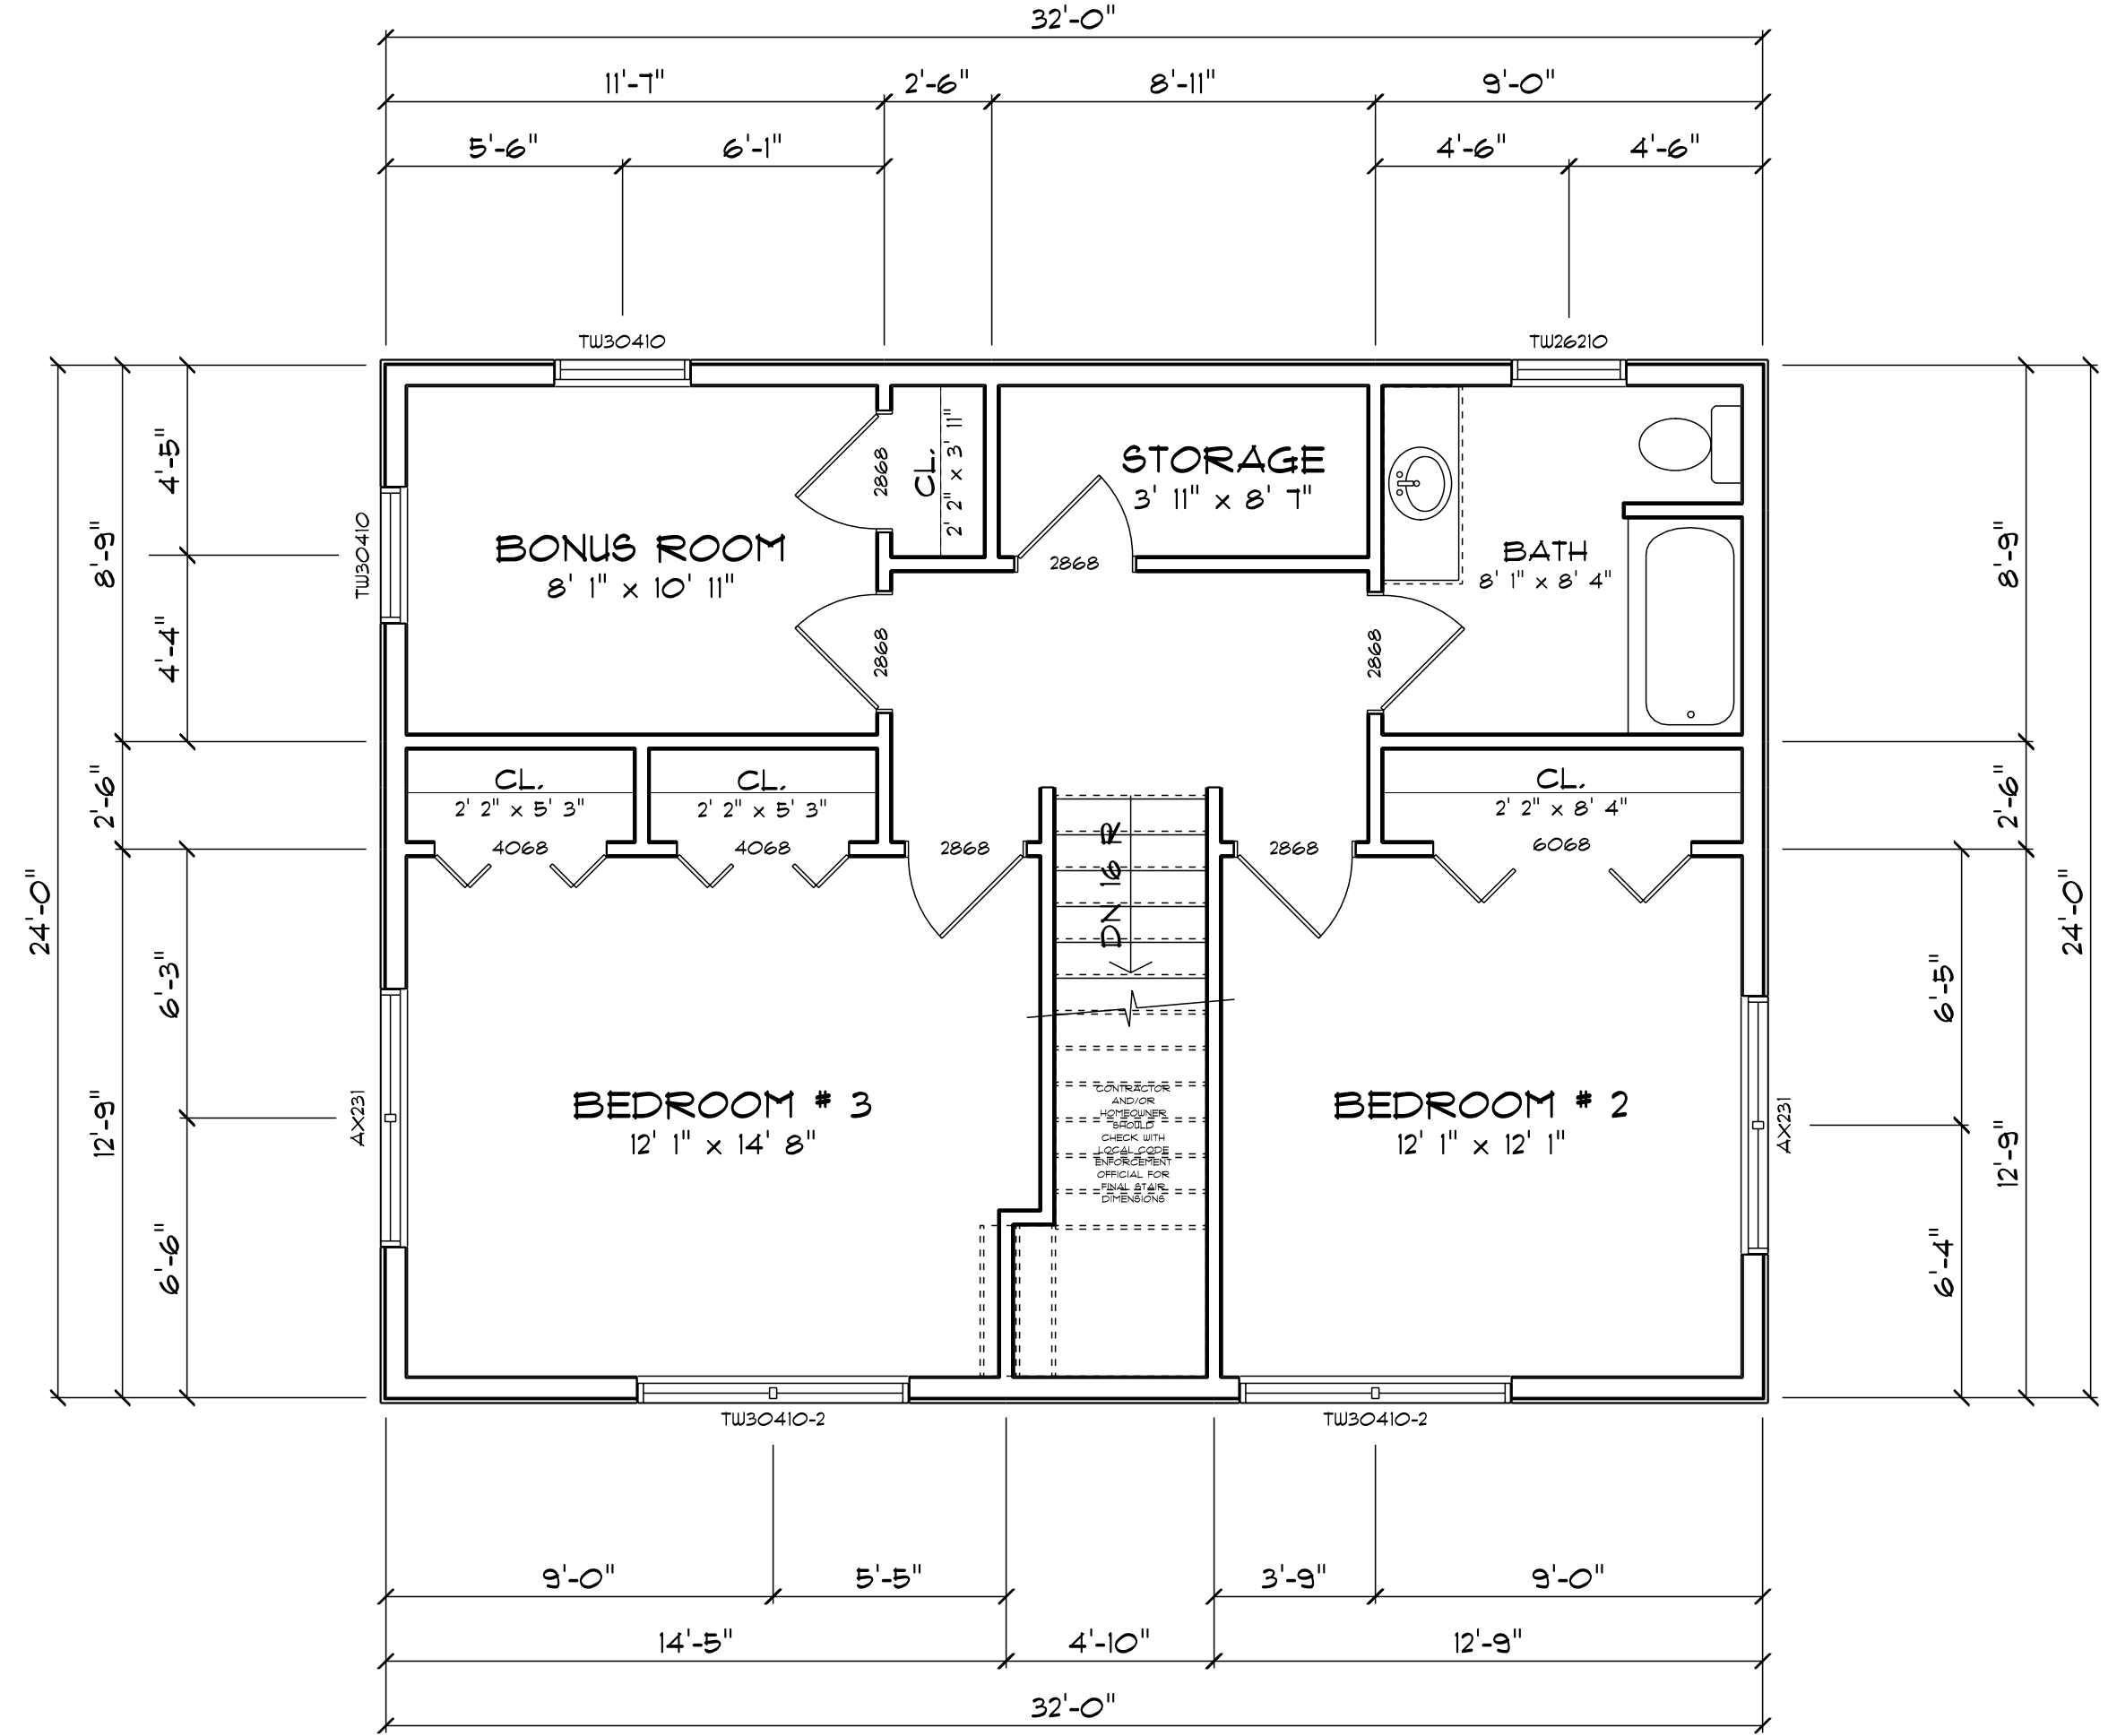

SECOND FLOOR
SCALE: 1/4" = 1'-0"

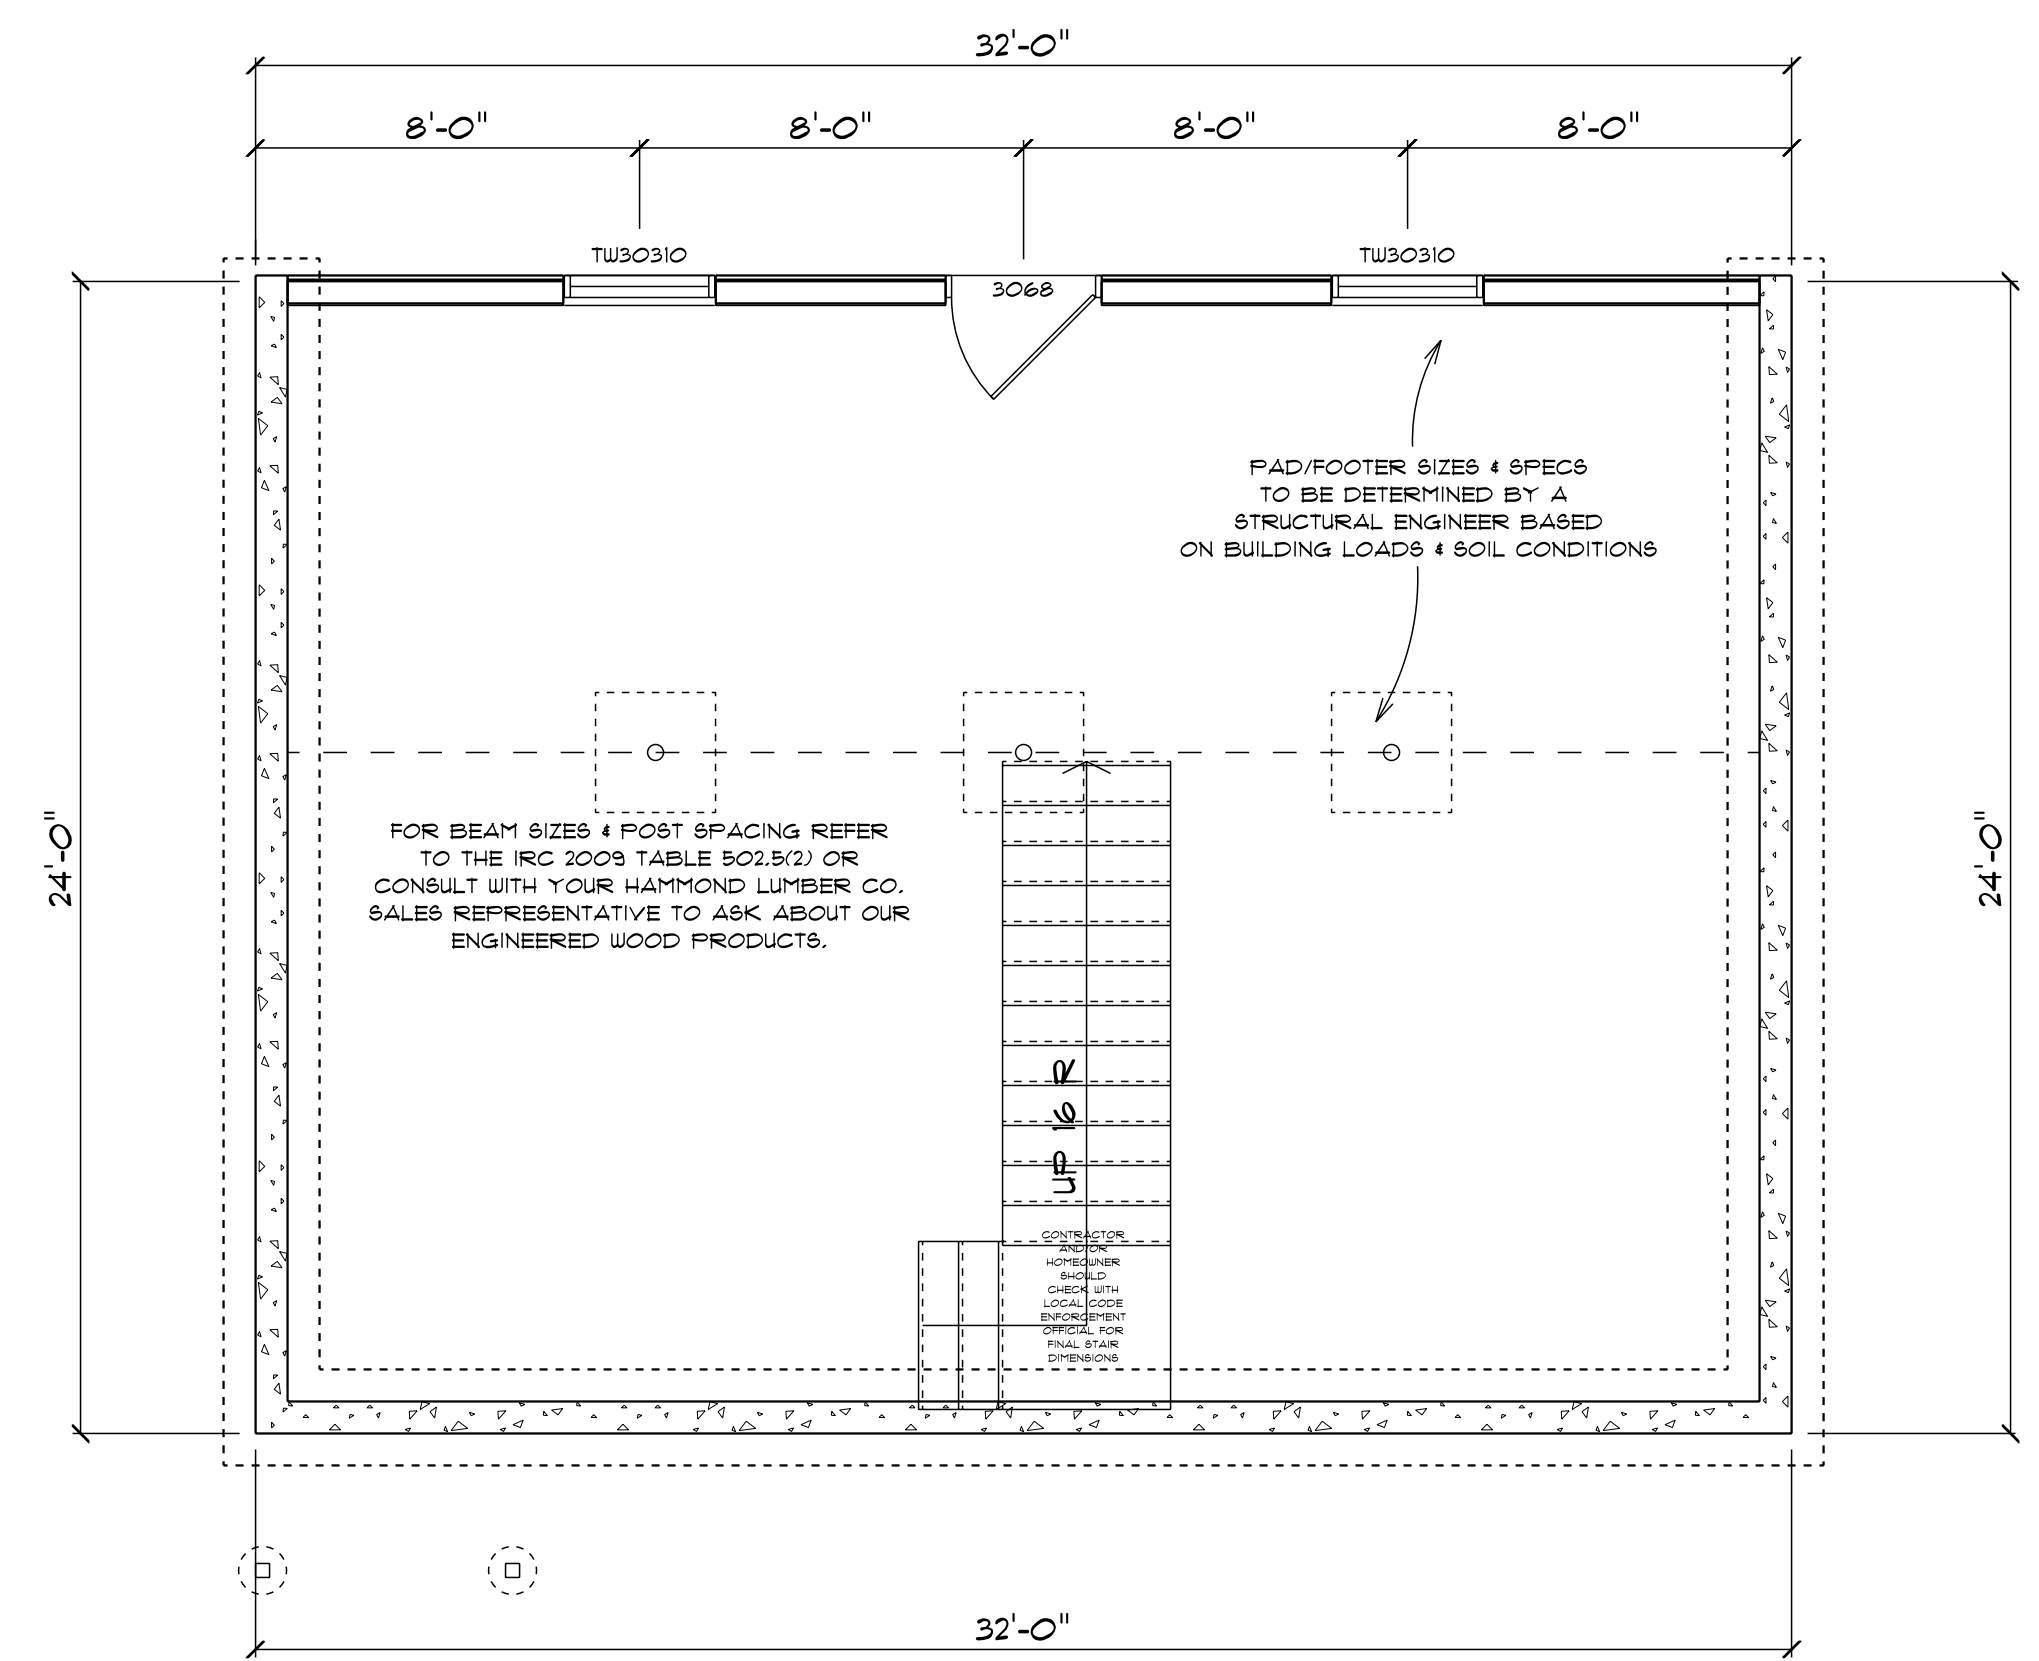

FOUNDATION
SCALE: 1/4" = 1'-0"

DRAWINGS ARE PROVIDED BY HAMMOND LUMBER COMPANY AS A PRELIMINARY DRAWING. THESE DRAWINGS ARE NOT TO BE USED FOR CONSTRUCTION AND ILLUSTRATIVE PURPOSES ONLY. THE INFORMATION PRESENTED IN THESE DRAWINGS IS NOT PREPARED OR REVIEWED BY A REGISTERED PROFESSIONAL ENGINEER OR ARCHITECT. HAMMOND LUMBER COMPANY SUGGESTS THAT ITS CUSTOMERS SEEK THE SERVICES OF A REGISTERED ARCHITECT TO OBTAIN TECHNICAL ADVICE AND TO OBTAIN NECESSARY PERMITS. HAMMOND LUMBER COMPANY DISCLAIMS ANY RESPONSIBILITY IF THEY ARE SO USED.

| DATE | BY | REVISION |
|-----------|----|----------|
| 2/17/2011 | MR | REVISED |
| 4/26/2011 | MR | REVISED |
| 4/26/2011 | MR | REVISED |

DATE: Wednesday, April 26, 2011
SCALE: AS NOTED
DRAWING NO: RNT0235
PAGE: 1 OF 2

DRAWING NO: RNT0235

ABB: uacnashy, April 26, 2011
MRF: SCALE: AS NOTED
FOR: 1 OF 2

NASSER ROHANI
TOX32 RANCH
OWN

PORTLAND

