




PROJECT PANTEL SHED

PROJECT NUMBER _____
SHEET NUMBER A2 ELEVATIONS
DATE 23 OCT 2013
COMPUTED BY RCP
CHECKED BY _____

SUBJECT _____

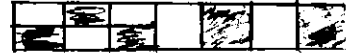



3 2 1 0 1 2 3 4
SCALE 1/4" = 1'-0"

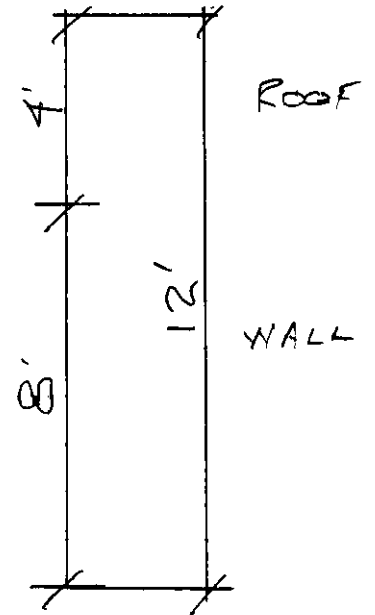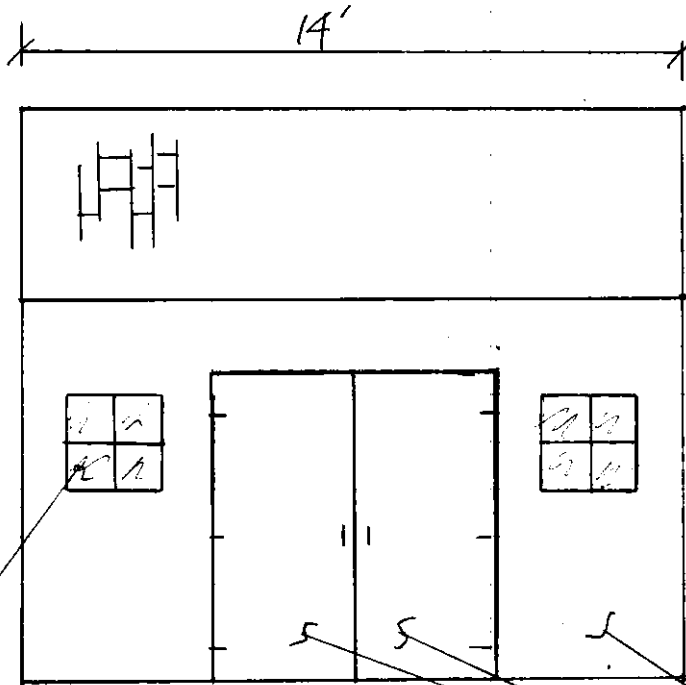

WINDOWS
2x2

ELEVATION -
FRONT - SOUTH

WOOD SHEATHING
DOUBLE DOOR

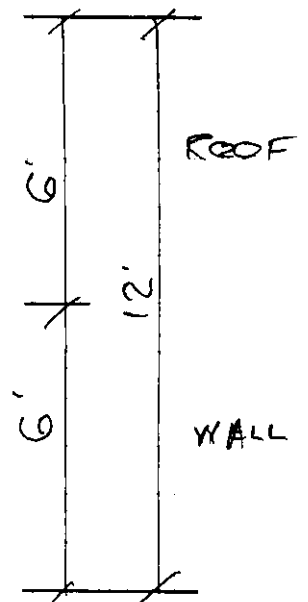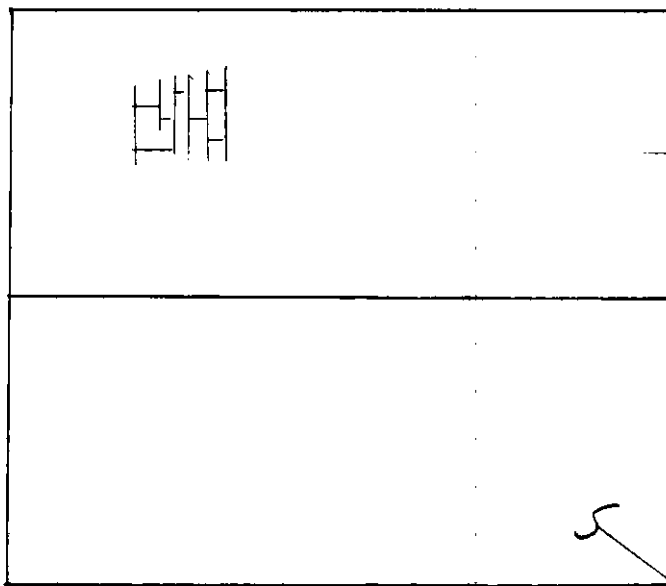

ELEVATION -
REAR - NORTH

WOOD SHEATHING, NO OPENINGS