



STRUCTURAL SECTION

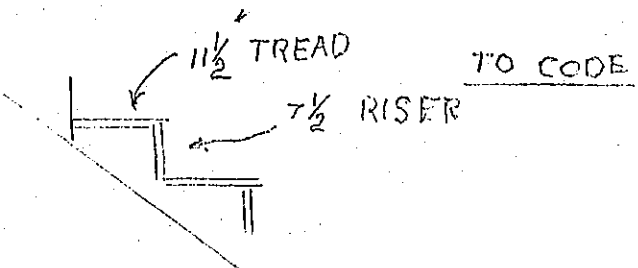

SCALE 1/4" = 1'

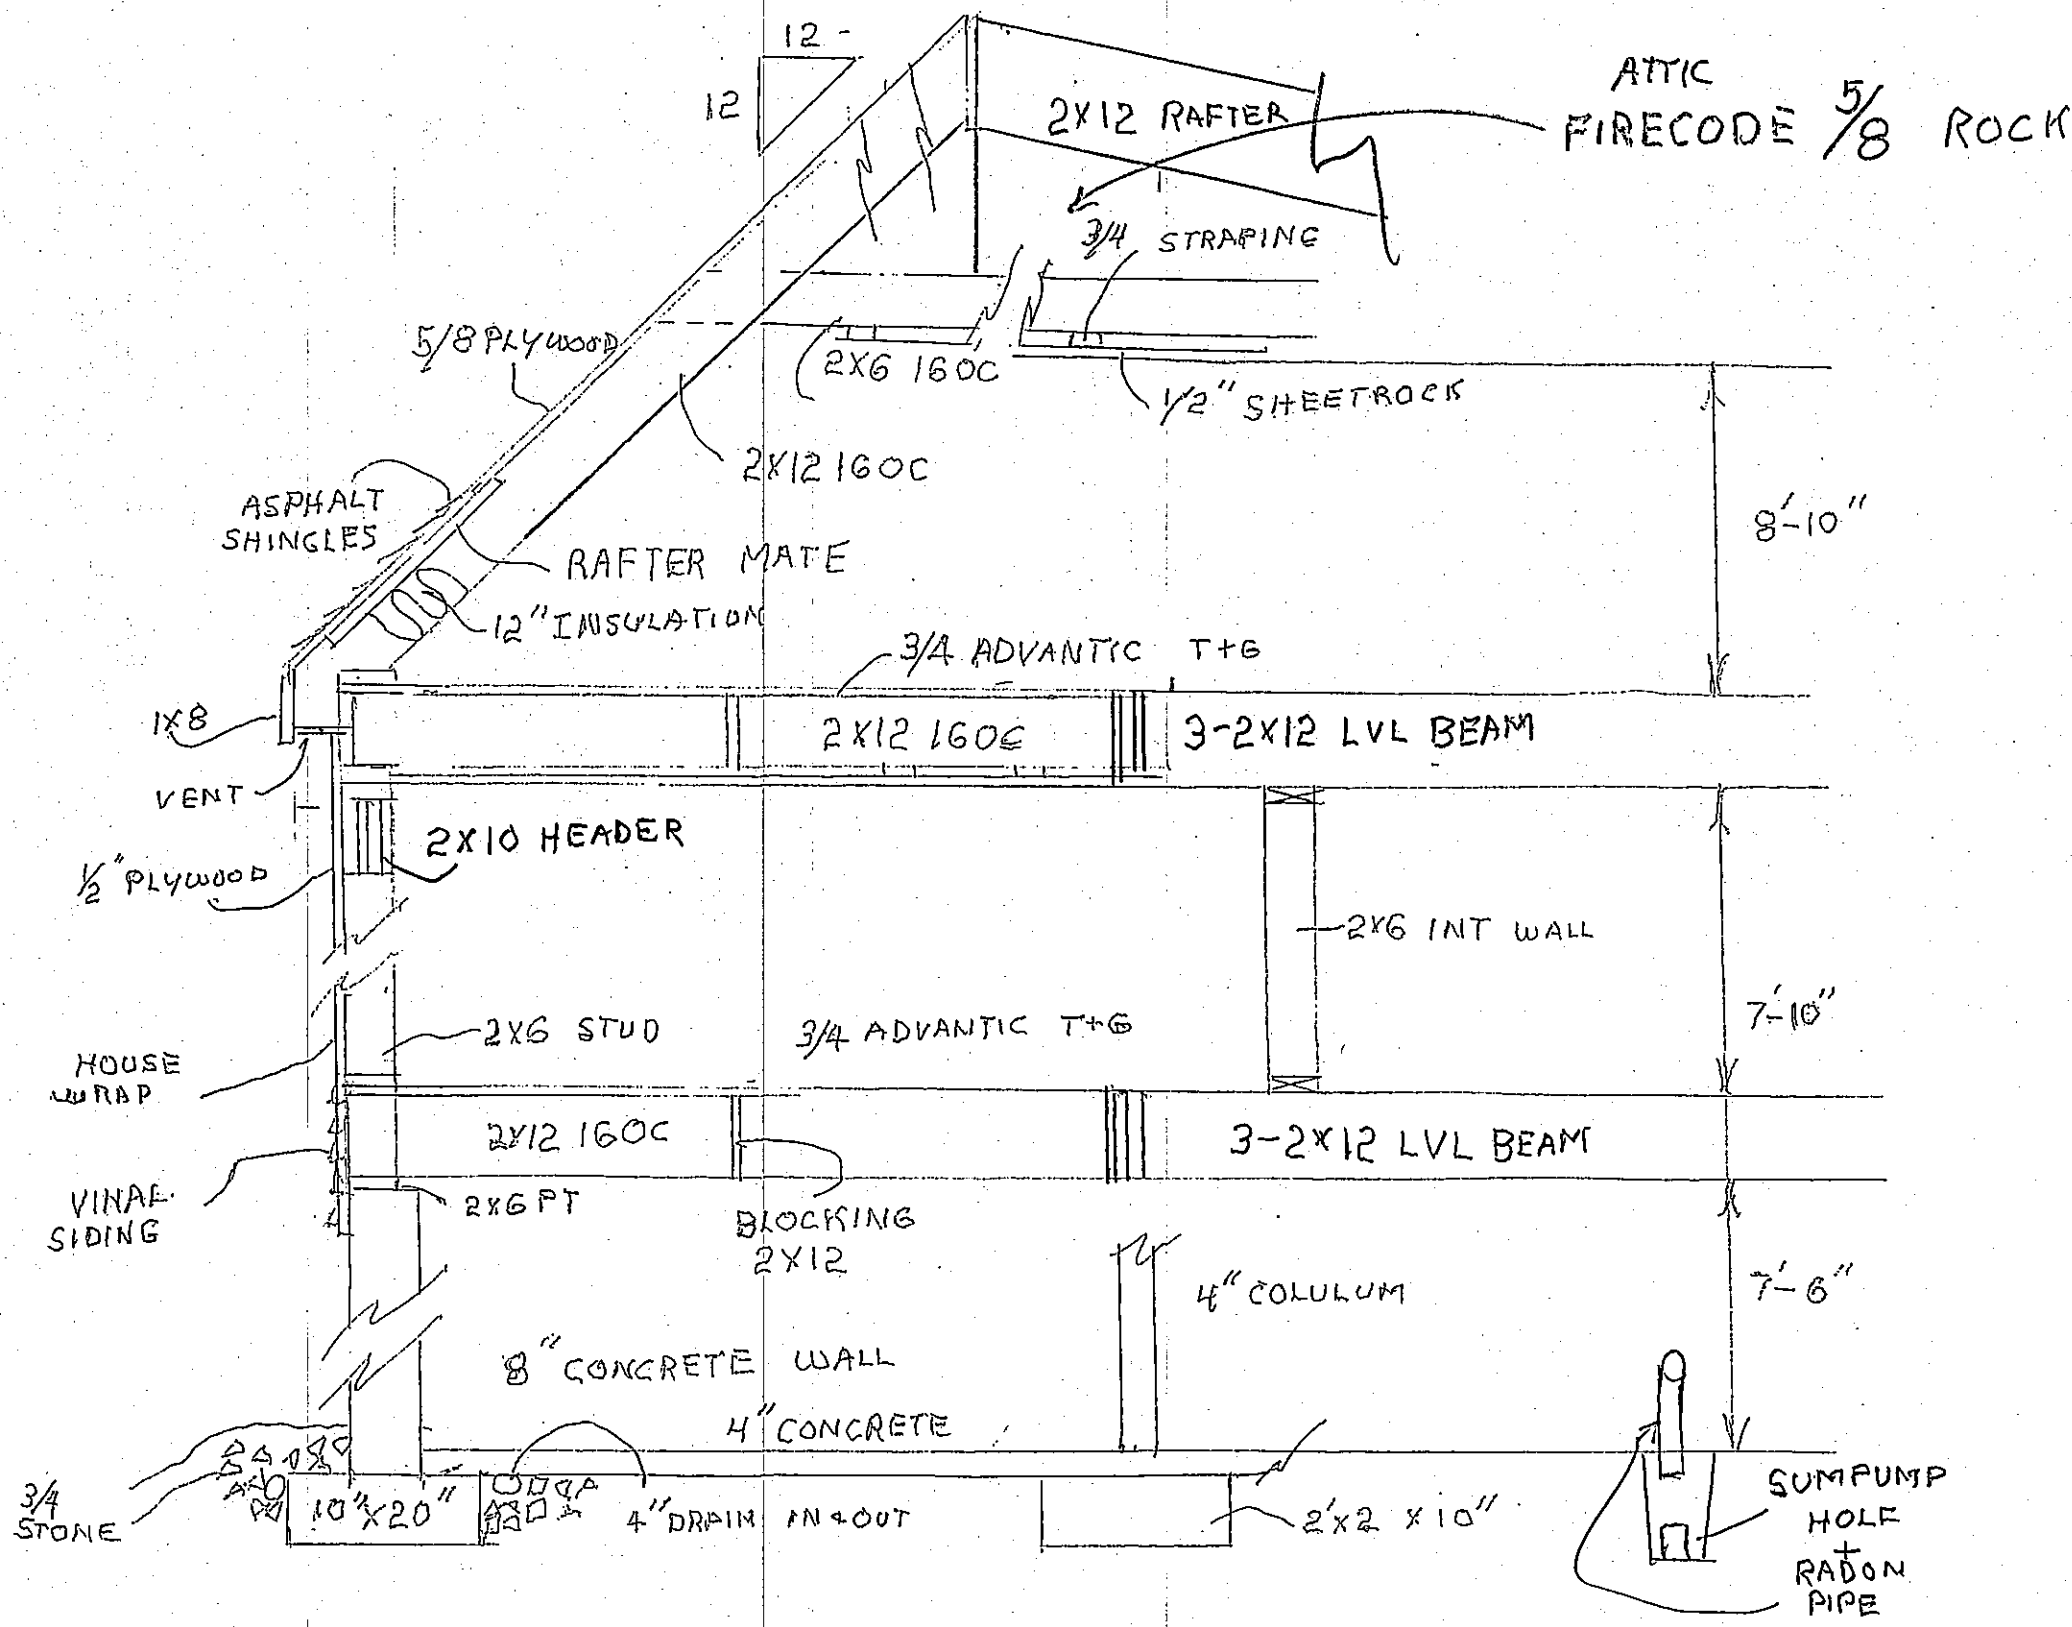