


KITCHEN PLAN  
8 NAMBIER ST

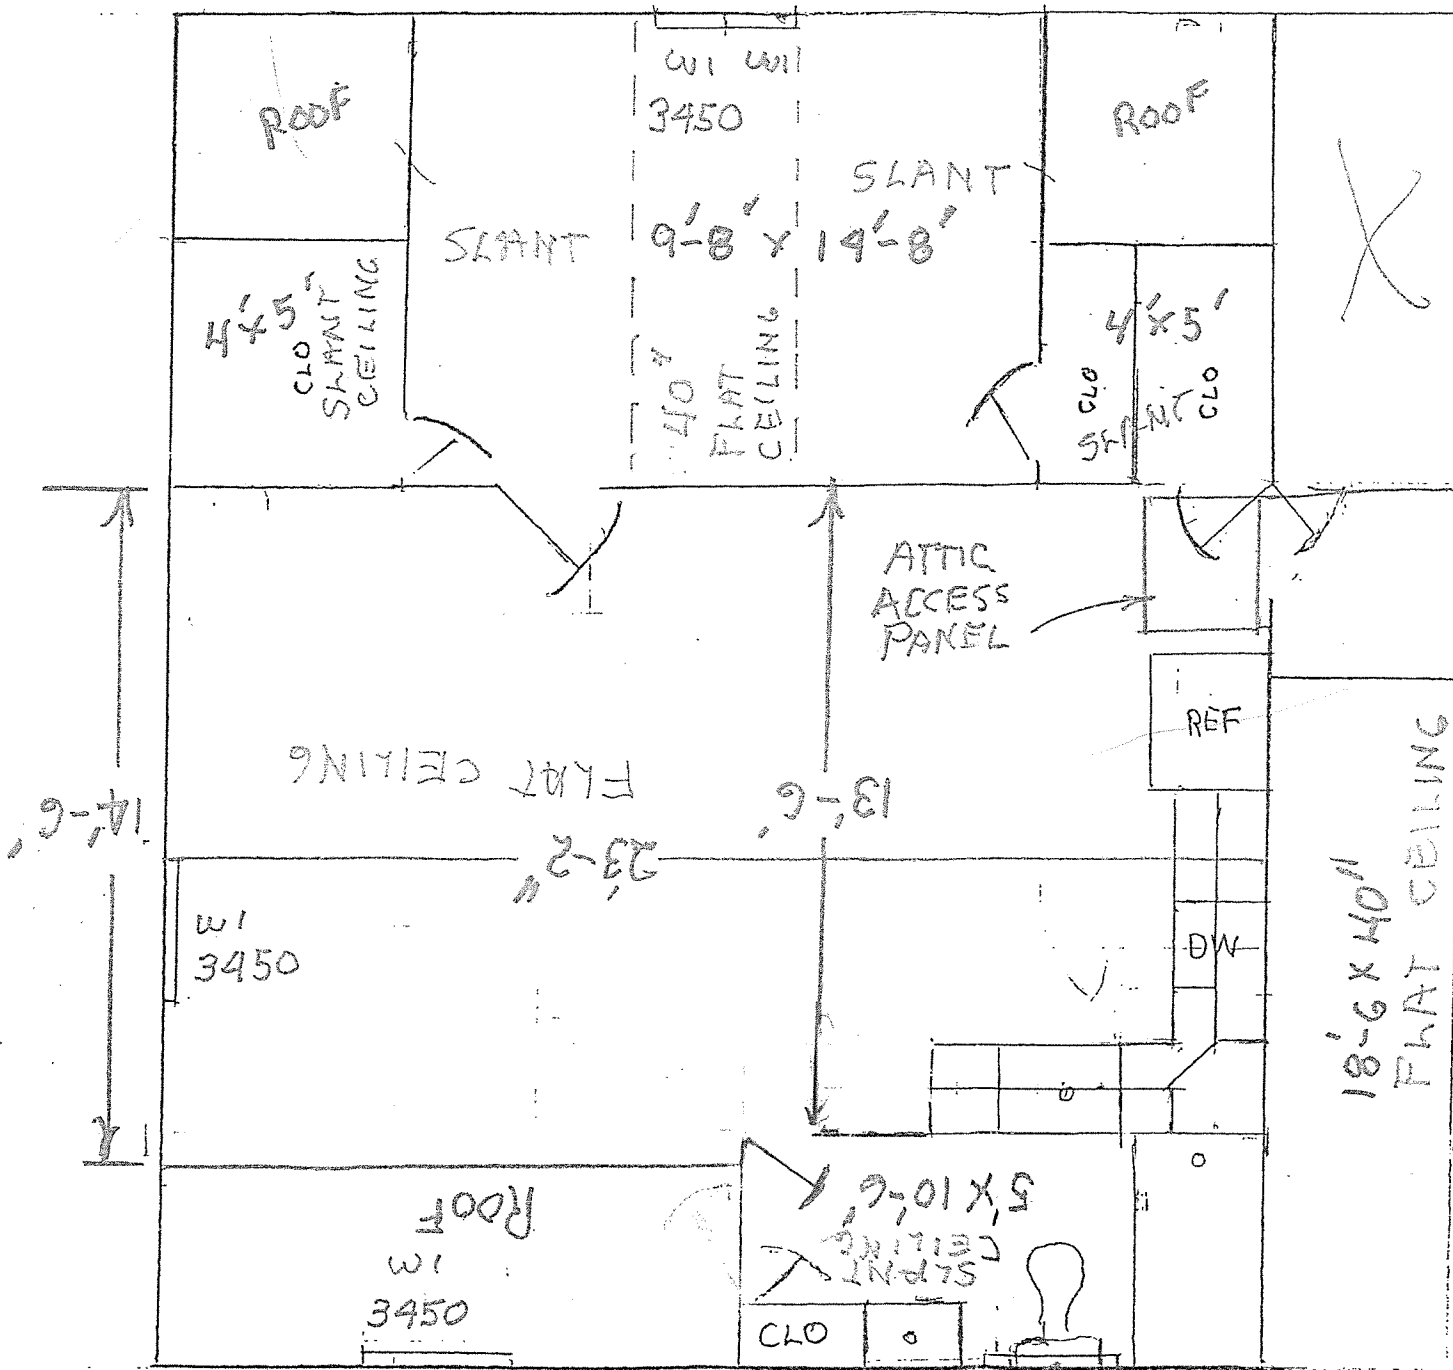

WINDOW SCHEDULE  
WI 3450  
WI 3490

REVISED  
NEW KITCHEN  
LAYOUT 2ND FLOOR  
OVER GARAGE  
Apartment  
1/4" = 1'

WI 3490  
TEMPERED GLASS