



KITCHEN PHAN  
8 NAMBIER ST

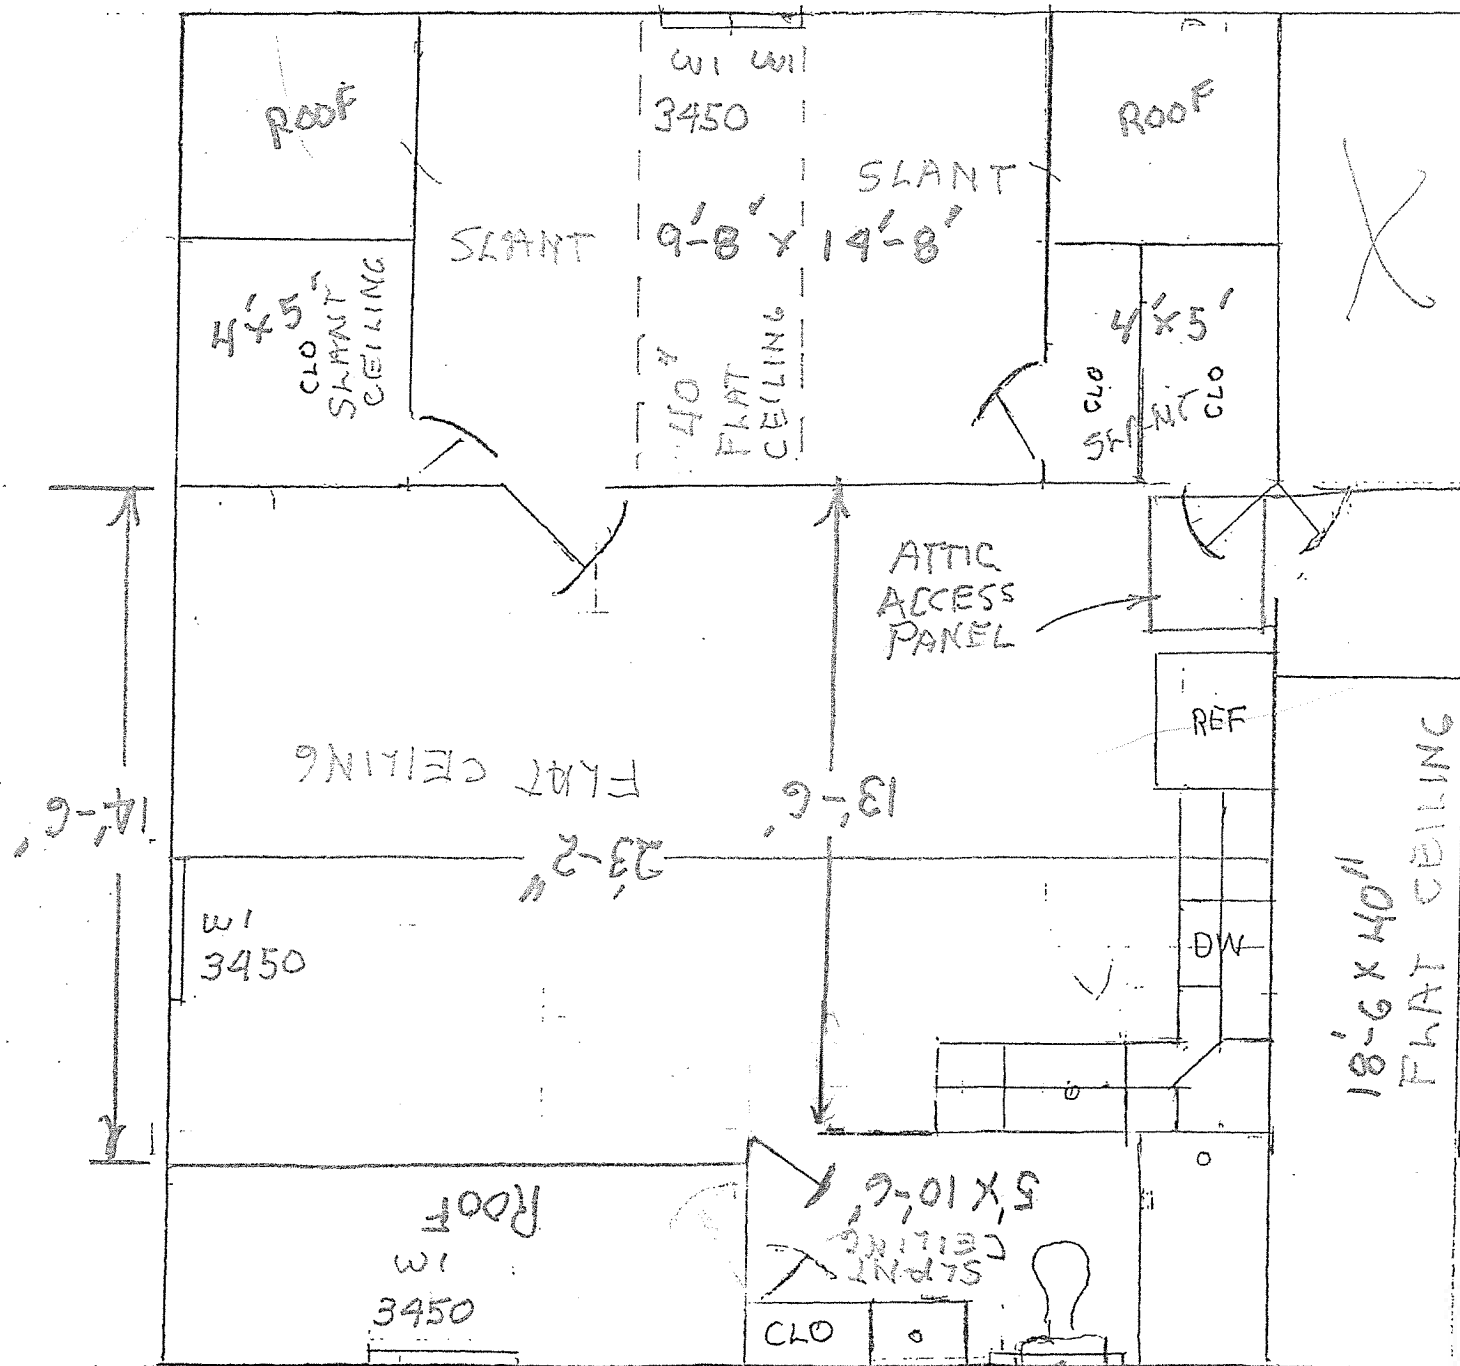

WINDOW SCHEDULE  
W1 3450  
W2 3490

REVISED  
NEW KITCHEN  
LAYOUT 2ND FLOOR  
OVER GARAGE  
Apartment  
1/4" = 1'

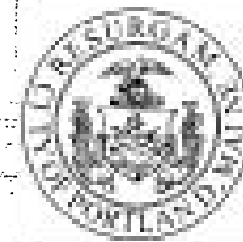

**CITY OF PORTLAND  
APPROVED SITE PLAN**

Subject to Conditions of Approval  
and Standard Conditions

DATE of APPROVAL **3-22-17**

PLANNER **Barbara Barhydt**

PROJECT NO. **# 2017-060**

W2 = 3490  
TEMPERED GLASS