
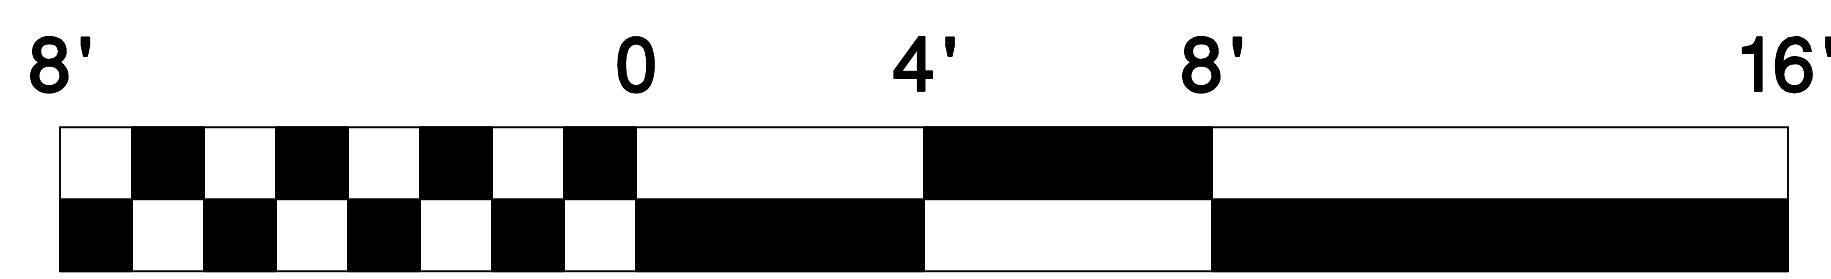
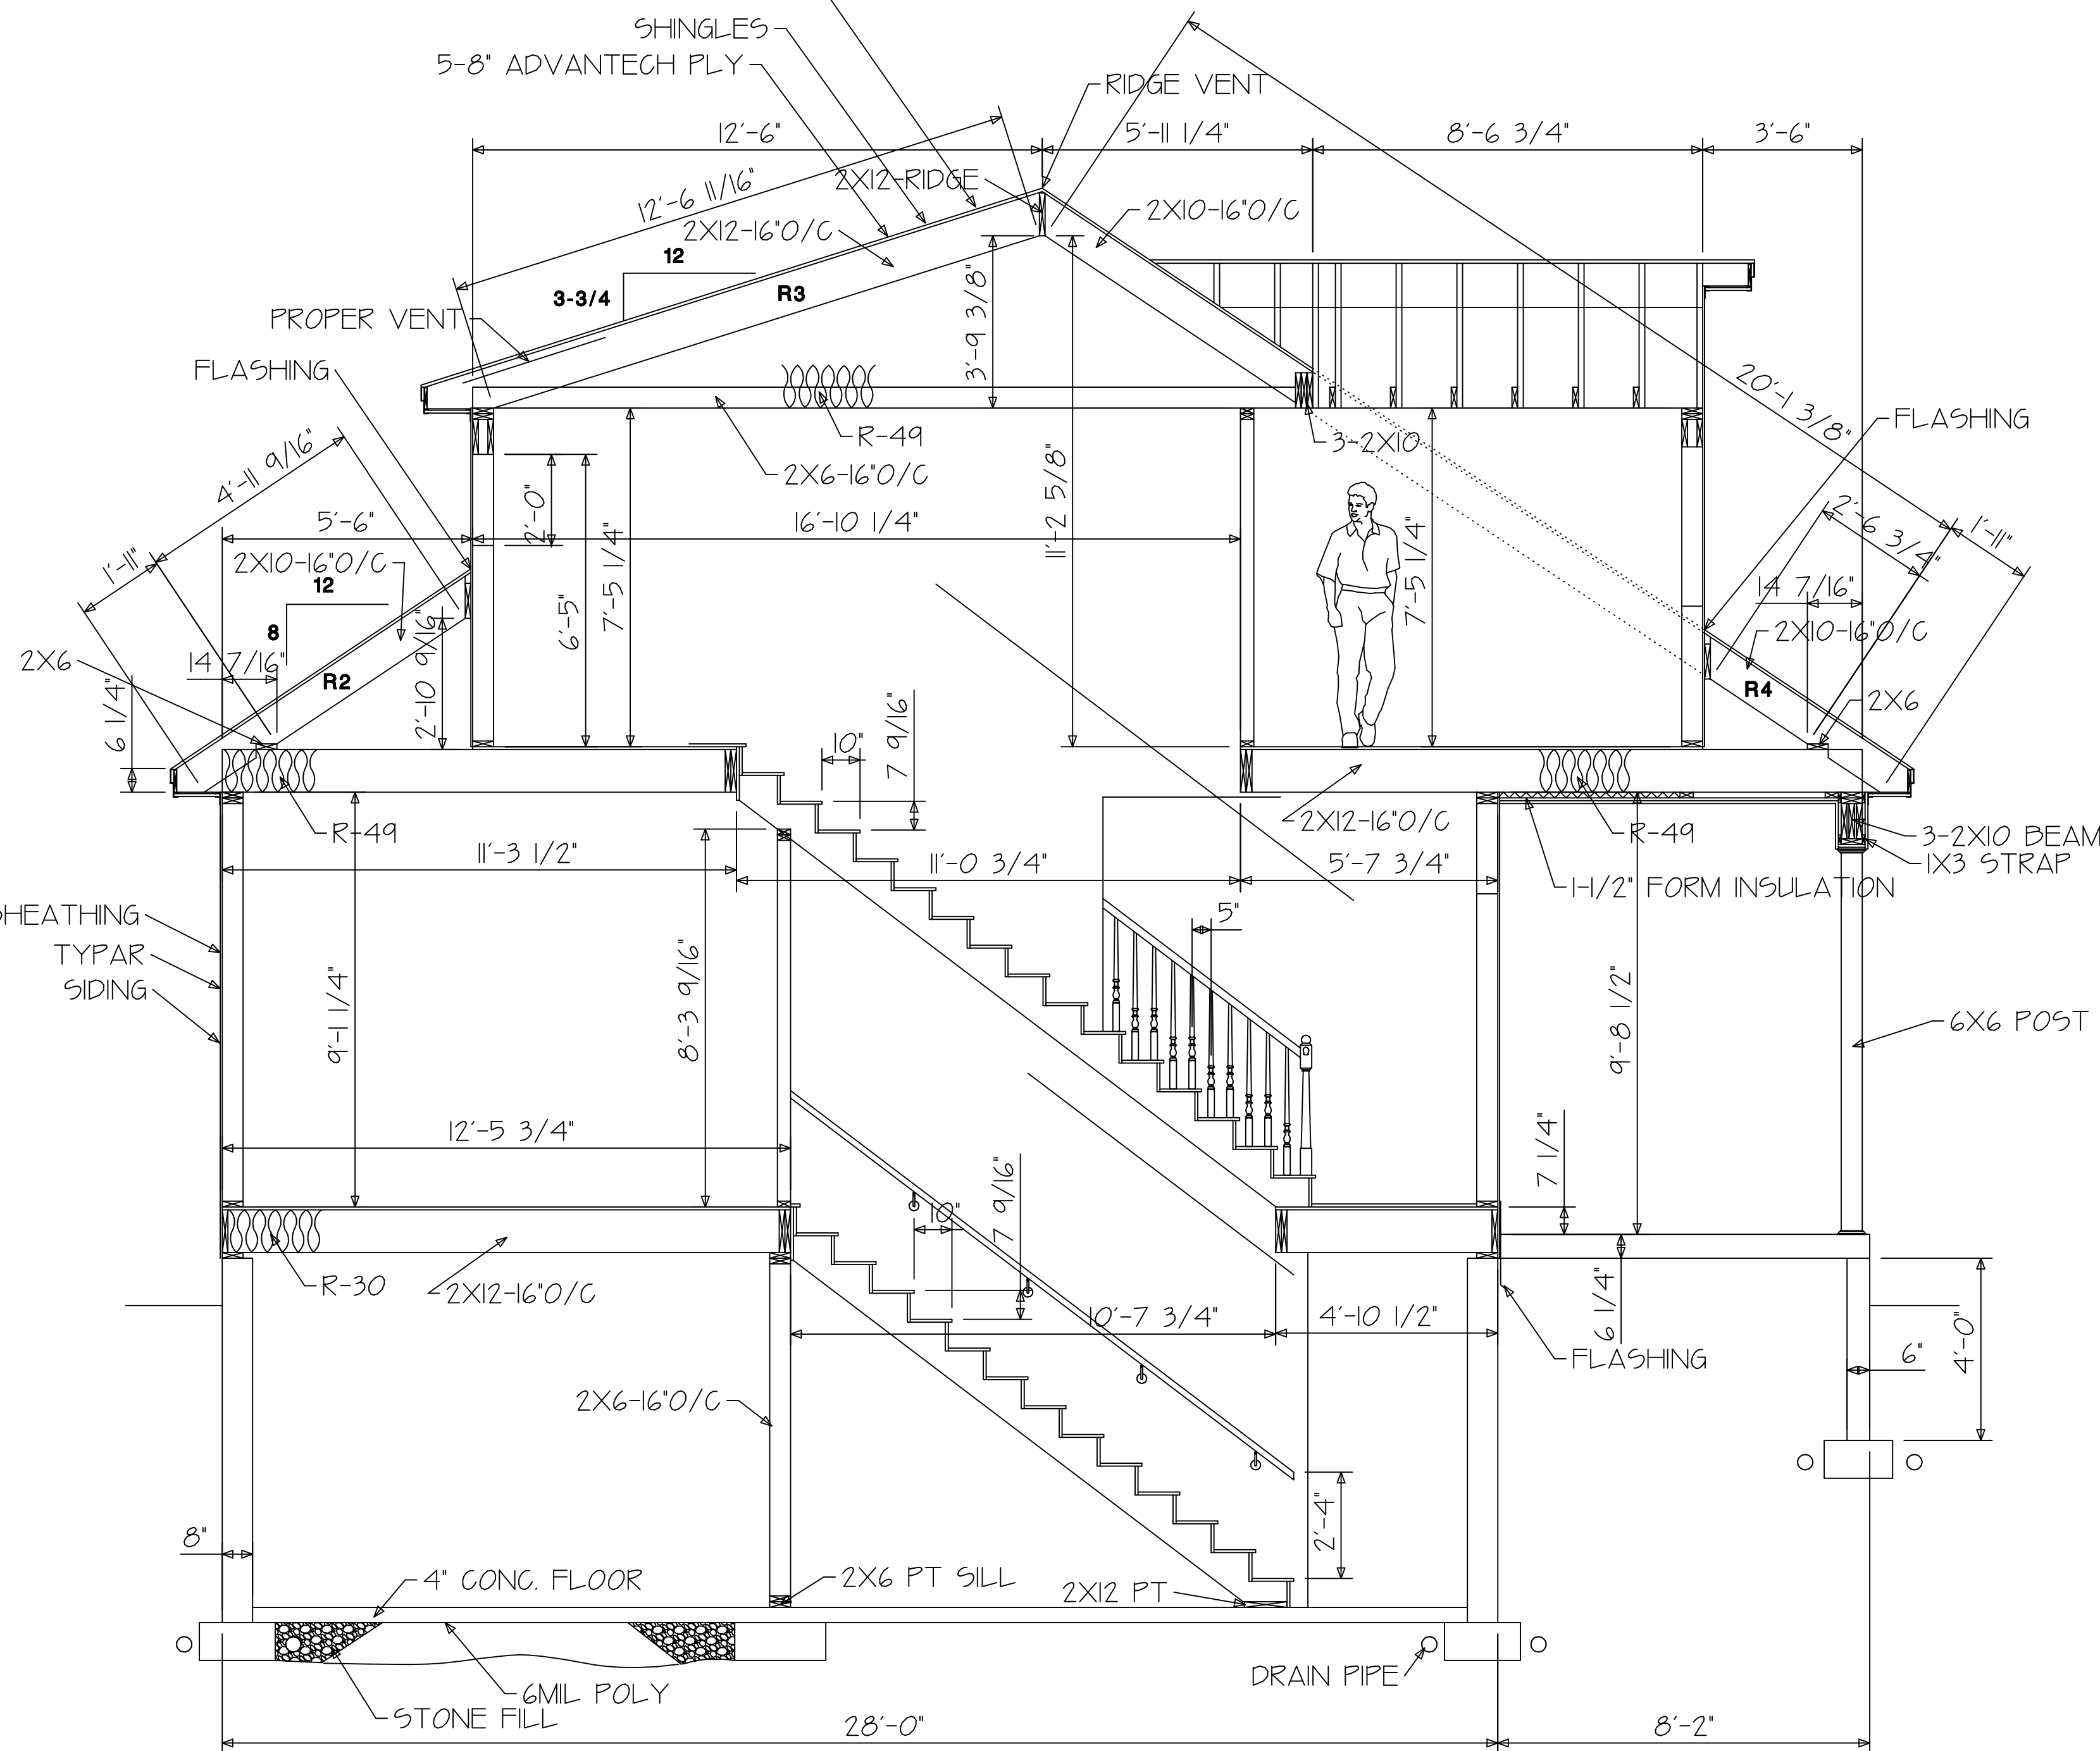


THIS INFORMATION IS PROVIDED TO OUR CUSTOMERS AS A SERVICE OF MAINE RESIDENTIAL DESIGN. CUSTOMERS SHOULD APPRECIATE, HOWEVER, THAT THIS INFORMATION IS NOT THE PRODUCT OF ANY ARCHITECT. NEITHER MAINE RESIDENTIAL DESIGN OR ANY OF ITS EMPLOYEES ARE REGISTERED ARCHITECTS WITHIN THE STATE OF MAINE AND CUSTOMERS MAY WANT TO CONSULT WITH AN ARCHITECT BEFORE TAKING FINAL ACTION WITH REGARD TO ANY BUILDING OR STRUCTURE. CUSTOMERS SHOULD ALSO APPRECIATE THAT BY PROVIDING YOU WITH THIS INFORMATION MAINE RESIDENTIAL DESIGN DOES NOT GUARANTEE THE SOUNDNESS OR SUITABILITY OF THE INFORMATION FOR ANY PURPOSE OF THE CUSTOMER.

ICE & WATERSHIELD ALL EVES AND VALLEYS
ICE & WATERSHIELD LOW PITCH AREA

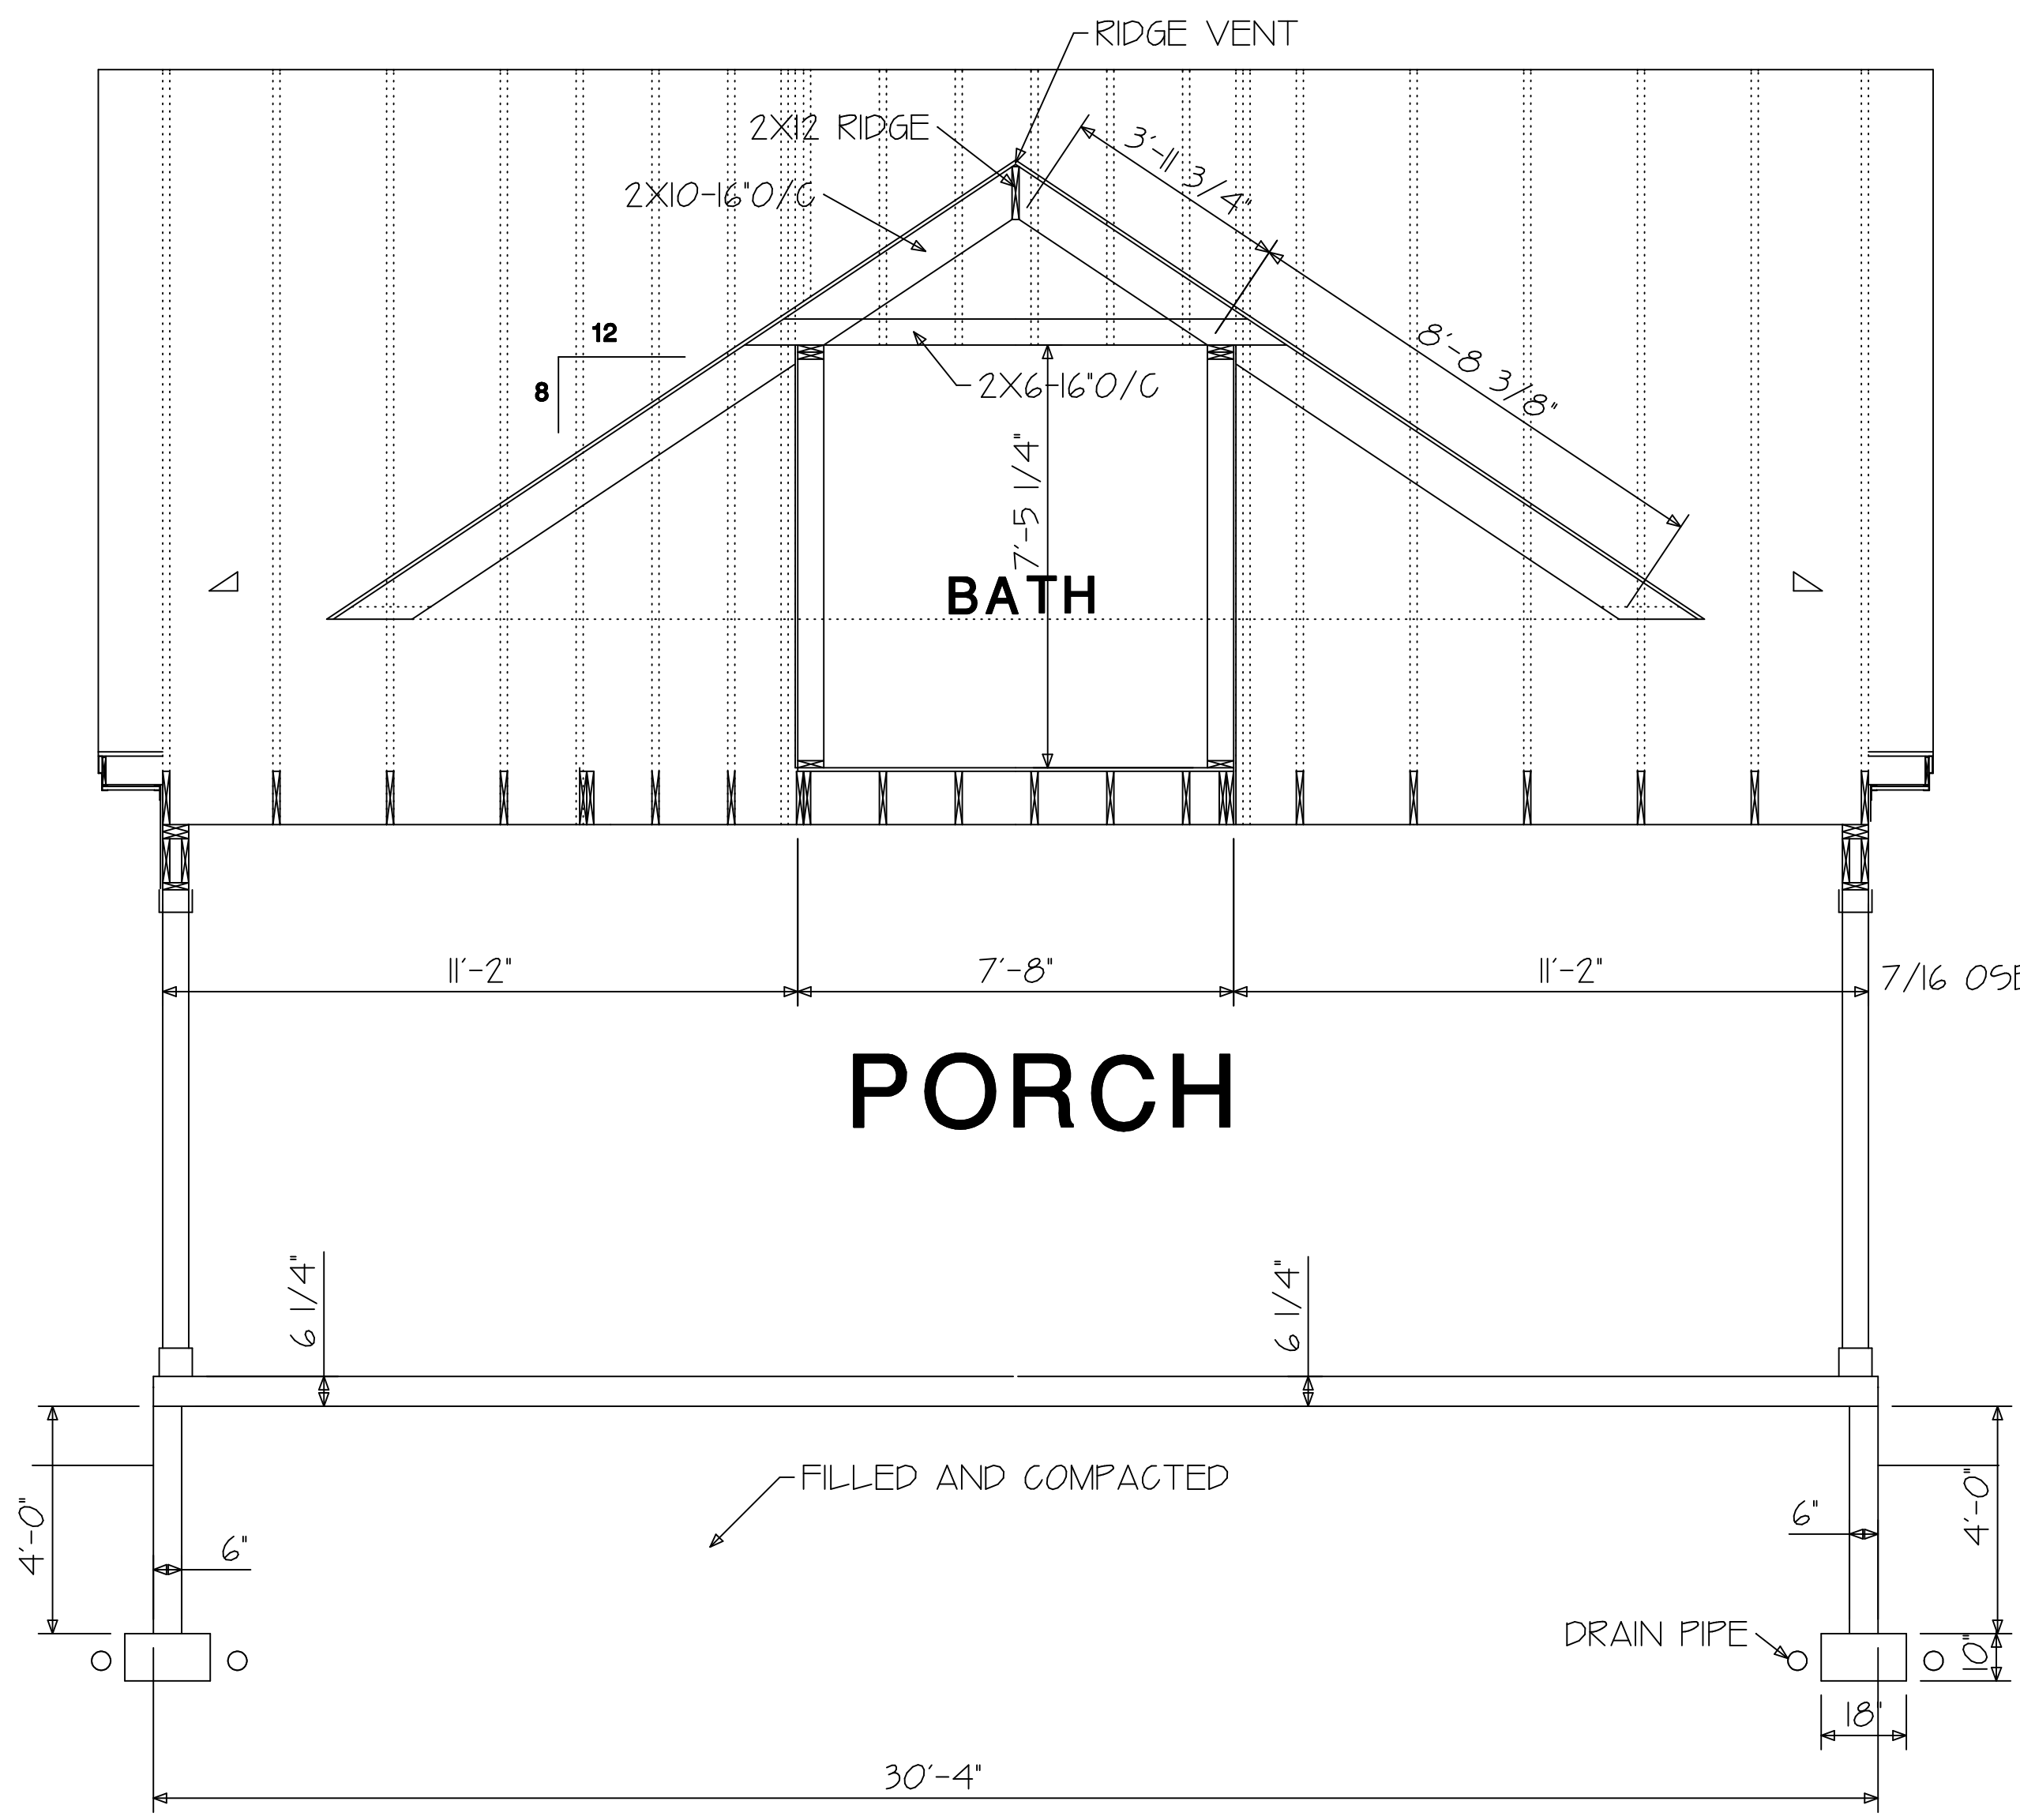

MAINE RESIDENTIAL DESIGN	FILE NAME
CASCO, ME. 207-627-3362	A6 OF 9
JOB: MATT FLAHERTY VER 2	SCALE: 3/8"=1'-0"
	DATE: 2/18/2015
DISCIPTION: SECTION PG1	DRAWN BY: MEJ
	APPROVED: