



COOPER LIGHTING NFFLD NIGHT FALCON
NFFLD-A25-E-UNV-66-S-BK
SLIPFITTER MOUNT AND VANDAL SHIELD
MOUNT PER MANUFACTURER'S SPECIFICATIONS.

LED FLOOD LIGHT DETAIL
SCALE: N.T.S.

1
A-6



INTERMATIC WP1220C

TYPE: DOUBLE GANG
HINGE: VERTICAL
INSERT: WP217
DEPTH: 2-1/4"
COLOR: CLEAR

OR APPROVED EQUIVALENT




INTERMATIC FF6H

TIME CYCLE: 6 HOURS
SWITCH: SPST
HOLD: NO
OR APPROVED EQUIVALENT

SWITCH DETAIL
SCALE: N.T.S.


3
A-6

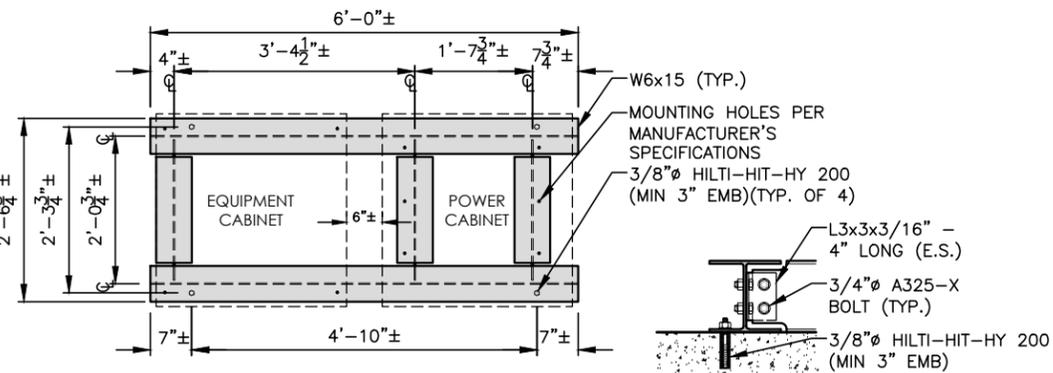


NOTE:
CONTRACTOR TO ADD GRATING IF ONLY INSTALLING 1 CABINET.

EQUIPMENT PLATFORM DETAIL
22x34 SCALE: N.T.S.

3
A-6

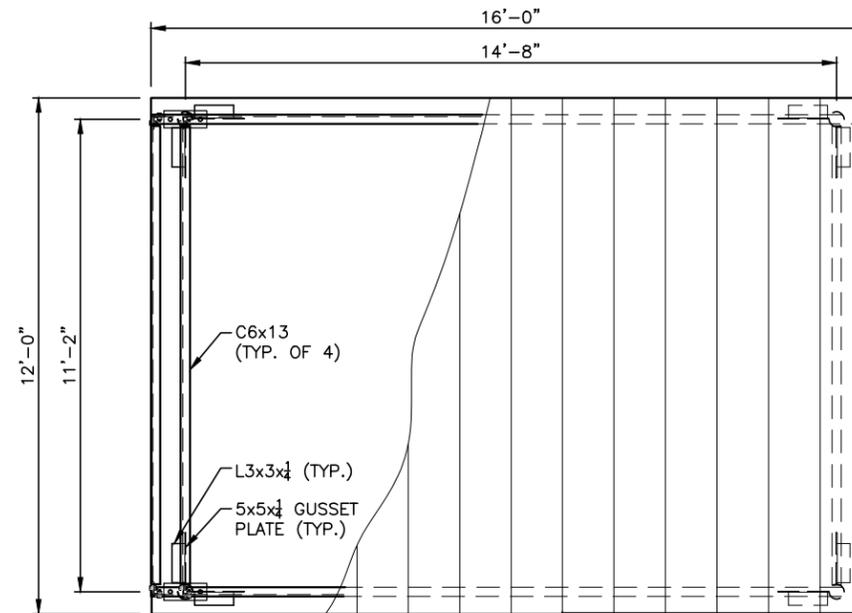


PLAN

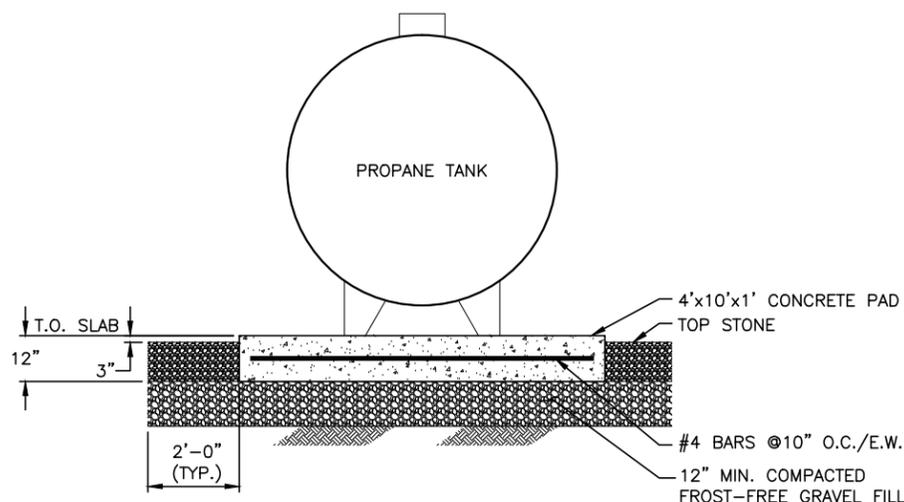

CONCRETE PAD SECTION DETAIL
SCALE: N.T.S.

5
A-6

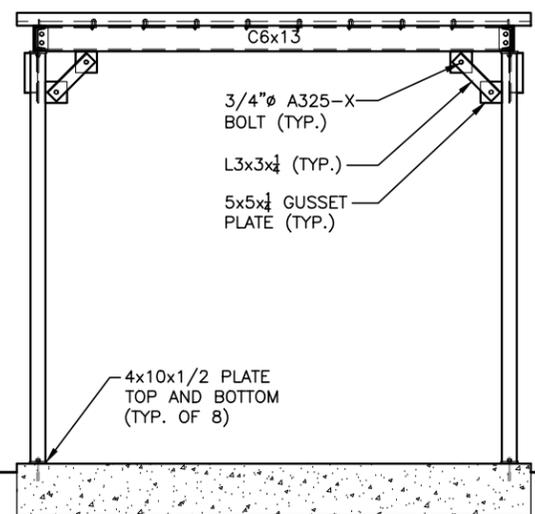


SECTION

PROPOSED 2-1/2" x12 - 10'-0" LONG COOPER B-LINE SOLID DECK PLANKING (13)SD-122514-FM (1)SD-122514-MM MOUNTED WITH J-BOLT

PROPOSED 3" STD (3.50" O.D.) (8'-0" LONG) SCH. 80 PIPE W/ CAP (TYP. OF 4)

PROPOSED 4x10x1/2" PLATE MOUNTED WITH (2) 5/8" HILTI HIT-HY 200 HYBRID ANCHOR MIN EMD. 4"

ICE CANOPY DETAIL
22x34 SCALE: N.T.S.

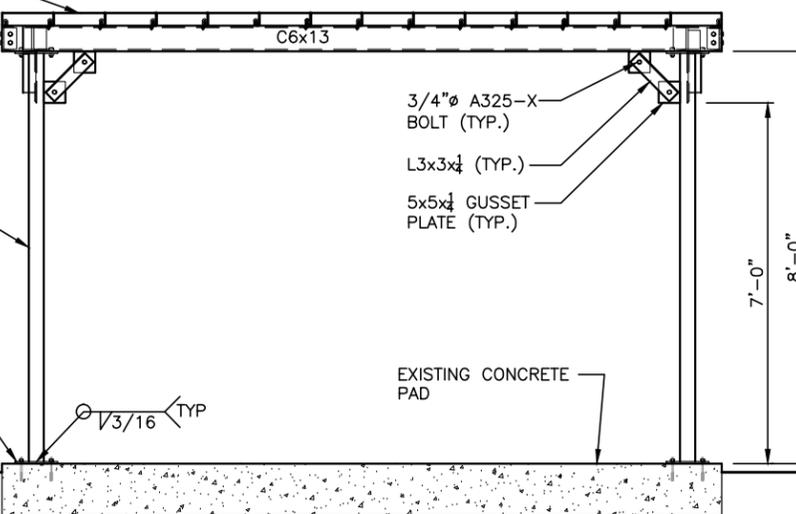

ELEVATION

4
A-6

FOR CONSTRUCTION

PREPARED FOR:
verizon wireless
400 FRIBERG PARKWAY
WESTBOROUGH, MA 01581
(508) 330-3330 TEL

Hudson Design Group, LLC
1600 OSGOOD STREET
BUILDING 20 NORTH, SUITE 3090
N. ANDOVER, MA 01845
TEL: (978) 557-5553
FAX: (978) 336-5586



Daniel P. Hamm

CHECKED BY: JX

APPROVED BY: DPH

SUBMITTALS			
REV.	DATE	DESCRIPTION	BY
1	02/09/16	FOR CONSTRUCTION	MR
0	07/31/15	FOR CONSTRUCTION	HH

SITE NAME:
PORTLAND 3 ME

SITE ADDRESS:
476 SUMMIT STREET
PORTLAND, ME 04103

SHEET TITLE
DETAILS

SHEET NUMBER
A-6