


Line Color Code	Band	Tx / Rx	Color Pairs	Sector	Cable Length (FT)
BR	850	Tx0/Rx0	Blue + Red	Alpha	A&E to estimate cable lengths based on drawings. CM's to use as reference only. CM must verify and provide their revised numbers to Operations for material ordering 150'
BY	850	Tx1/Rx1	Blue + Yellow		
BG	1900 CDMA	Tx0/Rx0	Blue + Green		
BBG	1900 CDMA	Tx1/Rx1			
BP	700	Tx0/Rx0	Blue + Purple		
BBP	700	Tx1/Rx1			
BBBP	700	Tx2/Rx2			
BBBBP	700	Tx3/Rx3			
BBr	AWS	Tx0/Rx0	Blue + Brown		
BBBr	AWS	Tx1/Rx1			
BBBBr	AWS	Tx2/Rx2			
BBBBBr	AWS	Tx3/Rx3			
BGG	1900 LTE	Tx0/Rx0	Blue + Green		
BBGG	1900 LTE	Tx1/Rx1			
BBBGG	1900 LTE	Tx2/Rx2			
BBBBGG	1900 LTE	Tx3/Rx3			
WR	850	Tx0/Rx0	White + Red	Beta	A&E to estimate cable lengths based on drawings. CM's to use as reference only. CM must verify and provide their revised numbers to Operations for material ordering 150'
WY	850	Tx1/Rx1	White + Yellow		
WG	1900 CDMA	Tx0/Rx0	White + Green		
WWG	1900 CDMA	Tx1/Rx1			
WP	700	Tx0/Rx0	White + Purple		
WWP	700	Tx1/Rx1			
WWWP	700	Tx2/Rx2			
WWWWP	700	Tx3/Rx3			
WBr	AWS	Tx0/Rx0	White + Brown		
WWBr	AWS	Tx1/Rx1			
WWWBr	AWS	Tx2/Rx2			
WWWWBr	AWS	Tx3/Rx3			
WGG	1900 LTE	Tx0/Rx0	White + Green		
WWGG	1900 LTE	Tx1/Rx1			
WWWGG	1900 LTE	Tx2/Rx2			
WWWWGG	1900 LTE	Tx3/Rx3			
OR	850	Tx0/Rx0	Orange + Red	Gamma	A&E to estimate cable lengths based on drawings. CM's to use as reference only. CM must verify and provide their revised numbers to Operations for material ordering 150'
OY	850	Tx1/Rx1	Orange + Yellow		
OG	1900 CDMA	Tx0/Rx0	Orange + Green		
OOG	1900 CDMA	Tx1/Rx1			
OP	700	Tx0/Rx0	Orange + Purple		
OOP	700	Tx1/Rx1			
OOOP	700	Tx2/Rx2			
OOOOP	700	Tx3/Rx3			
OBr	AWS	Tx0/Rx0	Orange + Brown		
OObR	AWS	Tx1/Rx1			
OOObR	AWS	Tx2/Rx2			
OOOObR	AWS	Tx3/Rx3			
OGG	1900 LTE	Tx0/Rx0	White + Green		
OOGG	1900 LTE	Tx1/Rx1			
OOOGG	1900 LTE	Tx2/Rx2			
OOOOGG	1900 LTE	Tx3/Rx3			

LINE COLOR CODE
SCALE: N.T.S

1
RF-1

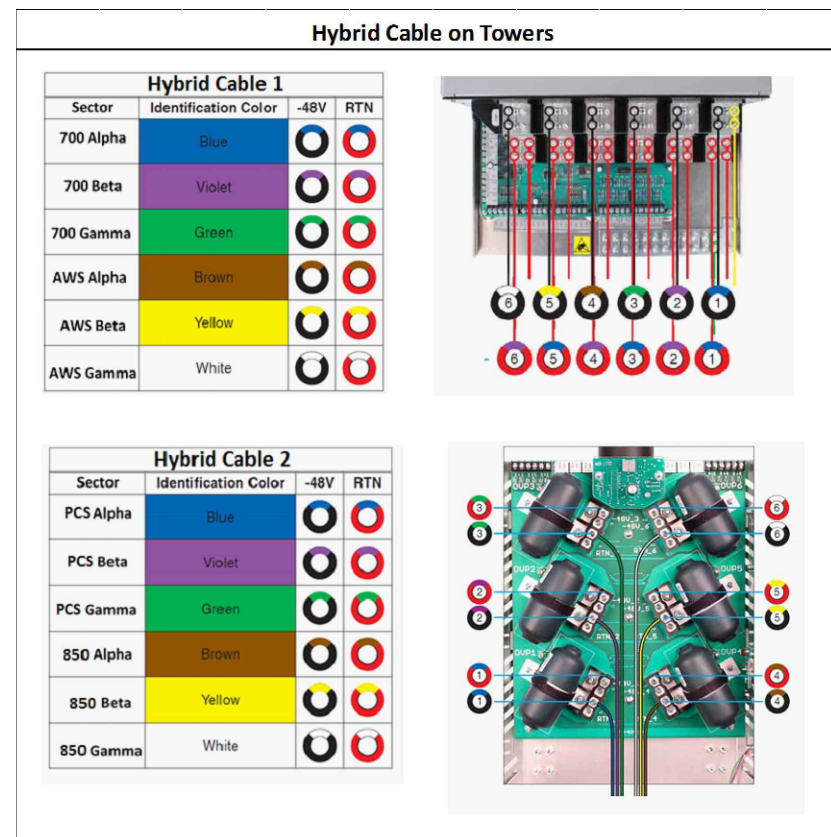

CABLE COLOR CODE
SCALE: N.T.S

2
RF-1

FOR CONSTRUCTION

PREPARED FOR:

400 FRIBERG PARKWAY
WESTBOROUGH, MA 01581
(508) 330-3330 TEL

1600 OSGOOD STREET
BUILDING 20 NORTH, SUITE 3090 TEL: (978) 557-5553
N. ANDOVER, MA 01845 FAX: (978) 336-5586

CHECKED BY: JX

APPROVED BY: DPH

SUBMITTALS

REV.	DATE	DESCRIPTION	BY
1	02/09/16	FOR CONSTRUCTION	MR
0	07/31/15	FOR CONSTRUCTION	HH

SITE NAME:
PORTLAND 3 ME

SITE ADDRESS:
476 SUMMIT STREET
PORTLAND, ME 04103

SHEET TITLE
RF COLOR CODE

SHEET NUMBER
RF-1